


LONGITUDINAL PROFILE STORM1

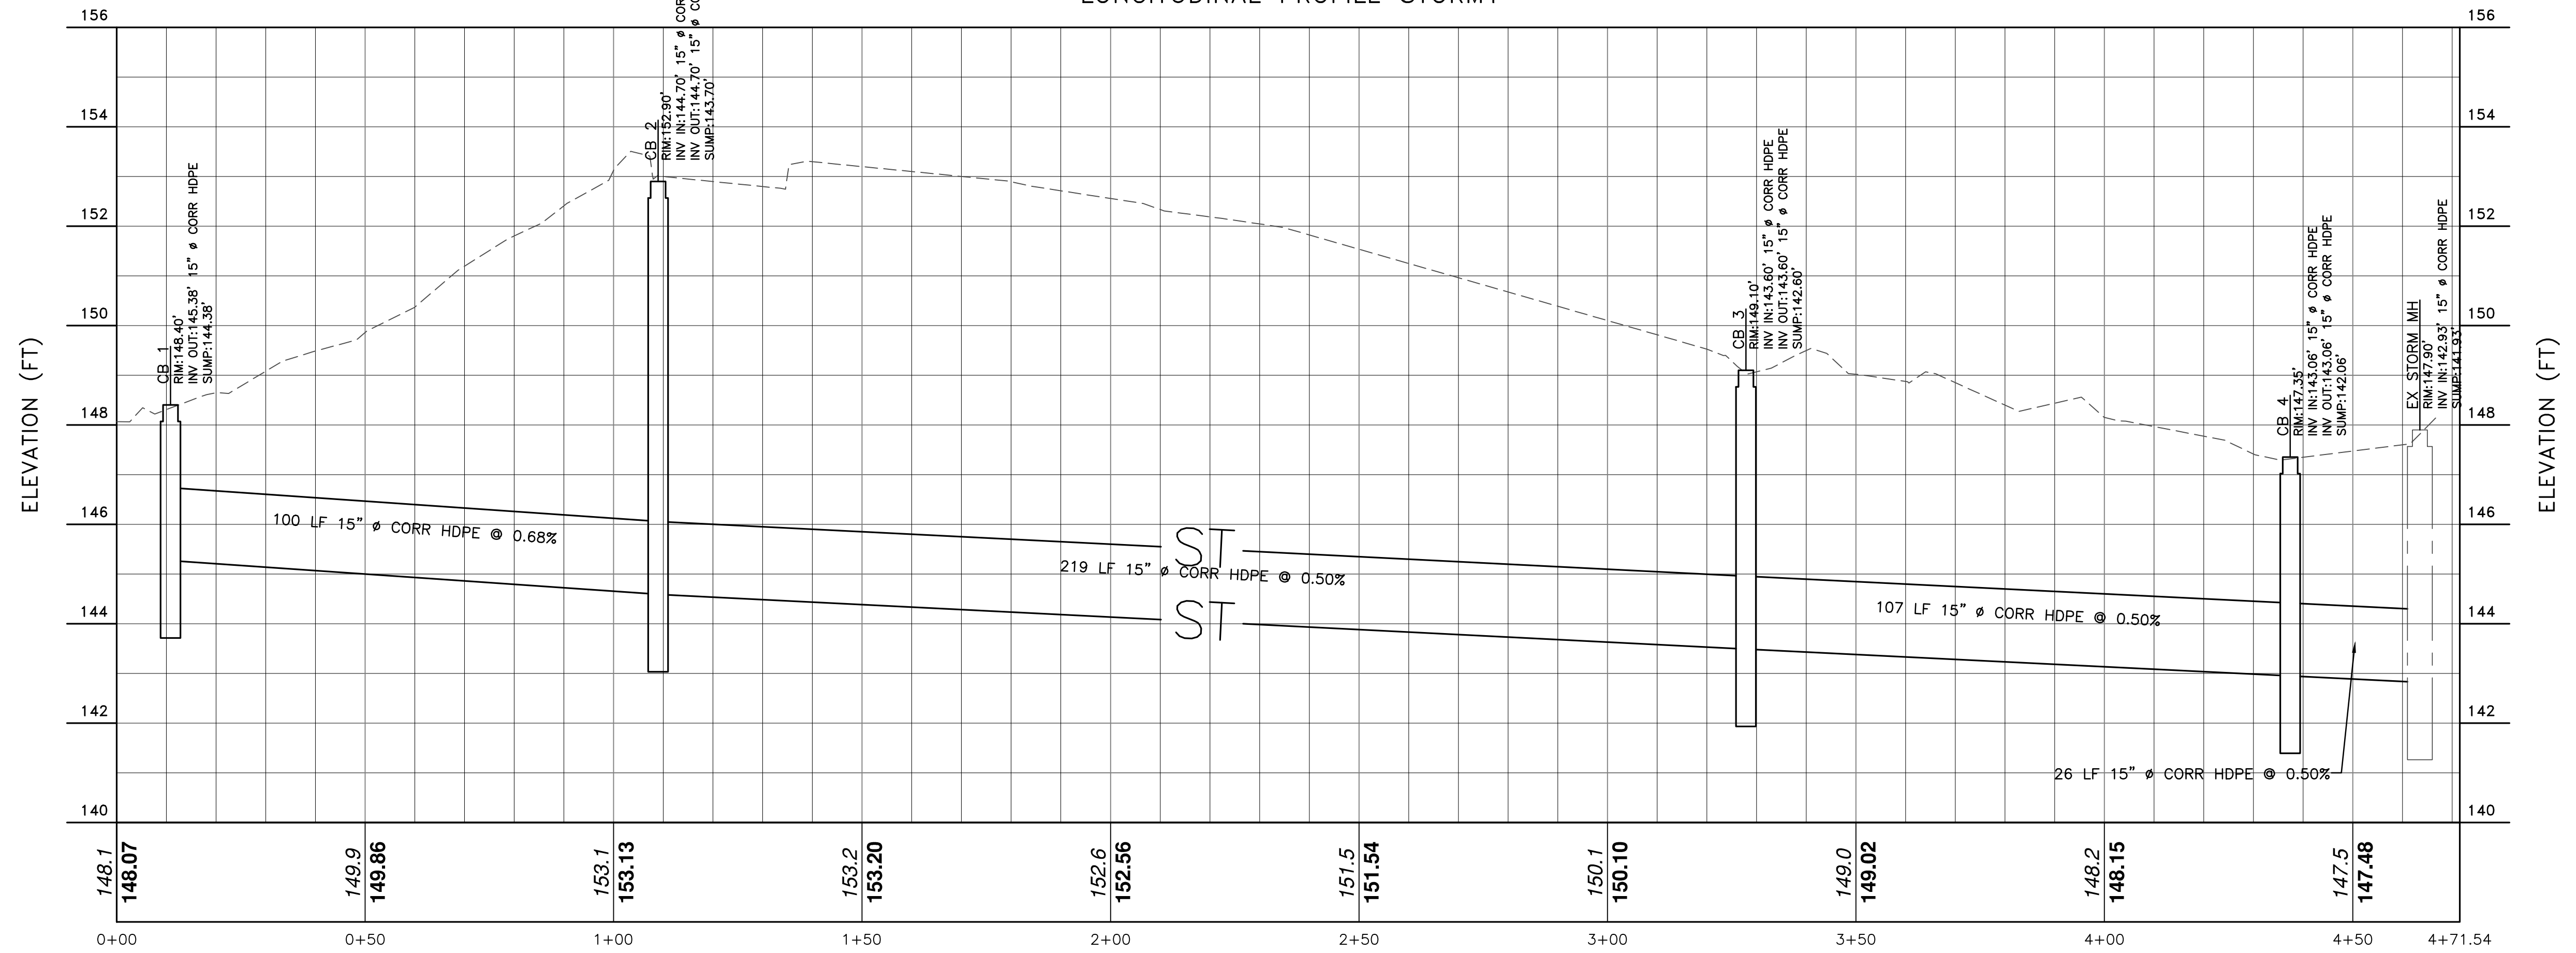

PROPOSED STORM PROFILE
SCALE: 1" = 20'

DRAWN BY: CMB				CHECKED BY: MAB			
REVISIONS:				REVISIONS:			
NO.	DATE	DESCRIPTION	BY	NO.	DATE	DESCRIPTION	BY



HUDSON
LAND DESIGN
HUDSON LAND DESIGN
PROFESSIONAL ENGINEERING P.C.
174 MAIN ST., BEACON, NEW YORK 12508
13 CHAMBERS ST., NEWBURGH, NEW YORK 12550
PH: 845-440-6926
F: 845-440-6637

UTILITY PROFILES
416 MAIN STREET
416-420 MAIN STREET
CITY OF BEACON
DUTCHESS COUNTY, NEW YORK
TAX ID: 6054-20-056780 & 056774

JOB #: 2020:005
DATE: 4/28/2020
SCALE: 1" = 20'
TITLE: PR-1
SHEET: 8 OF 10