


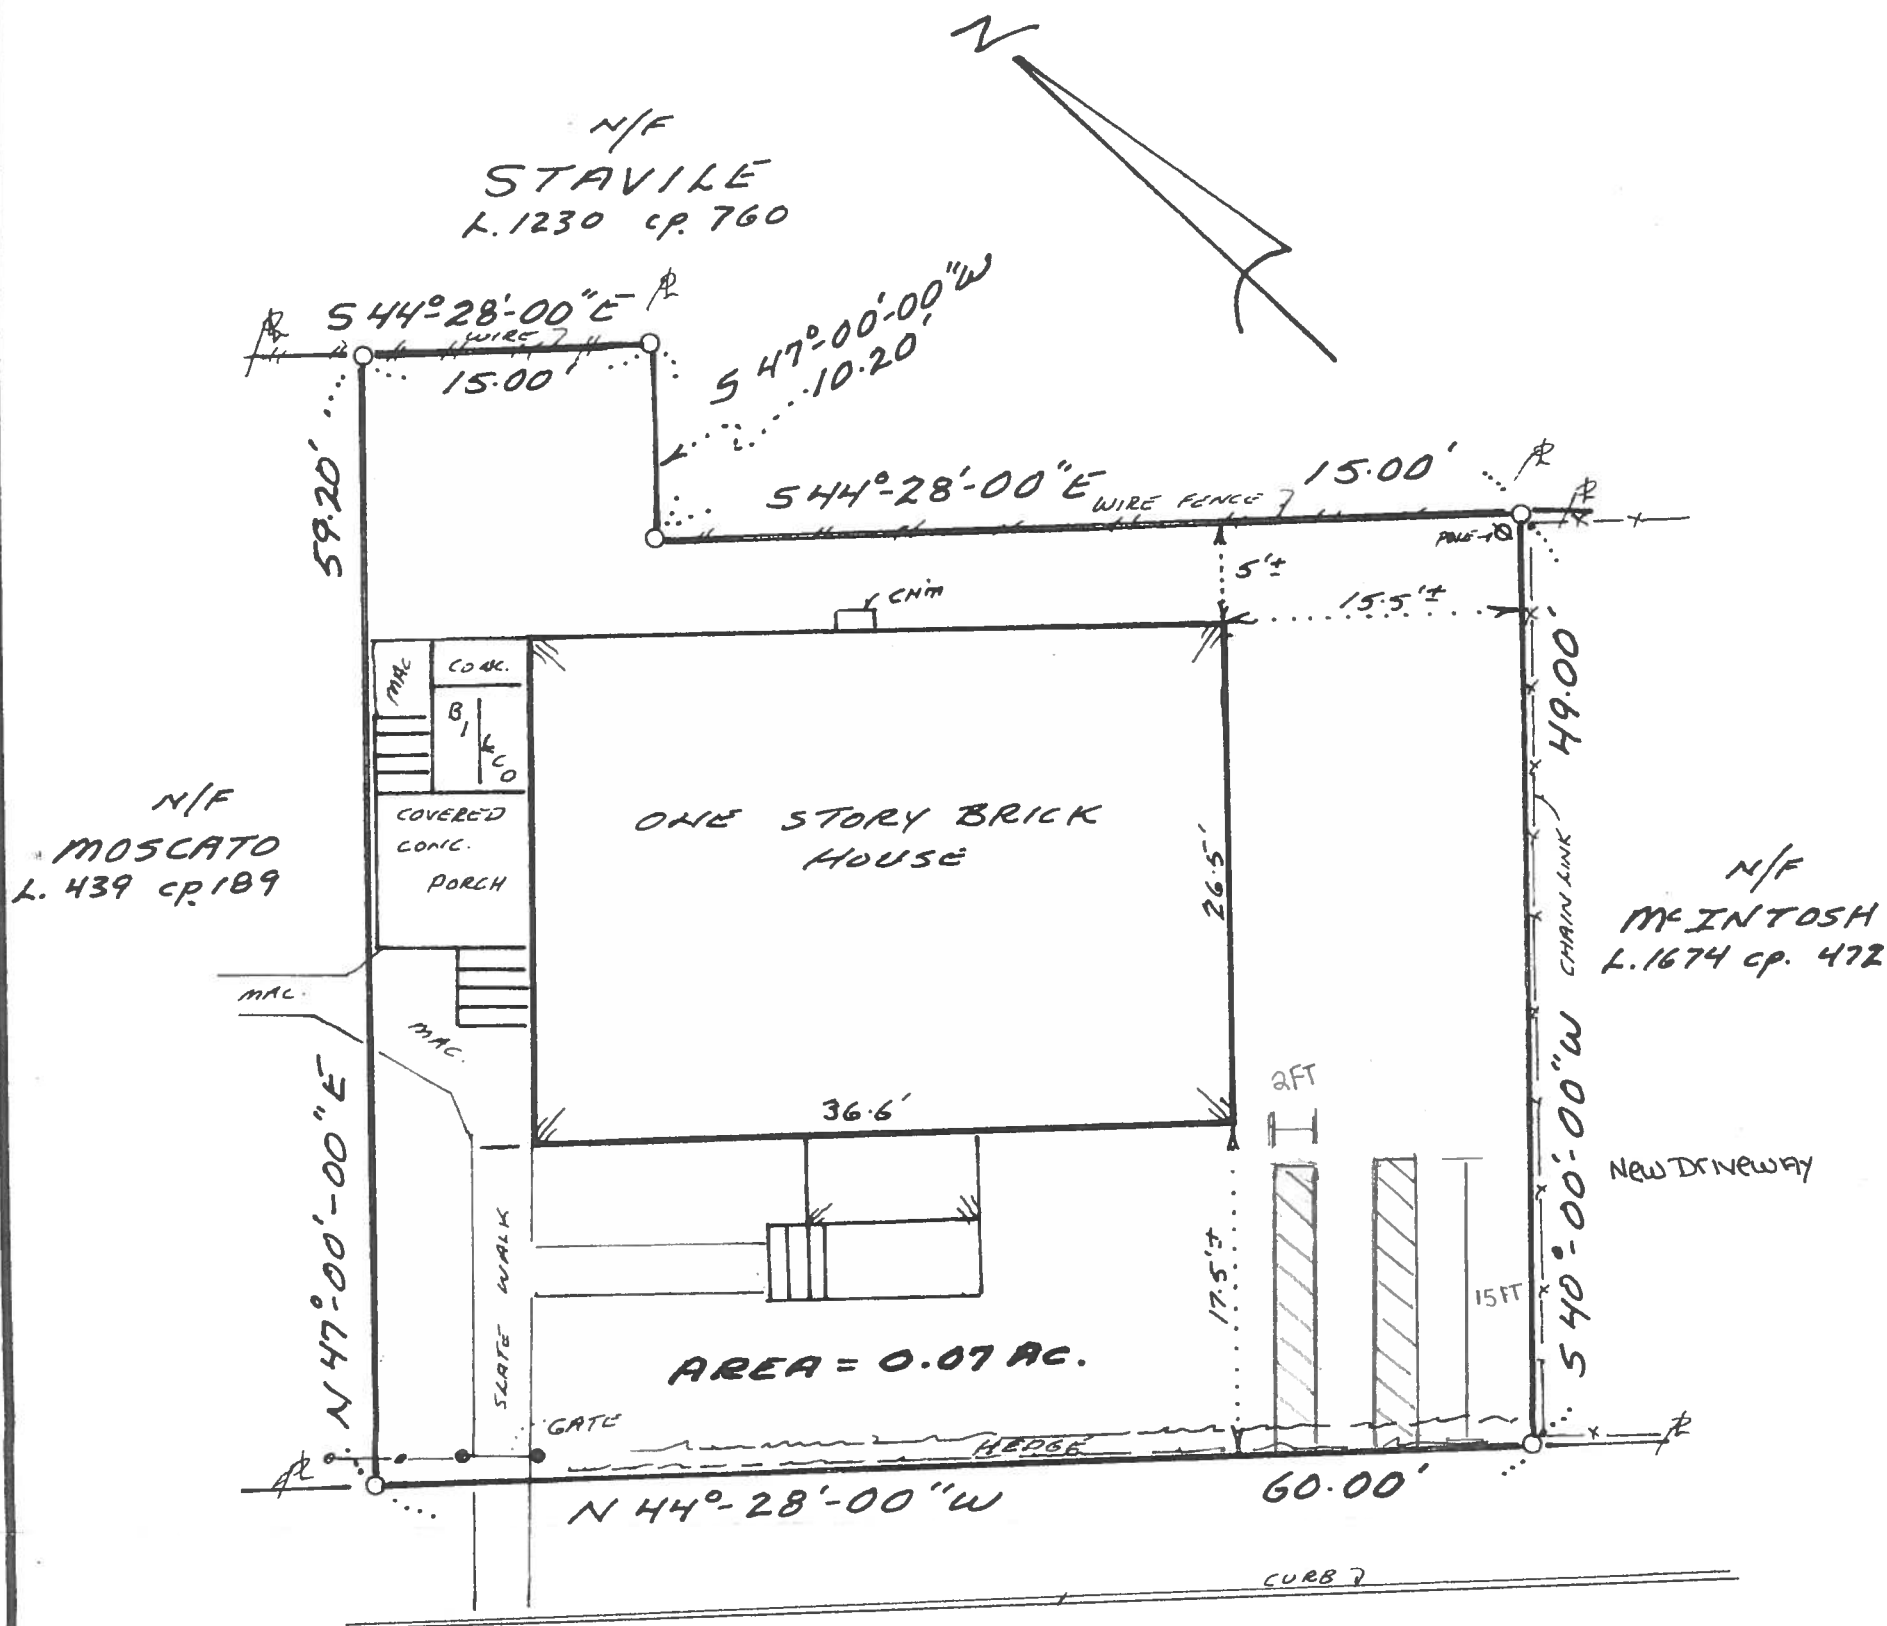

MAP OF SURVEY

GREGORY L. & MARISA SLICK

CITY OF BEACON
SCALE: 1"=10'

DUTCHESS CO., NY
DECEMBER 4, 2003

IT IS HEREBY CERTIFIED THAT THIS SURVEY WAS PREPARED IN ACCORDANCE WITH THE EXISTING CODE OF PRACTICE FOR LAND SURVEYS ADOPTED BY THE NEW YORK STATE ASSOCIATION OF PROFESSIONAL LAND SURVEYORS, INC.

CERTIFIED TO: FLEET BANK
ITS SUCCESSORS and/or ASSIGNS
STEWART TITLE INSURANCE COMPANY.
GREGORY L. & MARISA SLICK
ROBERT V. MORAN

JOB No.

PETER R. HUSTIS, L.L.S.

33 HENRY STREET, BEACON, NEW YORK • P.O. BOX 3311, NEWBURGH, NEW YORK

