
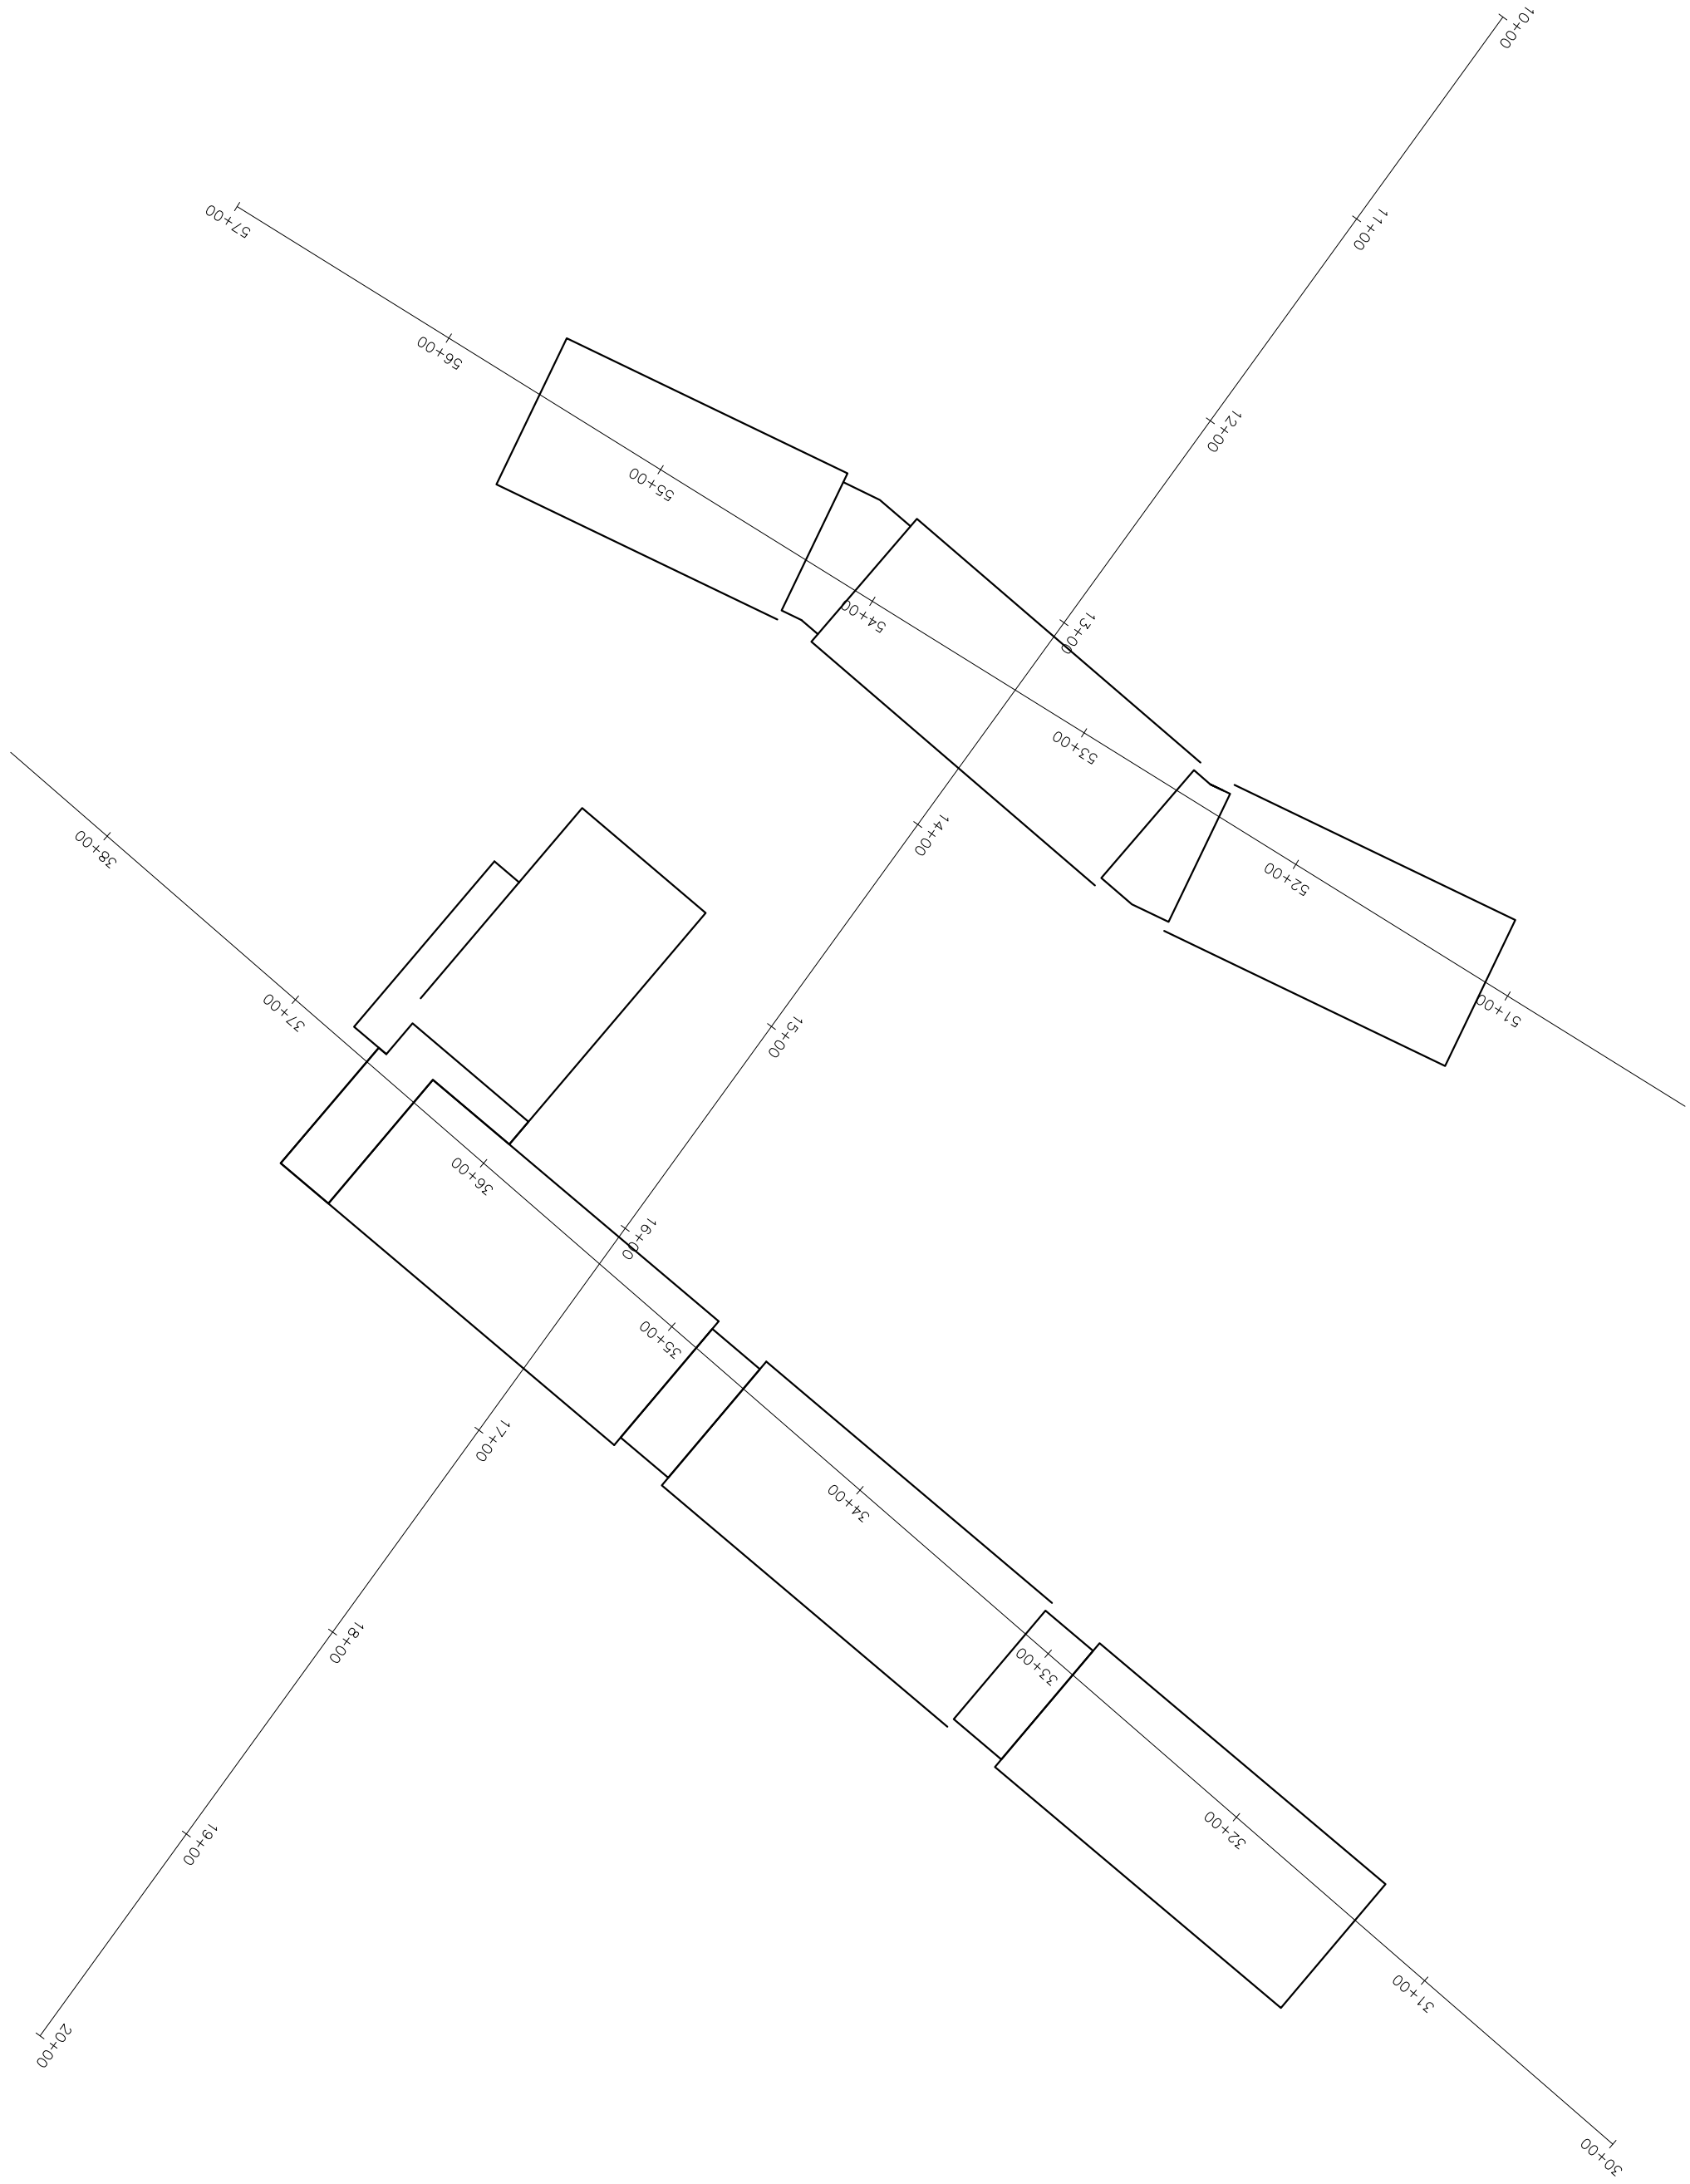
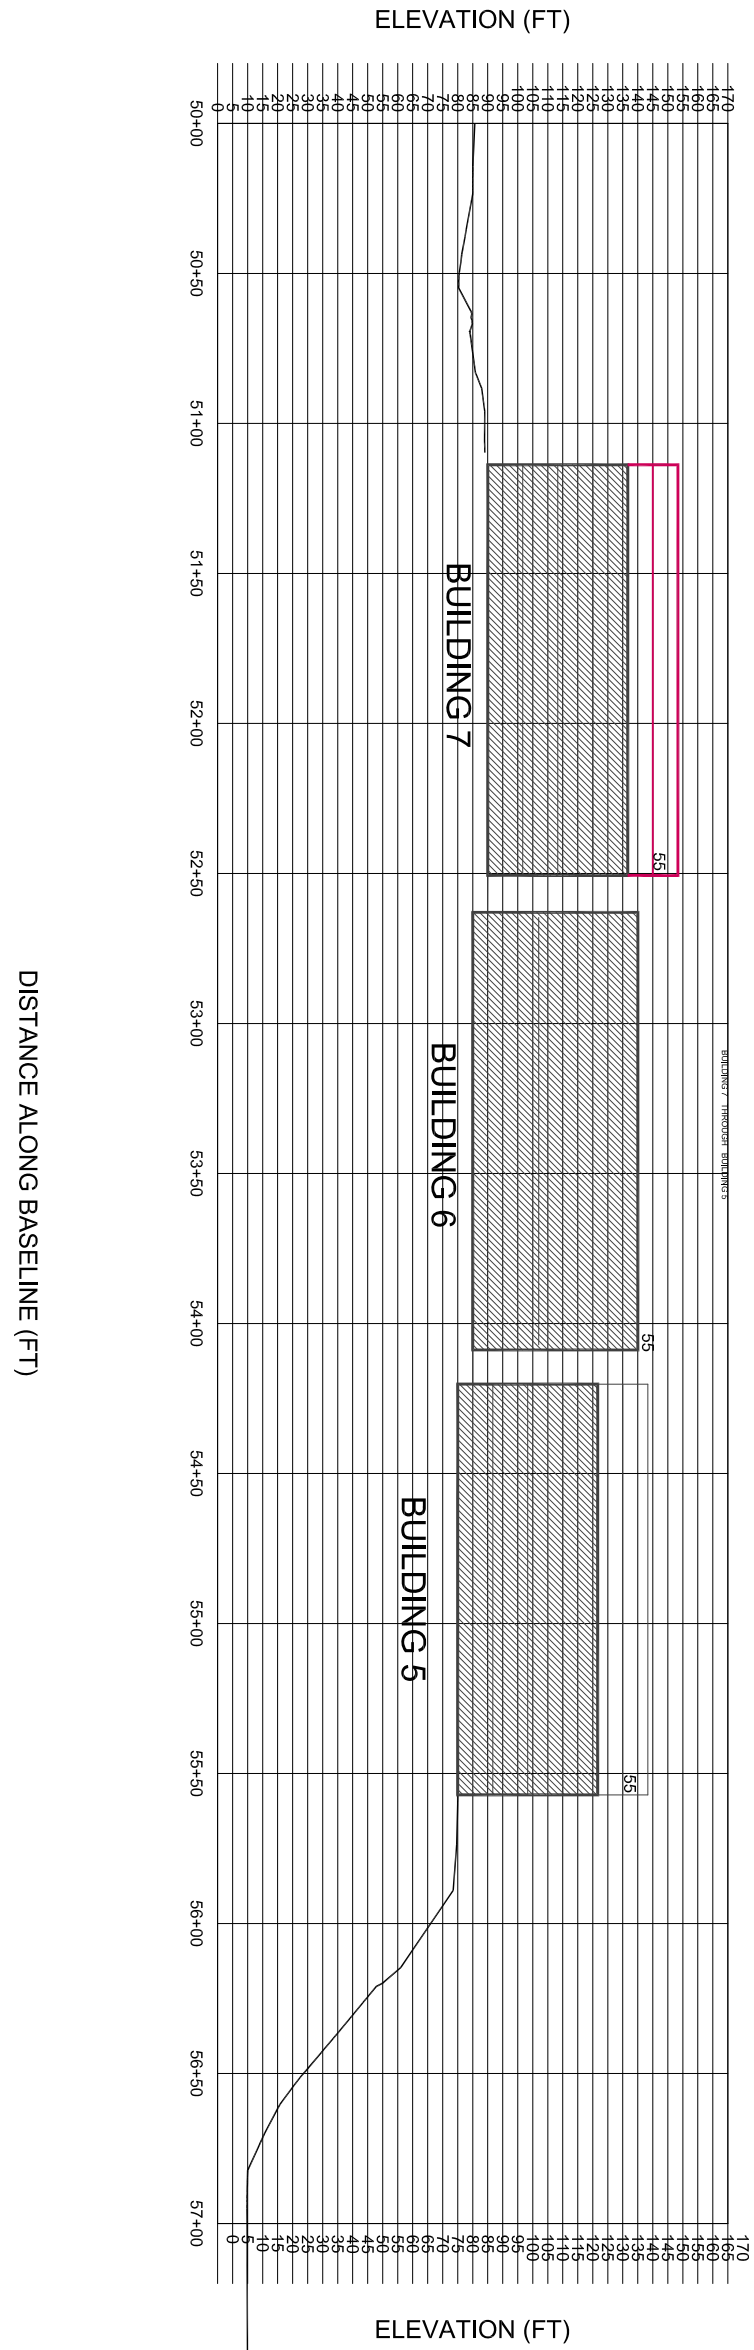
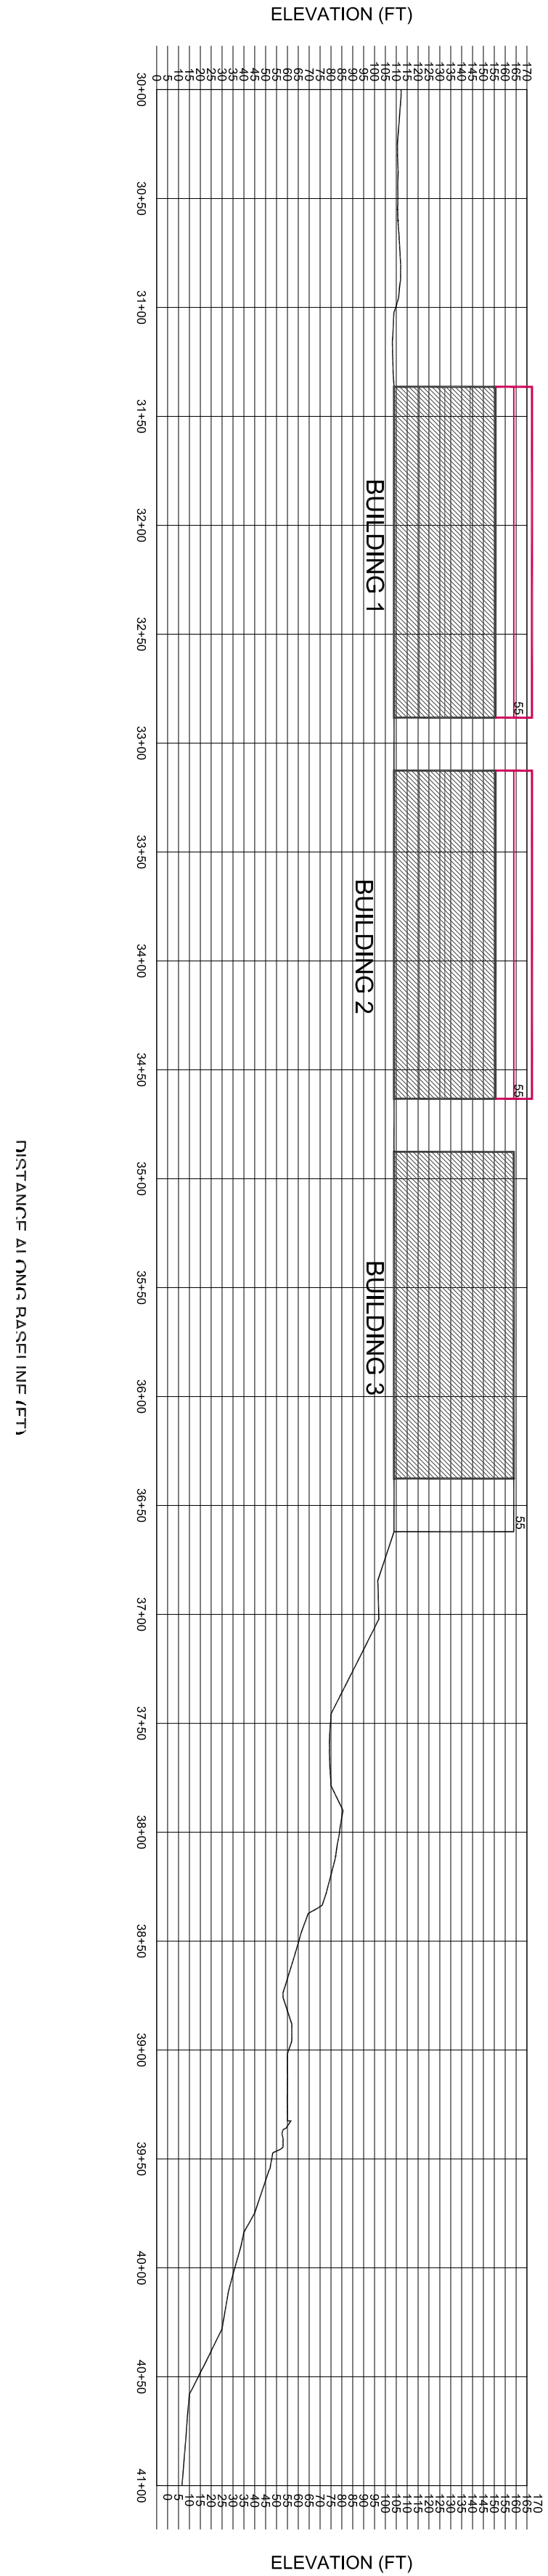


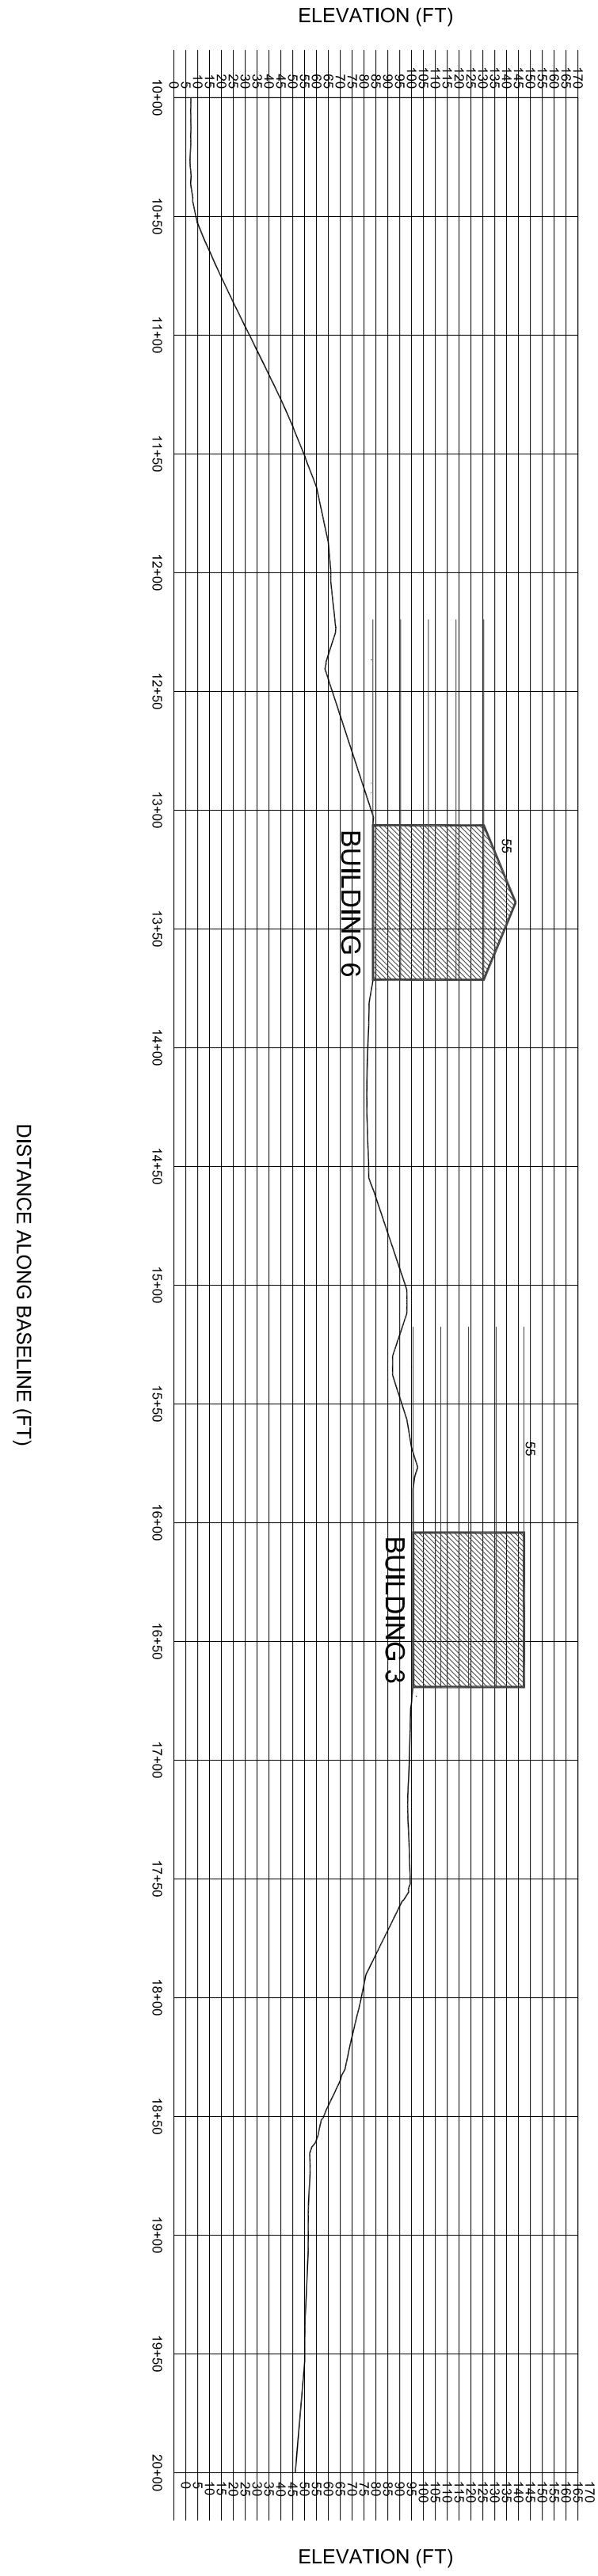

Site Section Diagrams

Scale: 1/64" = 1'-0"

APPROVED BY RESOLUTION OF THE PLANNING BOARD OF THE CITY OF BEACON, NEW YORK, ON THE _____ DAY OF _____, 20____, SUBJECT TO ALL REQUIREMENTS AND CONDITIONS OF THE CITY OF BEACON, NEW YORK, AND AS APPROVED, SHALL VOID THIS APPROVAL.

BOARD THIS _____ DAY OF _____, 20____, BY _____ CHAIRMAN


SECRETARY _____

IN ABSENCE OF THE CHAIRMAN OR SECRETARY, THE ACTING CHAIRMAN OR ACTING SECRETARY RESPECTIVELY MAY SIGN IN HIS PLACE.

REVISIONS:		
NO.	DATE	DESCRIPTION
1	02/28/17	PROGRESS SUBMISSION
2	02/28/17	REVIEW PER PLANNING BOARD COMMENTS
3	04/26/17	REVIEW PER PLANNING BOARD COMMENTS



View From Train Station

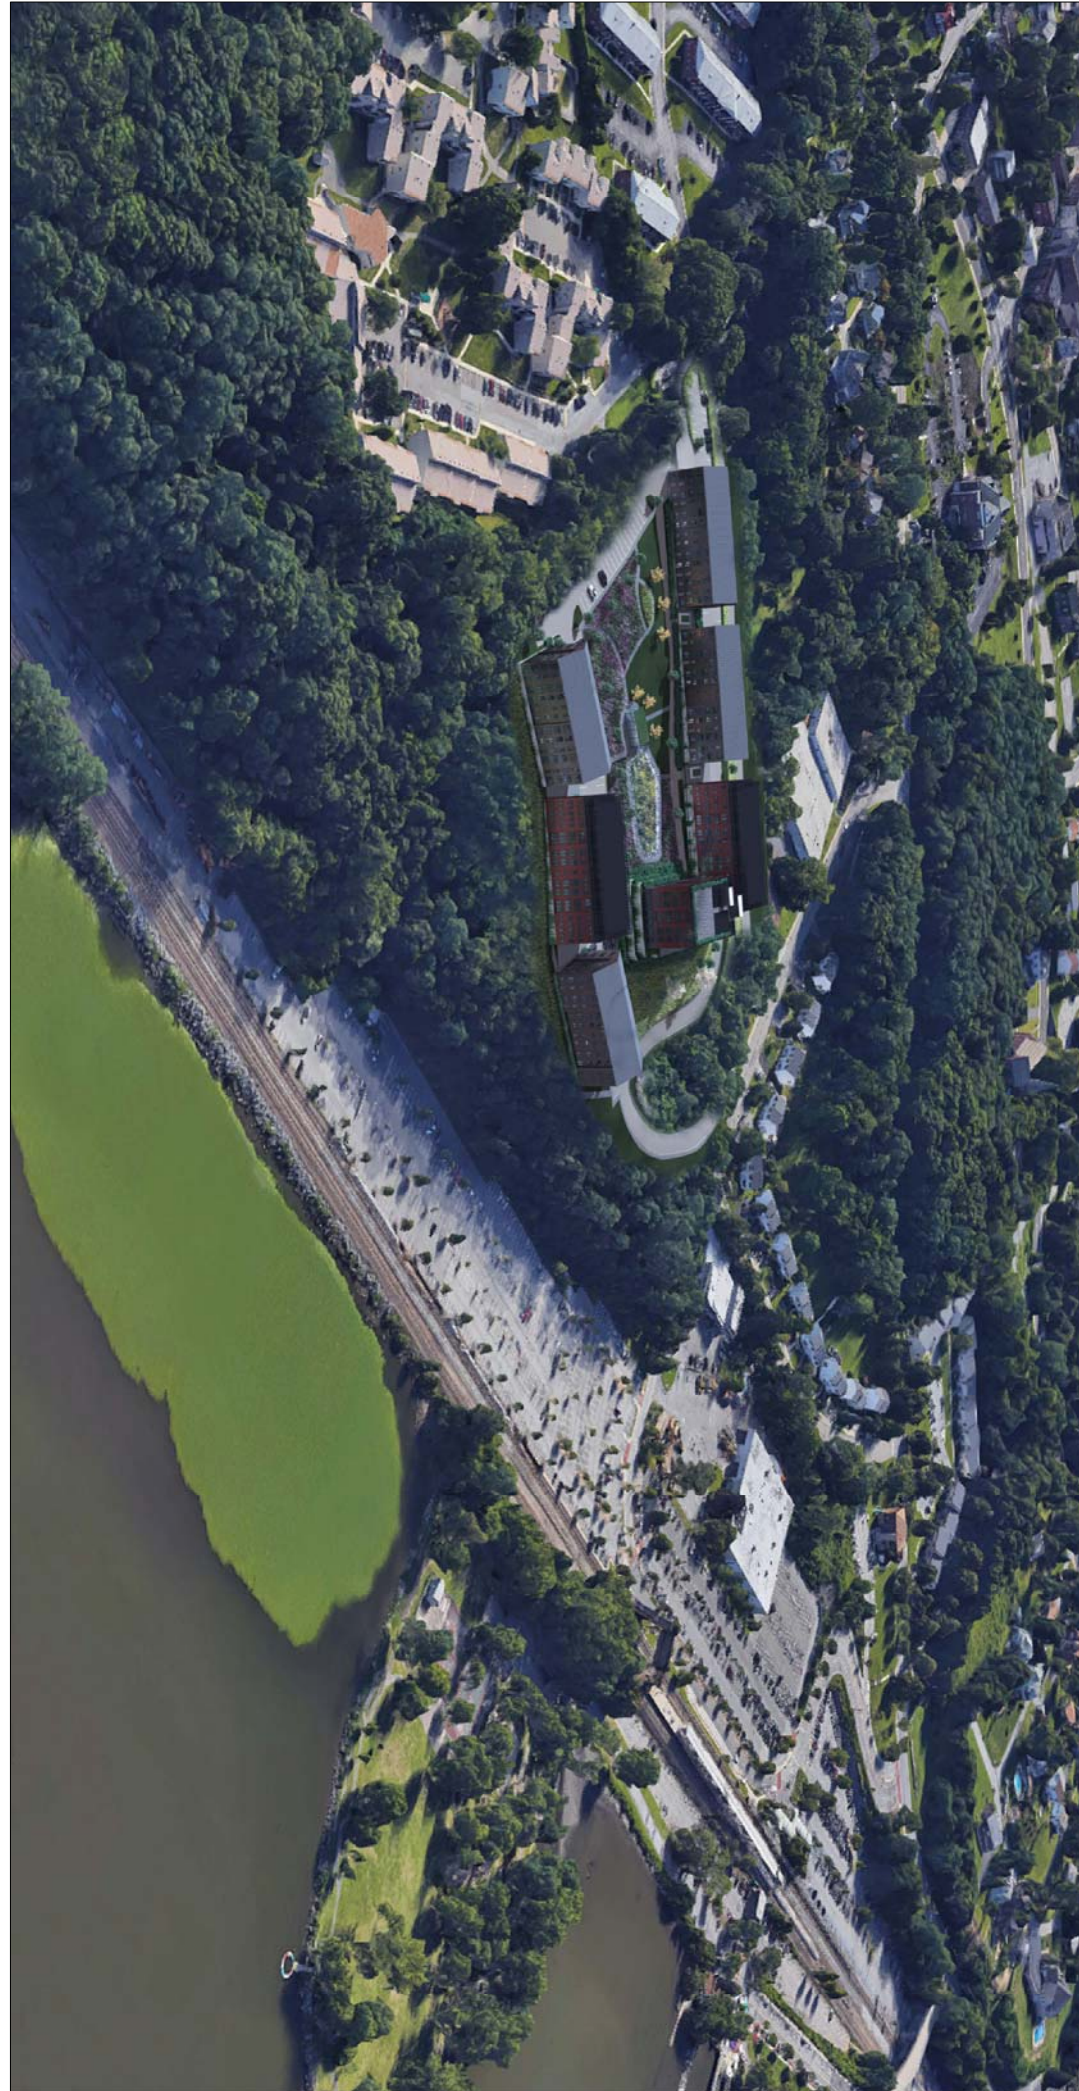

Aerial View



Site Section Renderings



Rendering




Rendering



Rendering



Rendering

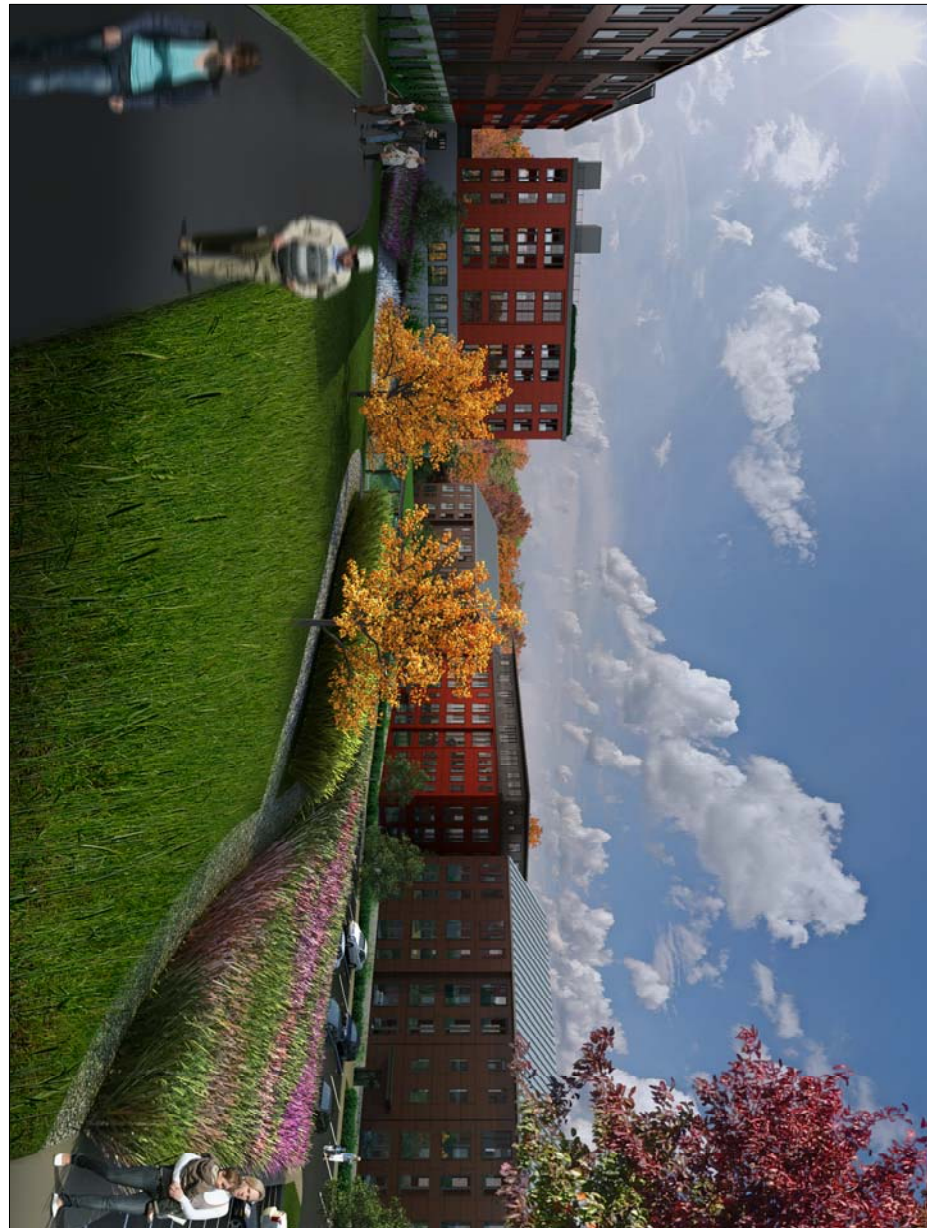

View From Hudson River

Building Renderings & Site Sections

Sheet 7 of 13