


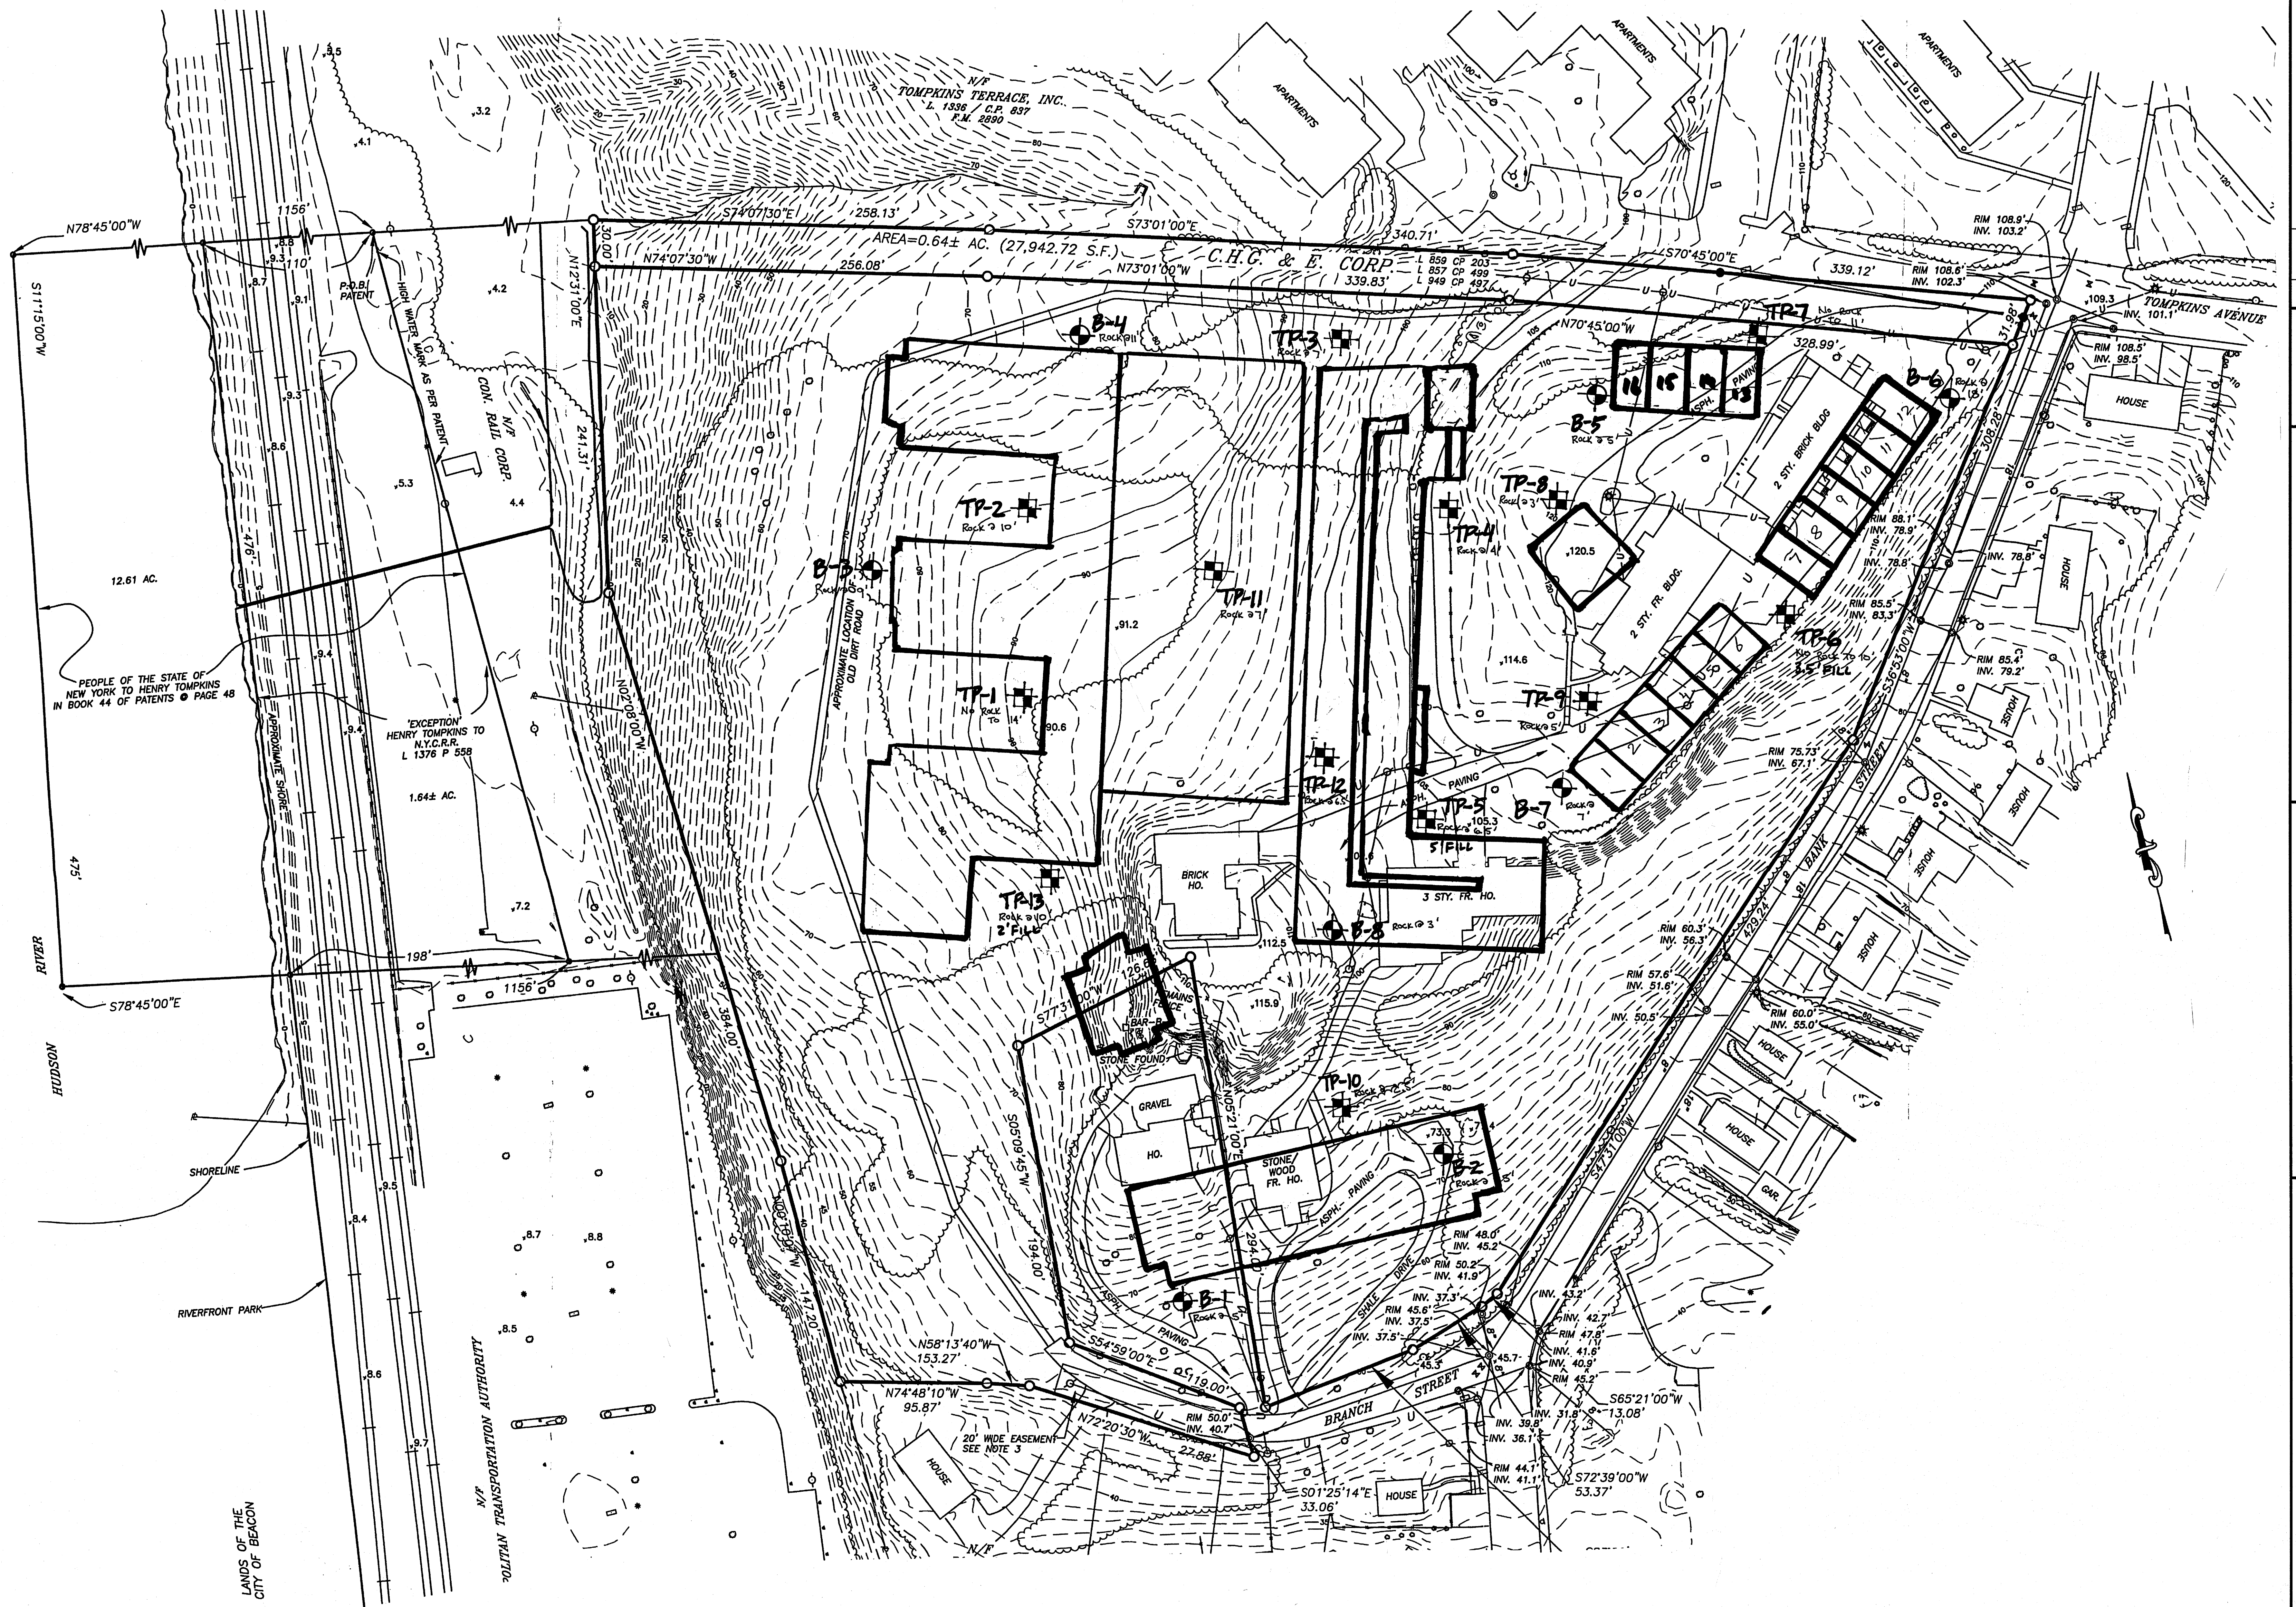

REFERENCE:

ALL SITE INFORMATION TAKEN FROM A PLAN ENTITLED "MAP OF SURVEY FOR BEACON TERMINAL ASSOCIATES, L.P.; PRIZZI PROPERTY," PREPARED BY PETER R. HUSTIS, L.S., P.C., DATED 3/31/06.

NOTE:

THIS PLAN IS FOR LOCATING BORINGS AND TEST PITS ONLY. OTHER SITE WORK SHOWN HERE IS NOT INTENDED FOR CONSTRUCTION.

LEGEND

- B-1 BORING NO. & APPROX. LOCATION
- TP-4 TEST PIT NO. & APPROX. LOCATION

