

| REVISIONS: | | | |
|------------|----------|------------------------------------|-----|
| NO. | DATE | DESCRIPTION | BY |
| 1 | 02/28/17 | REVISE PER PLANNING BOARD COMMENTS | AJS |
| 2 | 03/28/17 | REVISE PER PLANNING BOARD COMMENTS | AJS |
| 3 | 04/25/17 | REVISE PER PLANNING BOARD COMMENTS | AJS |
| 4 | 05/30/17 | REVISE PER PLANNING BOARD COMMENTS | AJS |
| | | | |
| | | | |
| | | | |


APPROVED BY RESOLUTION OF THE PLANNING BOARD OF THE CITY OF BEACON, NEW YORK, ON THE _____ DAY OF _____, 20____, SUBJECT TO ALL REQUIREMENTS AND CONDITIONS OF SAID RESOLUTION, ANY CHANGE, ERASURE, MODIFICATION OR REVISION OF THIS PLAT, AS APPROVED, SHALL VOID THIS APPROVAL.

SIGNED THIS _____ DAY OF _____, 20____, BY _____

CHAIRMAN

SECRETARY

IN ABSENCE OF THE CHAIRMAN OR SECRETARY, THE ACTING CHAIRMAN OR ACTING SECRETARY RESPECTIVELY MAY SIGN IN THIS PLACE.

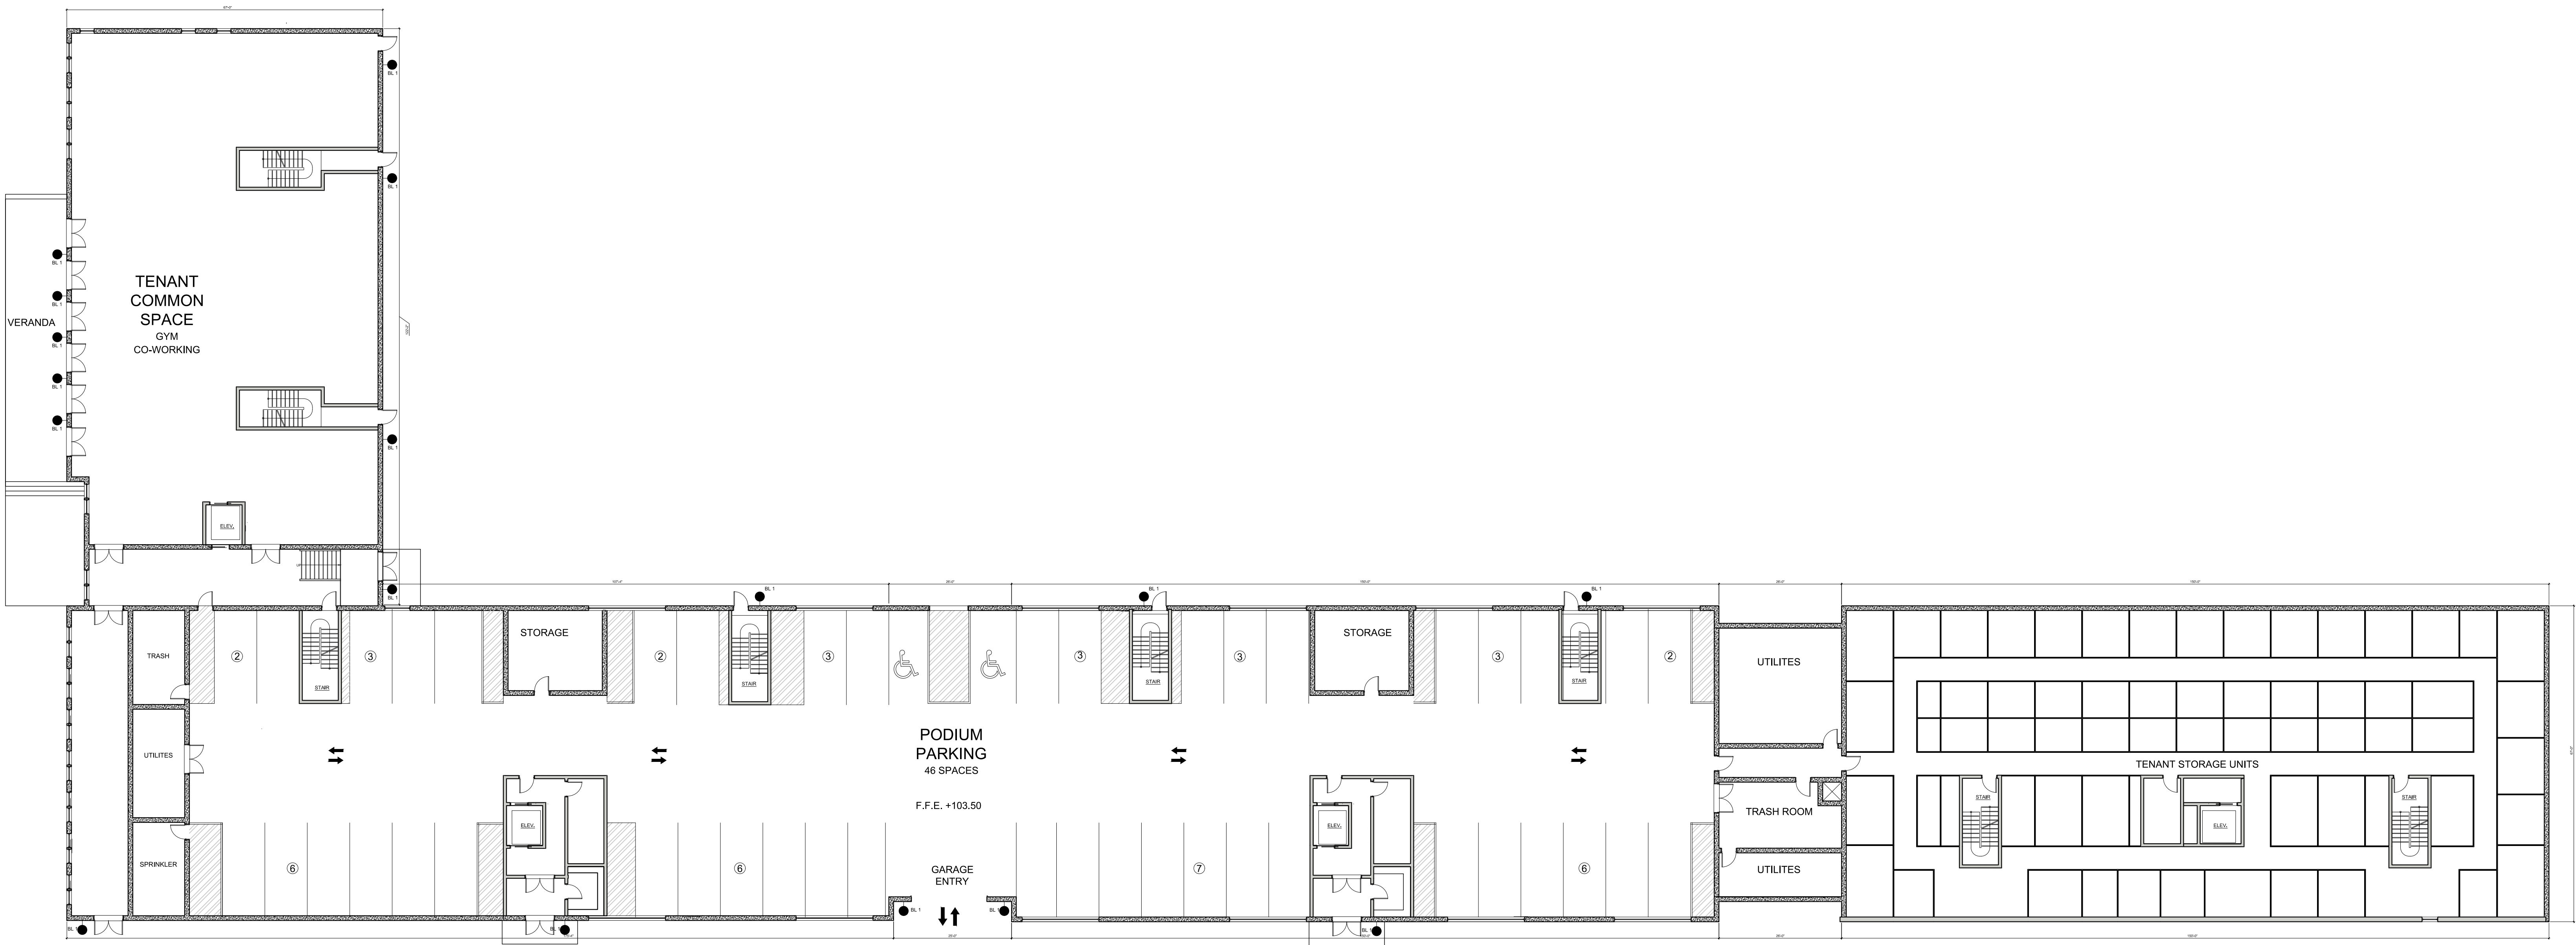

Lower Floor Plan / Garage Diagram

Scale: $\frac{1}{16}$ " = 1'-0"