



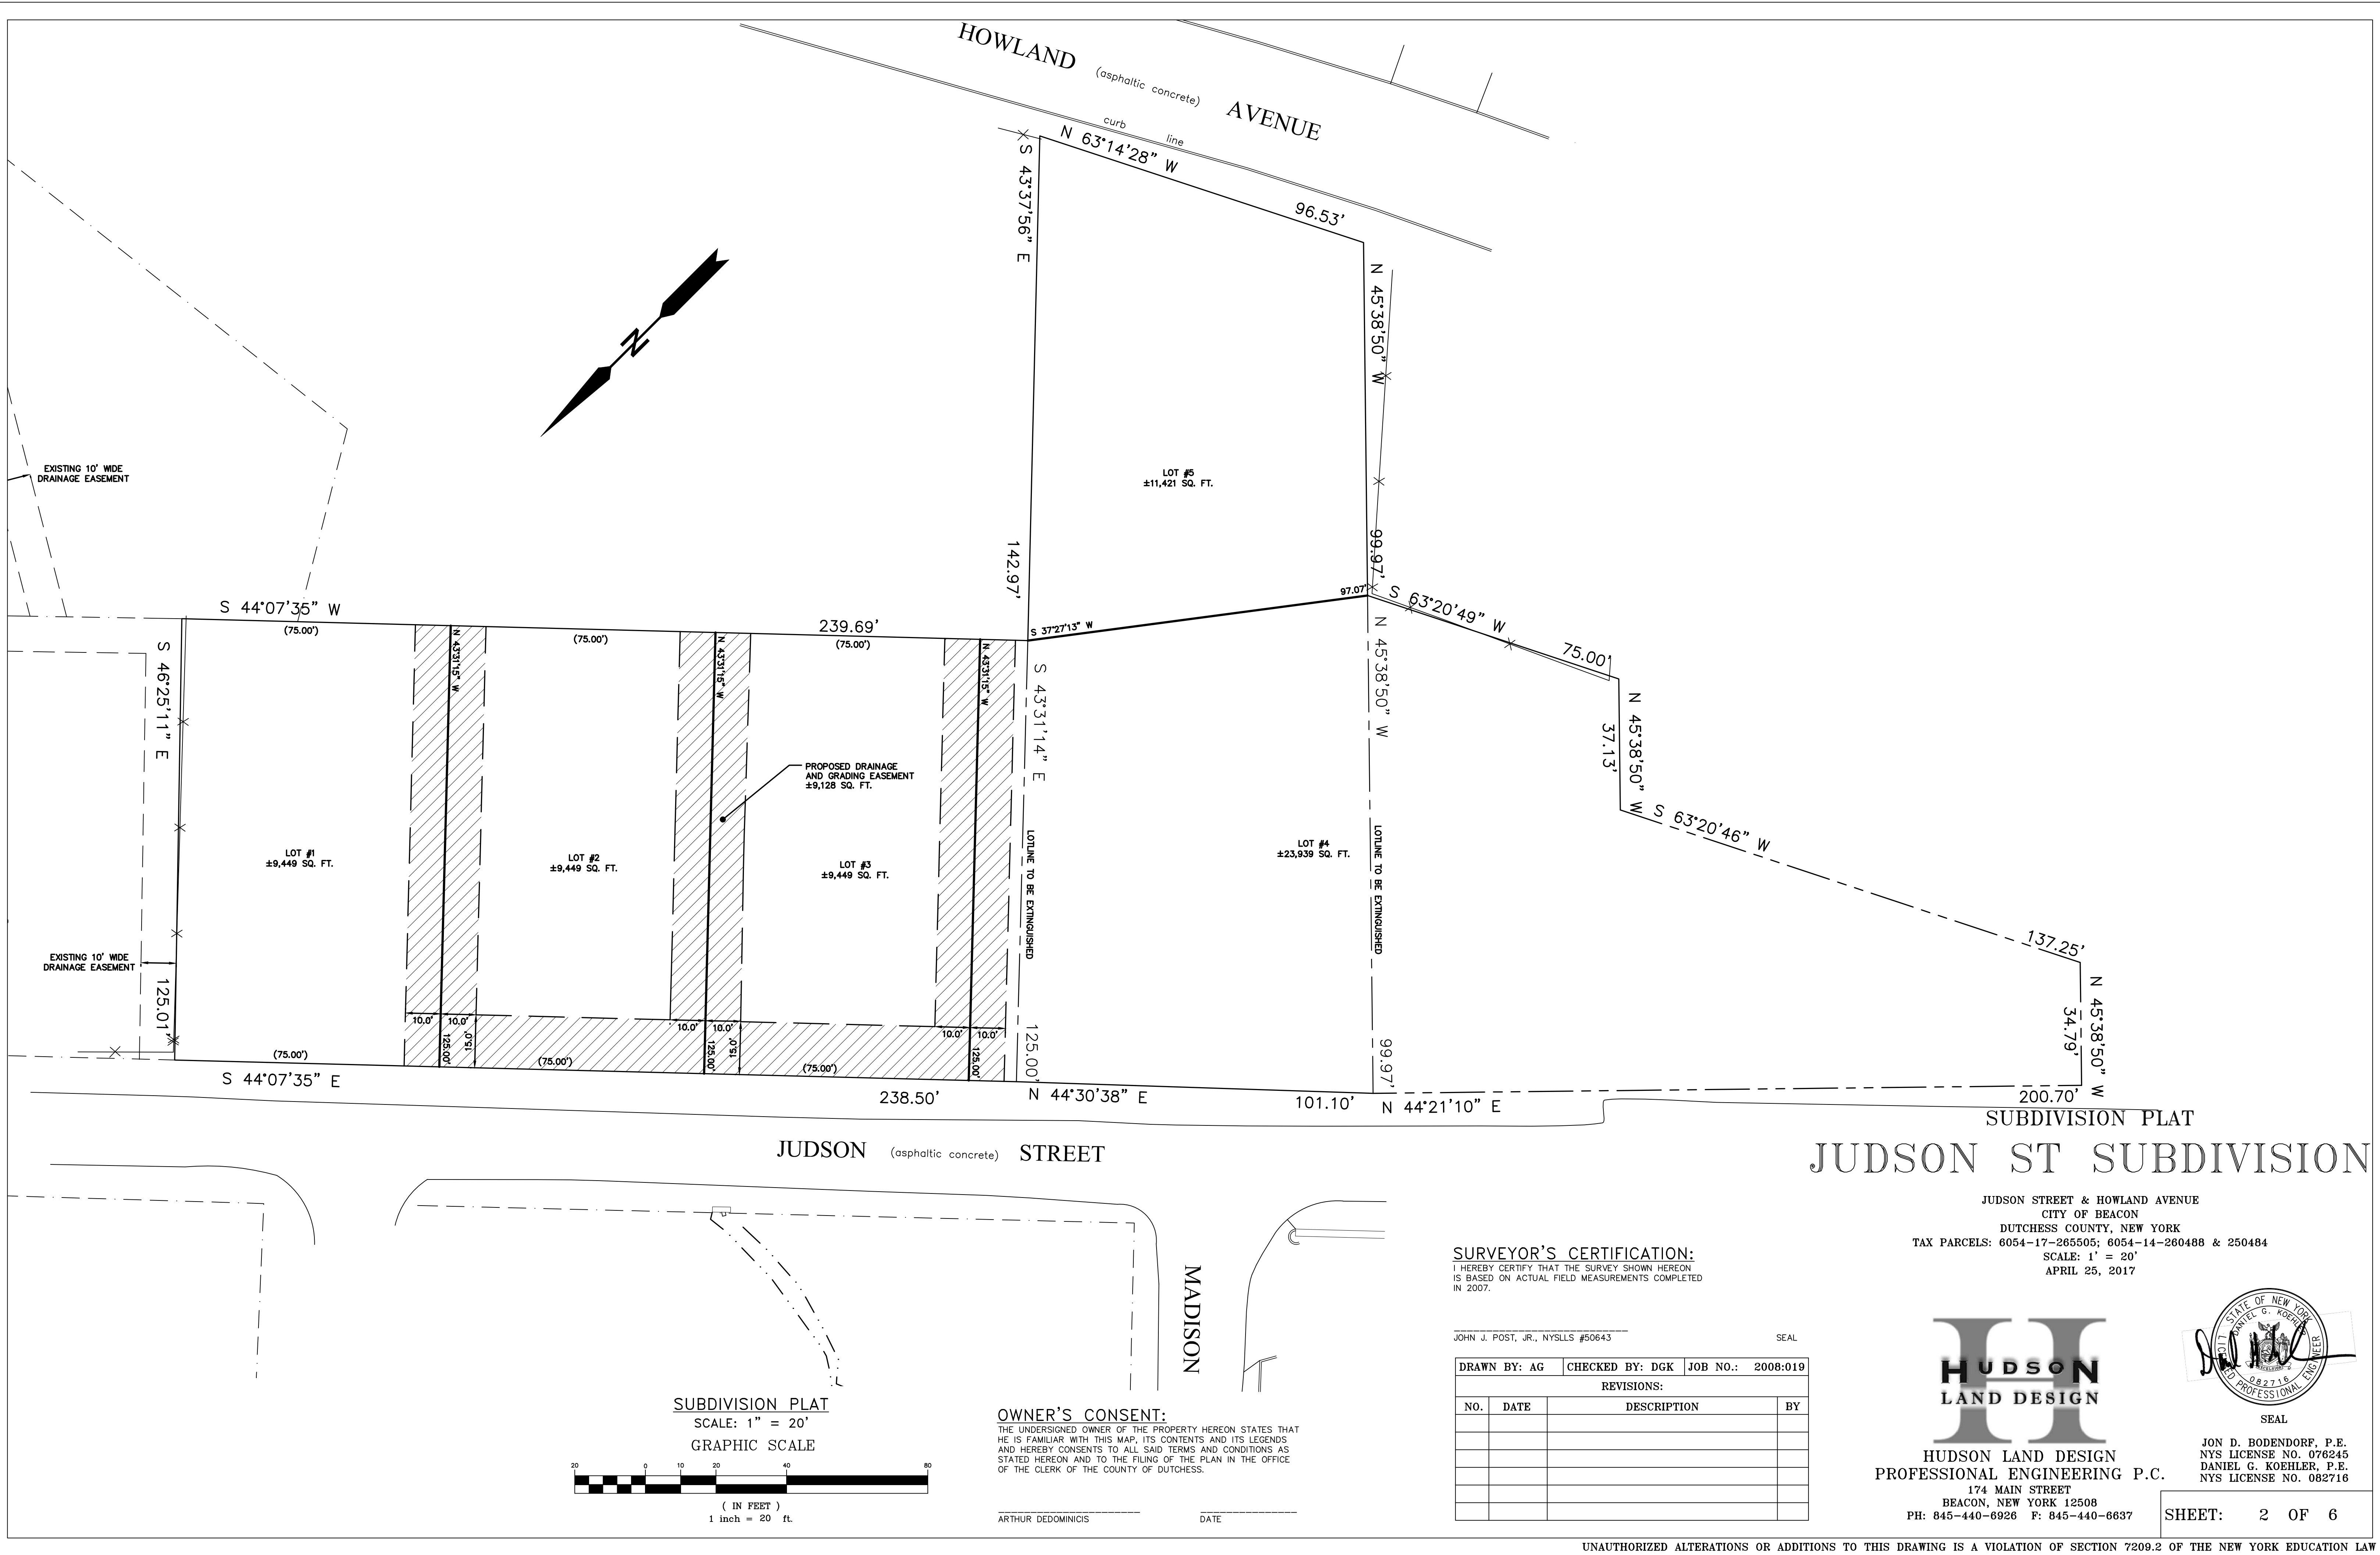

SUBDIVISION PLAT
JUDSON ST SUBDIVISION

JUDSON STREET & HOWLAND AVENUE
CITY OF BEACON
DUTCHESS COUNTY, NEW YORK
TAX PARCELS: 6054-17-265505; 6054-14-260488 & 250484
SCALE: 1" = 20'
APRIL 25, 2017

HUDSON
LAND DESIGN
HUDSON LAND DESIGN
PROFESSIONAL ENGINEERING P.C.
174 MAIN STREET
BEACON, NEW YORK 12508
PH: 845-440-6926 F: 845-440-6637

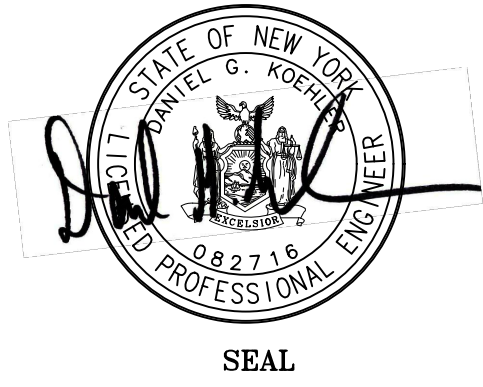

JON D. BODENDORF, P.E.
NYS LICENSE NO. 076245
DANIEL G. KOEHLER, P.E.
NYS LICENSE NO. 082716

SHEET: 2 OF 6

SURVEYOR'S CERTIFICATION:
I HEREBY CERTIFY THAT THE SURVEY SHOWN HEREON
IS BASED ON ACTUAL FIELD MEASUREMENTS COMPLETED
IN 2007.

JOHN J. POST, JR., NYSLS #50643 SEAL

DRAWN BY: AG		CHECKED BY: DGK	JOB NO.: 2008-019
REVISIONS:			
NO.	DATE	DESCRIPTION	BY

OWNER'S CONSENT:
THE UNDERSIGNED OWNER OF THE PROPERTY HEREON STATES THAT
HE IS FAMILIAR WITH THIS MAP, ITS CONTENTS AND ITS LEGENDS
AND HEREBY CONSENTS TO ALL SAID TERMS AND CONDITIONS AS
STATED HEREON AND TO THE FILING OF THE PLAN IN THE OFFICE
OF THE CLERK OF THE COUNTY OF DUTCHESS.

ARTHUR DEDOMINICIS DATE

