


LEGEND	
	PROPOSED PROPERTY LINE
	EXISTING CONCRETE CURB
	EXISTING 10' CONTOUR
	EXISTING 2' CONTOUR
	EXISTING FENCE
	EXISTING UTILITY POLES WITH OVERHEAD WIRES
	EXISTING GAS LINE
	EXISTING WATER MAIN
	EXISTING DRAINAGE PIPE
	EXISTING DRAINAGE STRUCTURE
	EXISTING SEWER MAIN
	EXISTING LIGHT POLE
	PROPOSED CURB
	PROPOSED EDGE OF SIDEWALK
	PROPOSED RETAINING WALL
	PROPOSED GUTTERFALL
	PROPOSED FENCE
	PROPOSED 10' CONTOUR
	PROPOSED 2' CONTOUR
	PROPOSED CATCH BASIN
	PROPOSED DRAINAGE MANHOLE
	PROPOSED SEWER MANHOLE
	PROPOSED DRAINAGE PIPE
	PROPOSED ROOF DRAIN
	PROPOSED 6" PVC SDR 35 SEWER SEWER PIPE
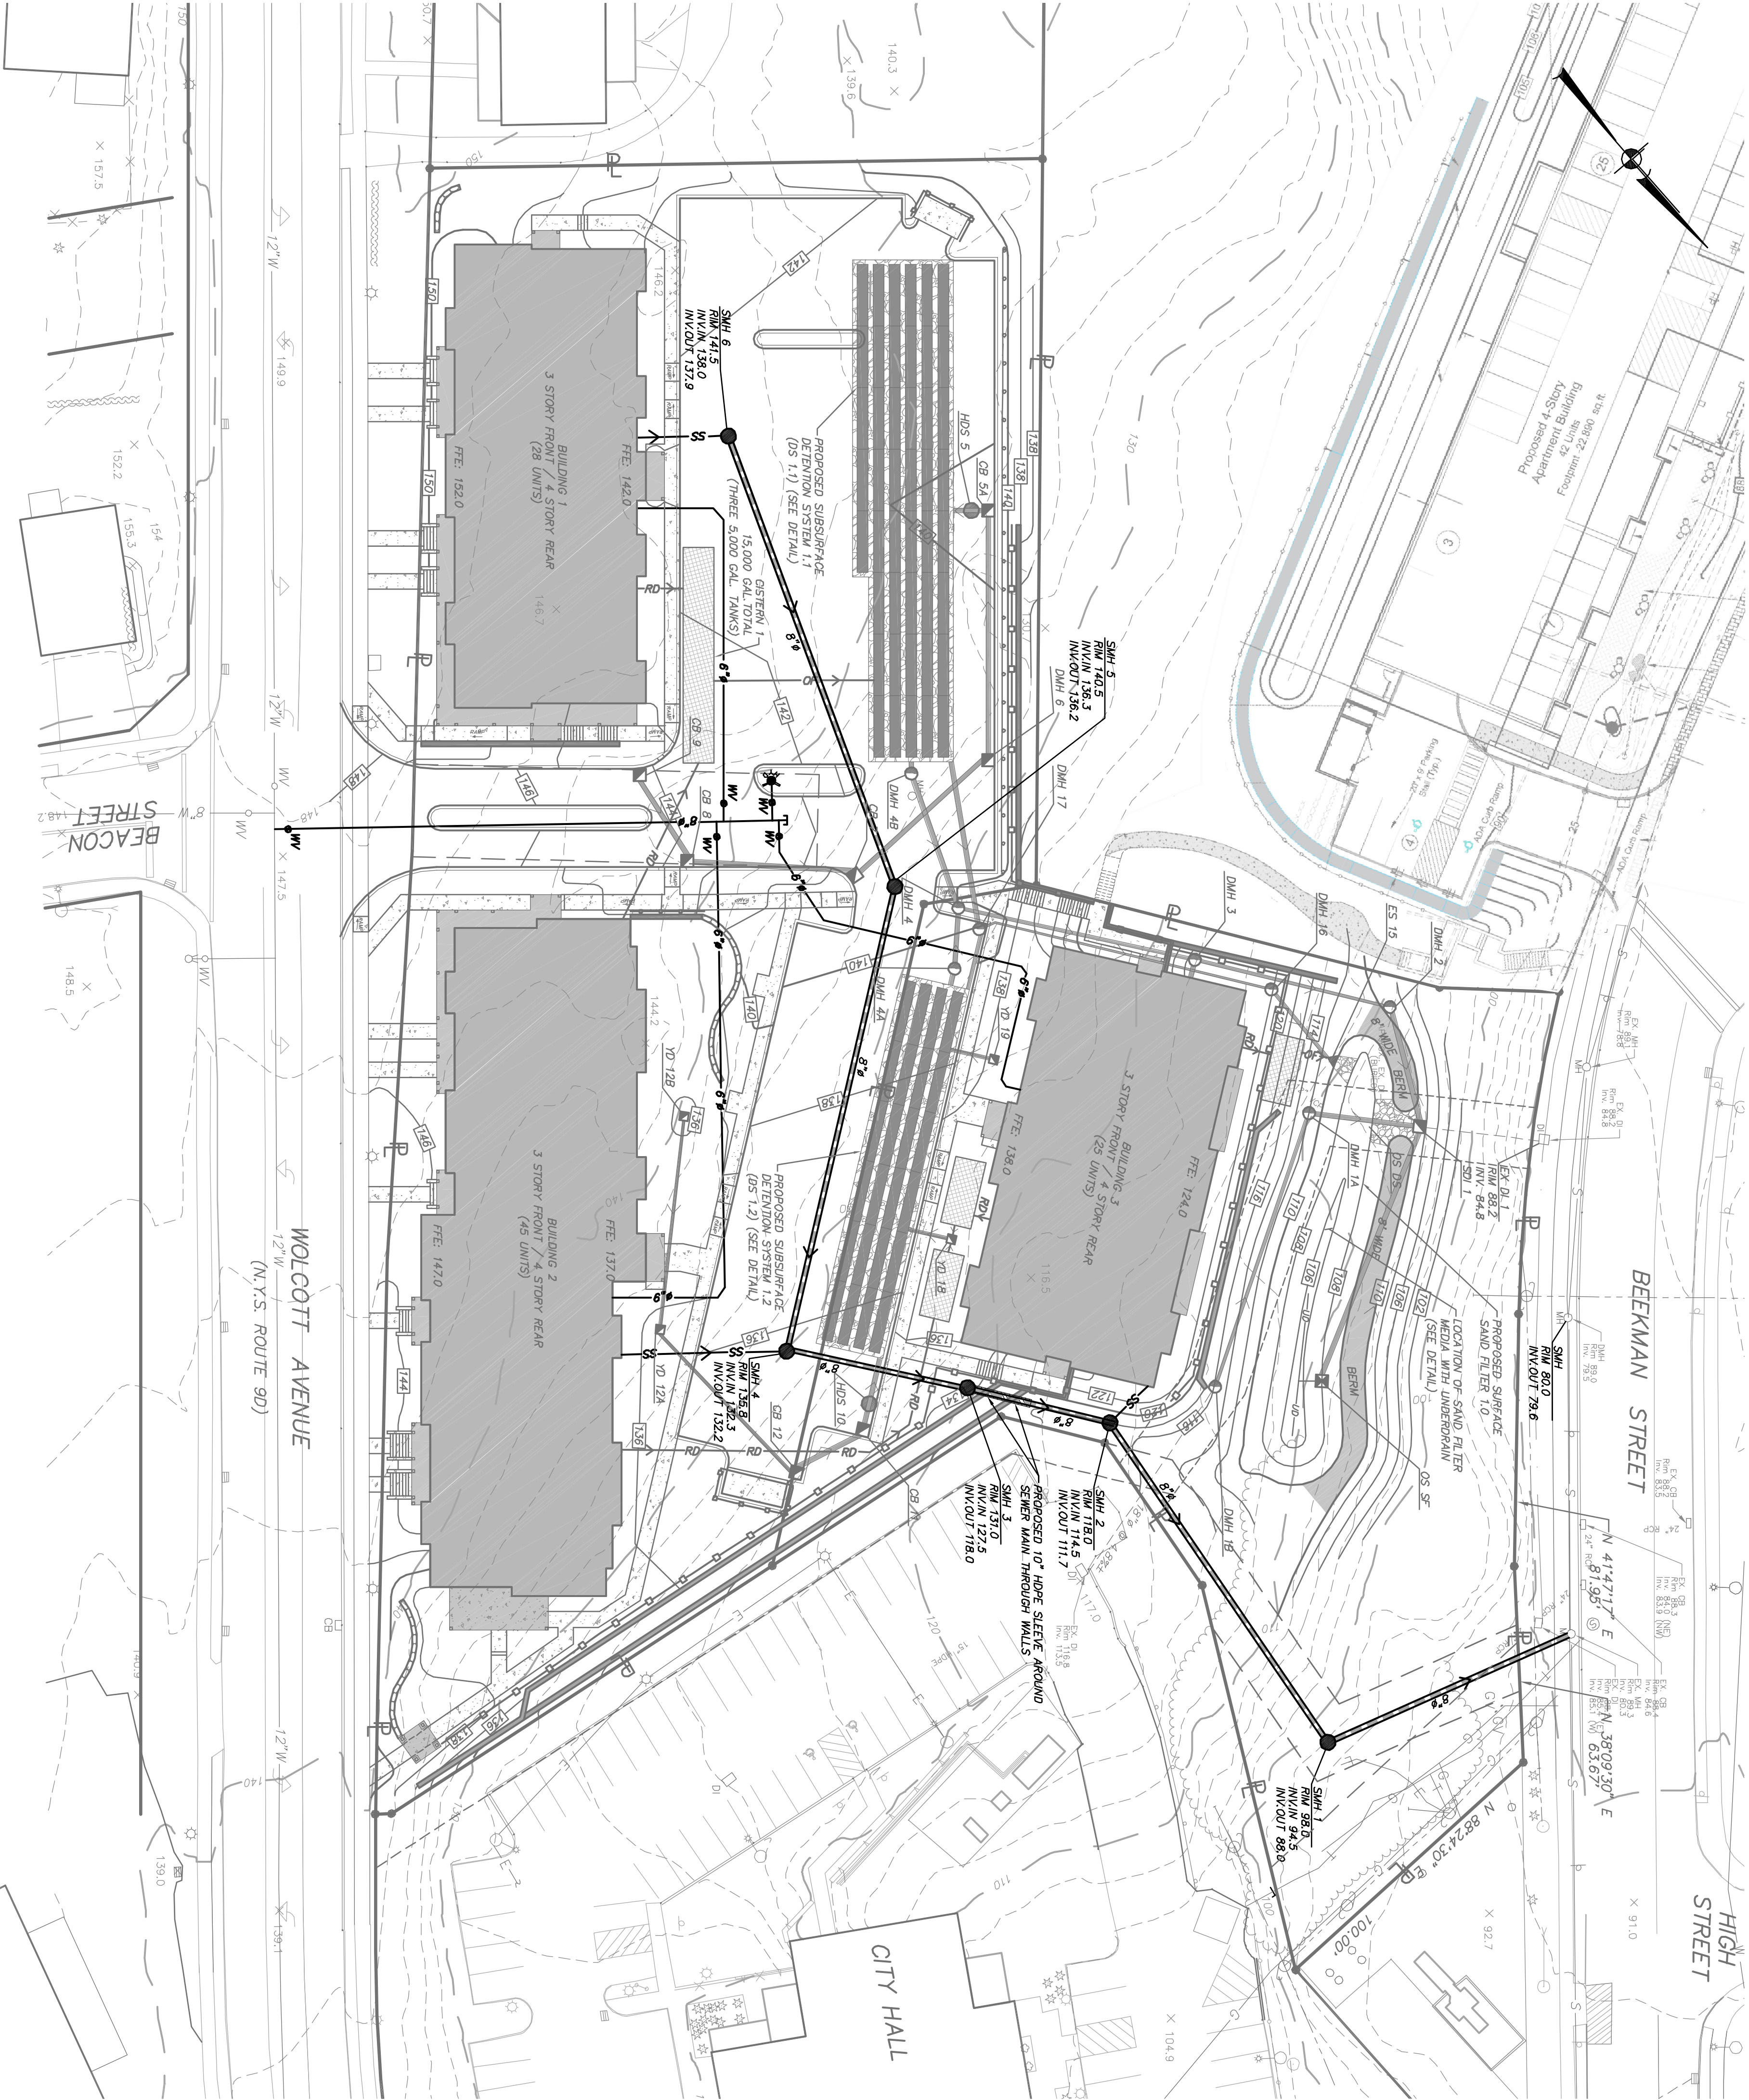

5	6-12-17	REVISIONS PER CITY CONSULTANT COMMENTS	J.L.
4	5-30-17	REVISIONS PER CITY CONSULTANT COMMENTS	C.T.D.
3	4-25-17	REVISIONS PER CITY CONSULTANT COMMENTS	C.T.D.
2	3-28-17	REVISIONS PER CITY CONSULTANT COMMENTS	C.T.D.
1	1-31-17	REVISIONS FOR PLANNING BOARD SUBMISSION	M.E.U.
NO.	DATE	REVISION	BY
PROJECT:		WEST END LOFTS	
DRAWING:		UTILITIES PLAN	
PROJECT NUMBER		16226.100	PROJECT MANAGER
DATE		10-25-16	DRAWN BY
SCALE		1" = 30'	CHECKED BY
DRAWING NO.			SHEET
SP-2.2			5
			13