

PLANT SCHEDULE

KEY	BOTANICAL NAME	QTY.	SIZE	ROOT	SPACING	COMMENTS
<b>TREES</b>						
AS	ACER RUBRUM	2	3" - 3.5"	B&B	SEE DRAWING	
AA	AMELANCHIER ARBOREA 'AUTUMN BRILLIANCE' (SERVICEBERRY)	5	6"-7"	B&B	SEE DRAWING	MULTISTEM FORM
CV	CRATAEGUS VIRIDIS 'WINTER KING' (HAWTHORN)	1	2.5" - 3"	B&B	SEE DRAWING	
LB	LINDERA BENZONI (SPICEBUSH)	3	7 GAL	B&B	SEE DRAWING	MULTISTEM FORM
PA	PLATANUS ACERIFOLIA	3	3" - 3.5"	B&B	SEE DRAWING	
<b>SHRUBS</b>						
AP	AESCULUS PARVIFLORA (BOTTLEBRUSH BUCKEYE)	17	5 GAL		6' O.C.	STAGGERED ROWS
CI	CARYOPTERIS INCANA 'JASON'	80	3 GAL		4' O.C.	STAGGERED ROWS
CSB	CORNUS SERICEA BAILEY (REDTWIG DOGWOOD)	21	5 GAL		4' O.C.	STAGGERED ROWS
HQ	HYDRANGEA QUERCIFOLIA	6	5 GAL		4' O.C.	STAGGERED ROWS
IV	ITEA VIRGINICA 'LITTLE HENRY' (VIRGINIA SWEETSPICE)	46	2 GAL		3.5' O.C.	STAGGERED ROWS
JC	JUNIPERUS CONFERTA 'BLUE STAR'	6	2 GAL		3.5' O.C.	STAGGERED ROWS
LA	LEUCOTHEAE ALIXALIS	56	2 GAL		3.5' O.C.	STAGGERED ROWS
RA	RHUS AROMATICA 'GRO-L'OW'	66	2 GAL		4' O.C.	STAGGERED ROWS
<b>HERBACIOUS</b>						
DF	DESCHAMPSIA FLEXIOSA 'AUREA'	35	1 GAL		18" O.C.	STAGGERED ROWS
LM	LIRIOPE MUSCARI 'VARIEGATA'	635	BR		6" O.C.	STAGGERED ROWS
<b>LAWN</b>						
SEEDS WITH CONTRACTOR'S LAKEVIEW CONSERVATION MIX (OR APPROVED EQUAL) APPLIED AT 3LB PER 1000SF 45% PERENNIAL RYEGRASS, 30% ANNUAL RYEGRASS, 12% CREEPING RED FESCUE, 11% KENTUCKY BLUEGRASS, 'ALLEY CAT', 2% WHITE CLOVER, DUTCH, SOURCE: ERNST CONSERVATION SEEDS						

LEGEND


QUANTITY  
PLANT KEY

PROPOSED SHRUB

PROPOSED TREE


PROPOSED LAWN

PROPOSED GROUNDCOVER - HERBACIOUS

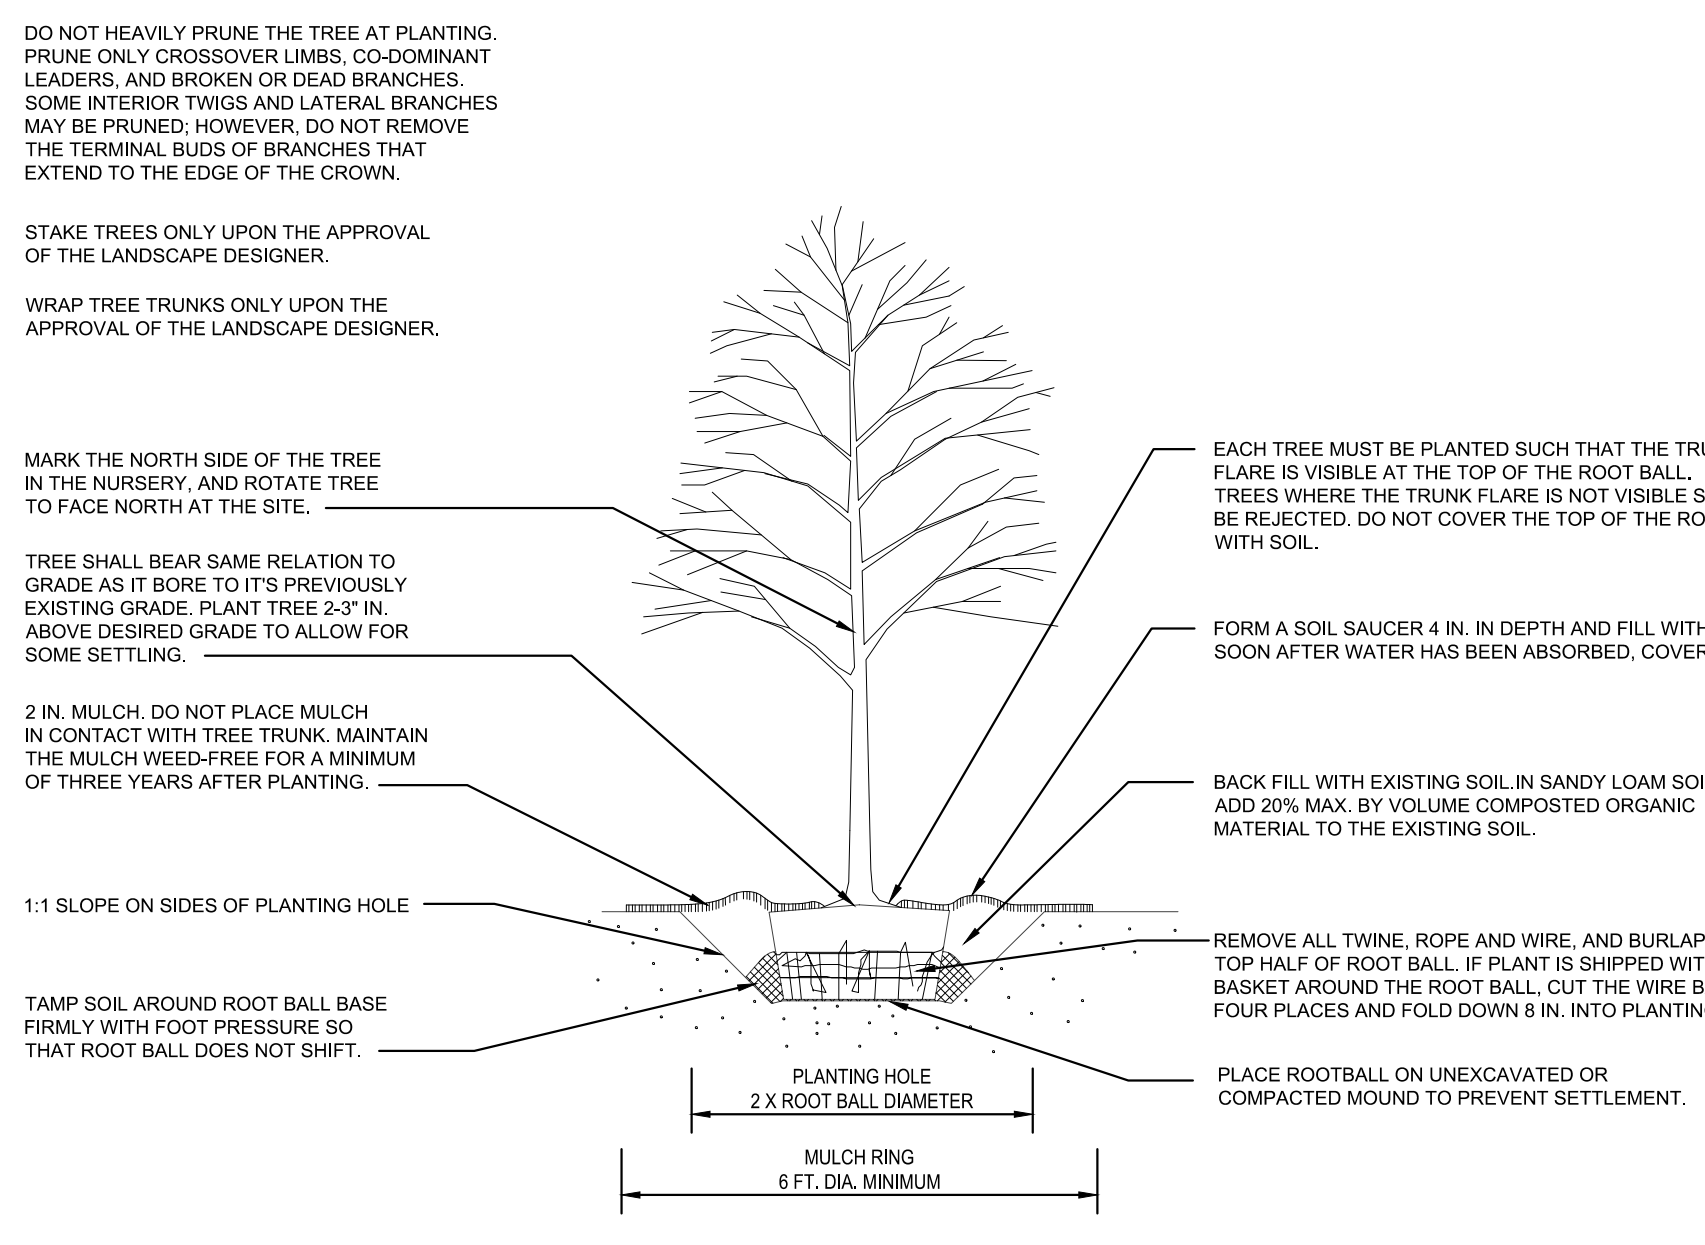

TREE PLANTING DETAIL

NOTE: THIS DETAIL ASSUMES THAT THE PLANTING SPACE IS LARGER THAN 8 FT. SQUARE, OPEN TO THE SKY, AND NOT COVERED BY ANY PAVING OR GRATING.

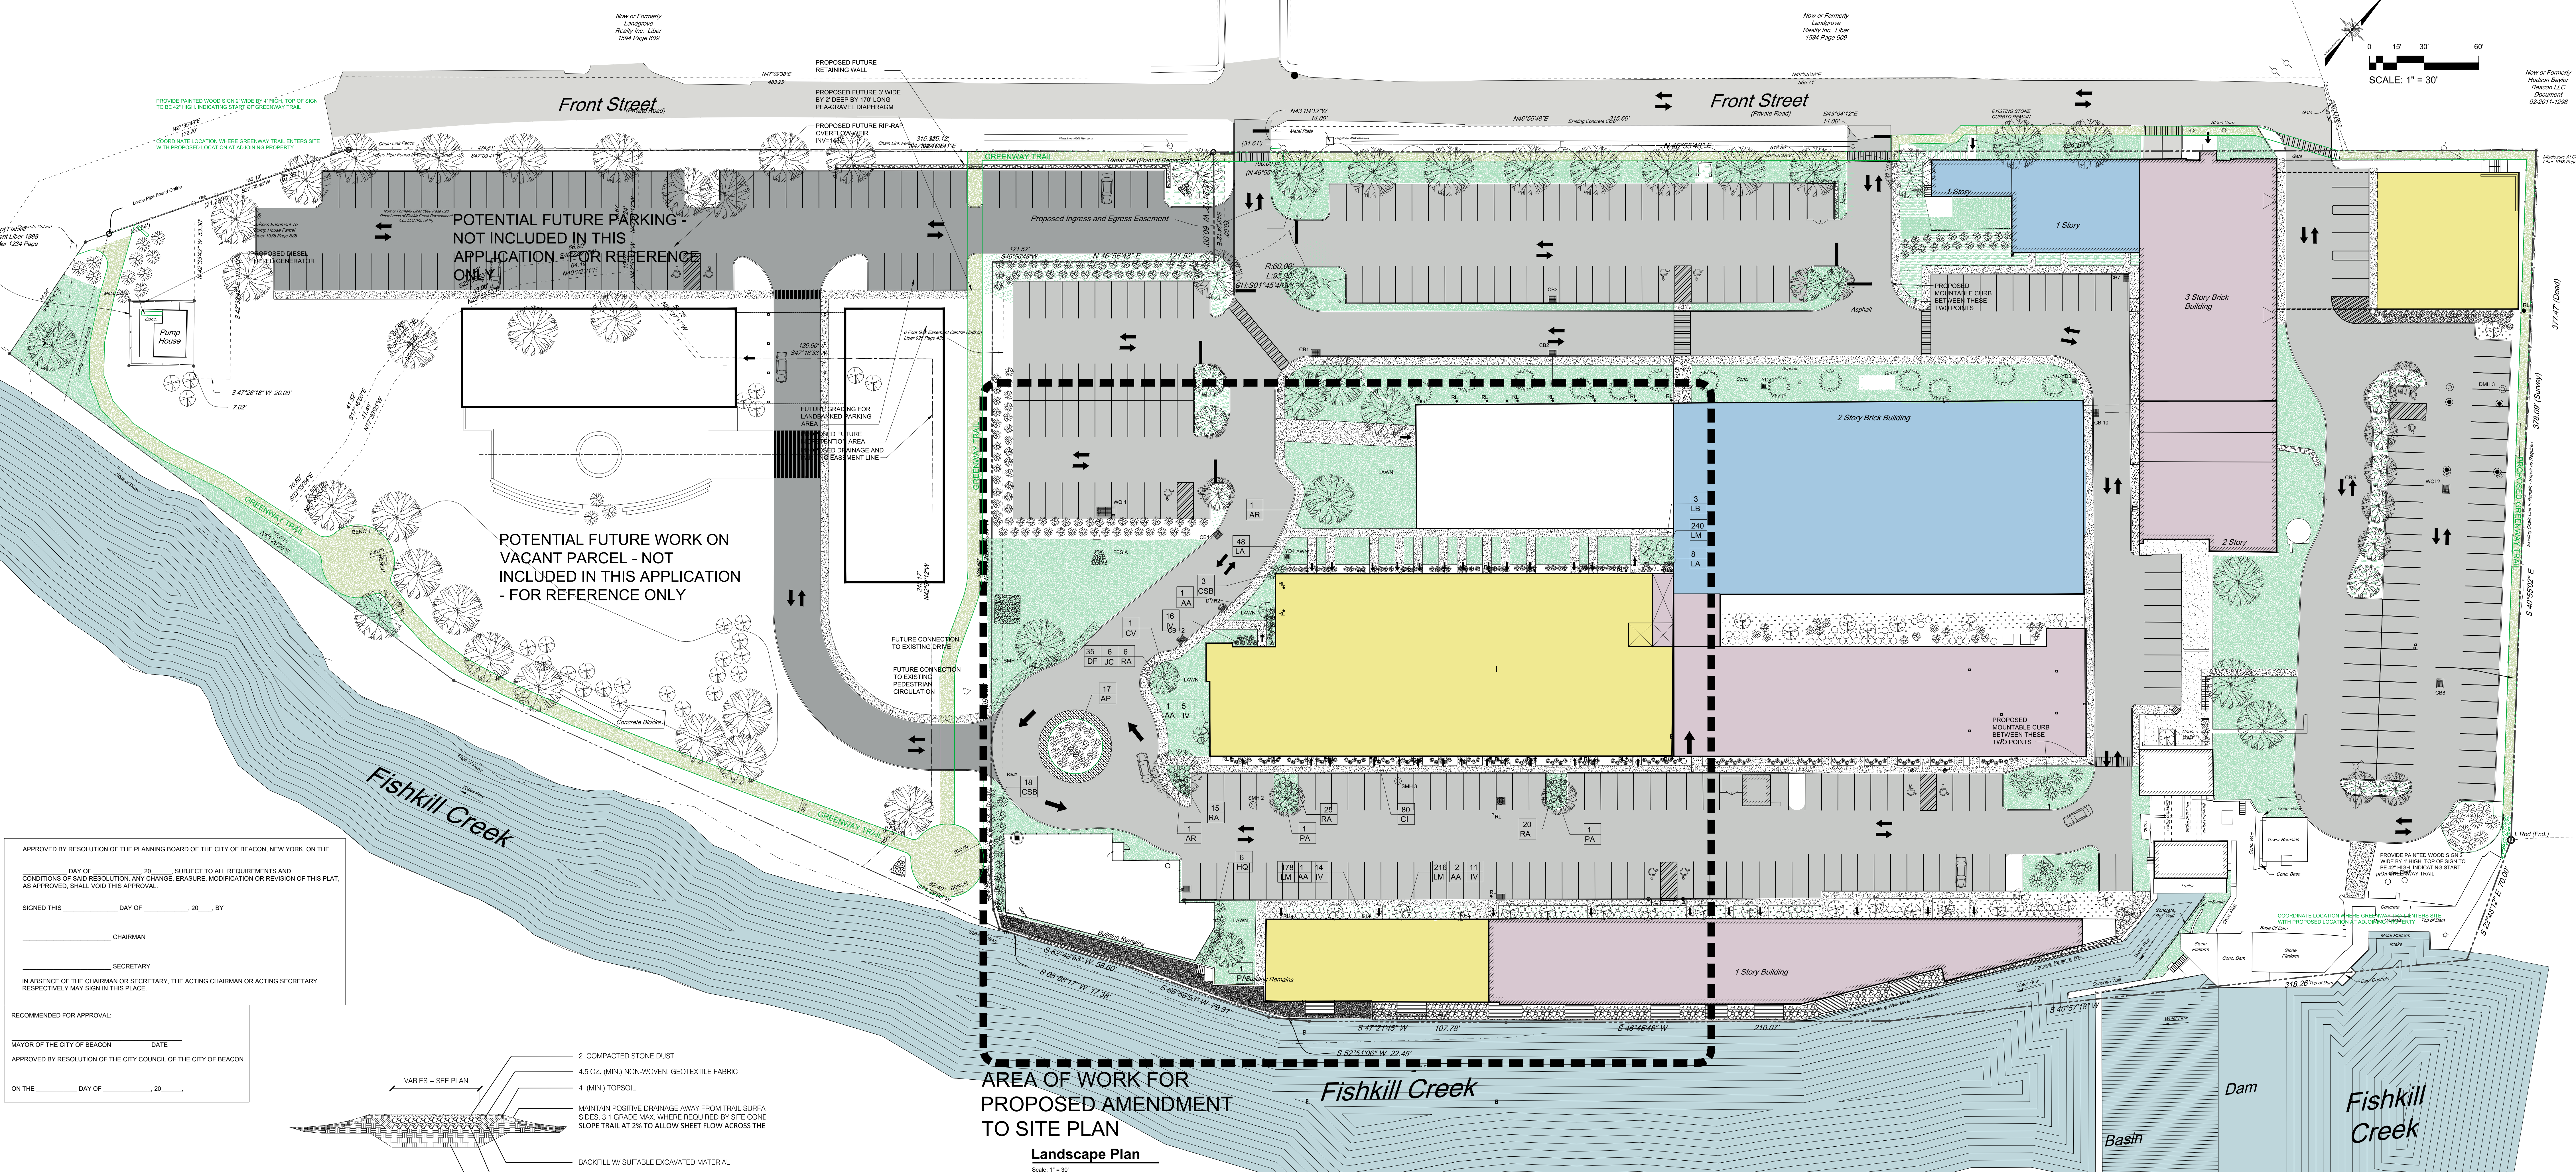

APPROVED BY RESOLUTION OF THE PLANNING BOARD OF THE CITY OF BEACON, NEW YORK, ON THE \_\_\_\_\_ DAY OF \_\_\_\_\_, 20\_\_\_\_, SUBJECT TO ALL REQUIREMENTS AND CONDITIONS OF SAID RESOLUTION; ANY CHANGE, ENLARGEMENT, MODIFICATION OR REVISION OF THIS PLAN, AS APPROVED, SHALL VOID THIS APPROVAL.

SIGNED THIS \_\_\_\_\_ DAY OF \_\_\_\_\_, 20\_\_\_\_, BY \_\_\_\_\_

CHAIRMAN


SECRETARY

IN ABSENCE OF THE CHAIRMAN OR SECRETARY, THE ACTING CHAIRMAN OR ACTING SECRETARY RESPECTIVELY MAY SIGN IN THIS PLACE.

RECOMMENDED FOR APPROVAL:

MAYOR OF THE CITY OF BEACON \_\_\_\_\_ DATE \_\_\_\_\_

APPROVED BY RESOLUTION OF THE CITY COUNCIL OF THE CITY OF BEACON ON THE \_\_\_\_\_ DAY OF \_\_\_\_\_, 20\_\_\_\_.

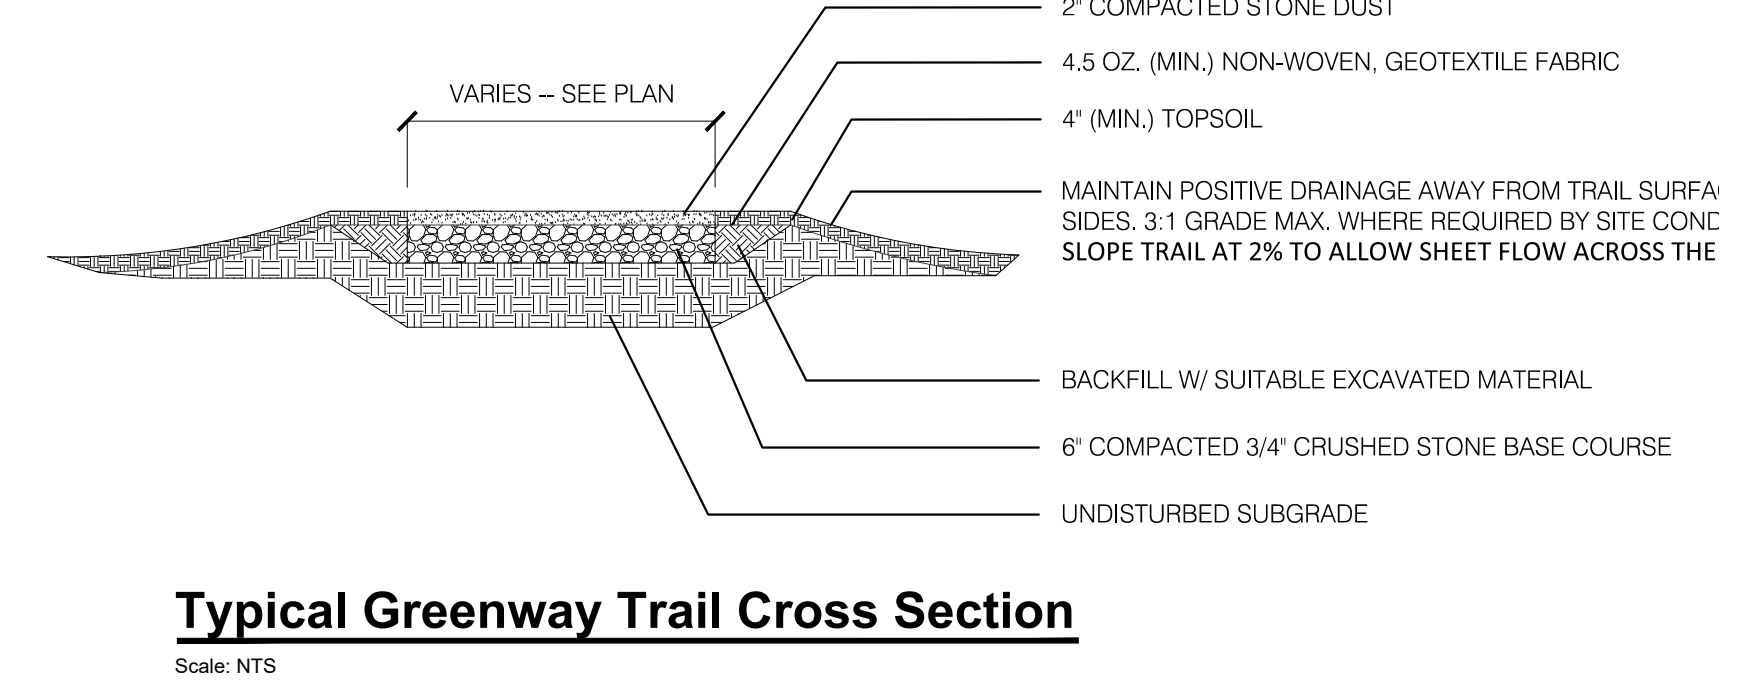

REVISIONS:

NO.	DATE	DESCRIPTION	BY

Amendment to Special Use Permit Application  
Landscape Plan & Lighting - Sheet 3 of 10