





**Site Section Diagram**

Scale: NTS

56.8 56.84	62.6 62.60	70.4 70.43	71.7 71.72	79.5 79.45	79.6 79.62	97.0 96.99	102.9 102.89	121.9 121.90	123.5 123.54	122.8 122.83	120.0 120.02	121.9 121.86
20+00	20+40	21+00	21+00	21+00	21+00	21+00	21+00	21+00	21+00	21+00	21+00	21+15

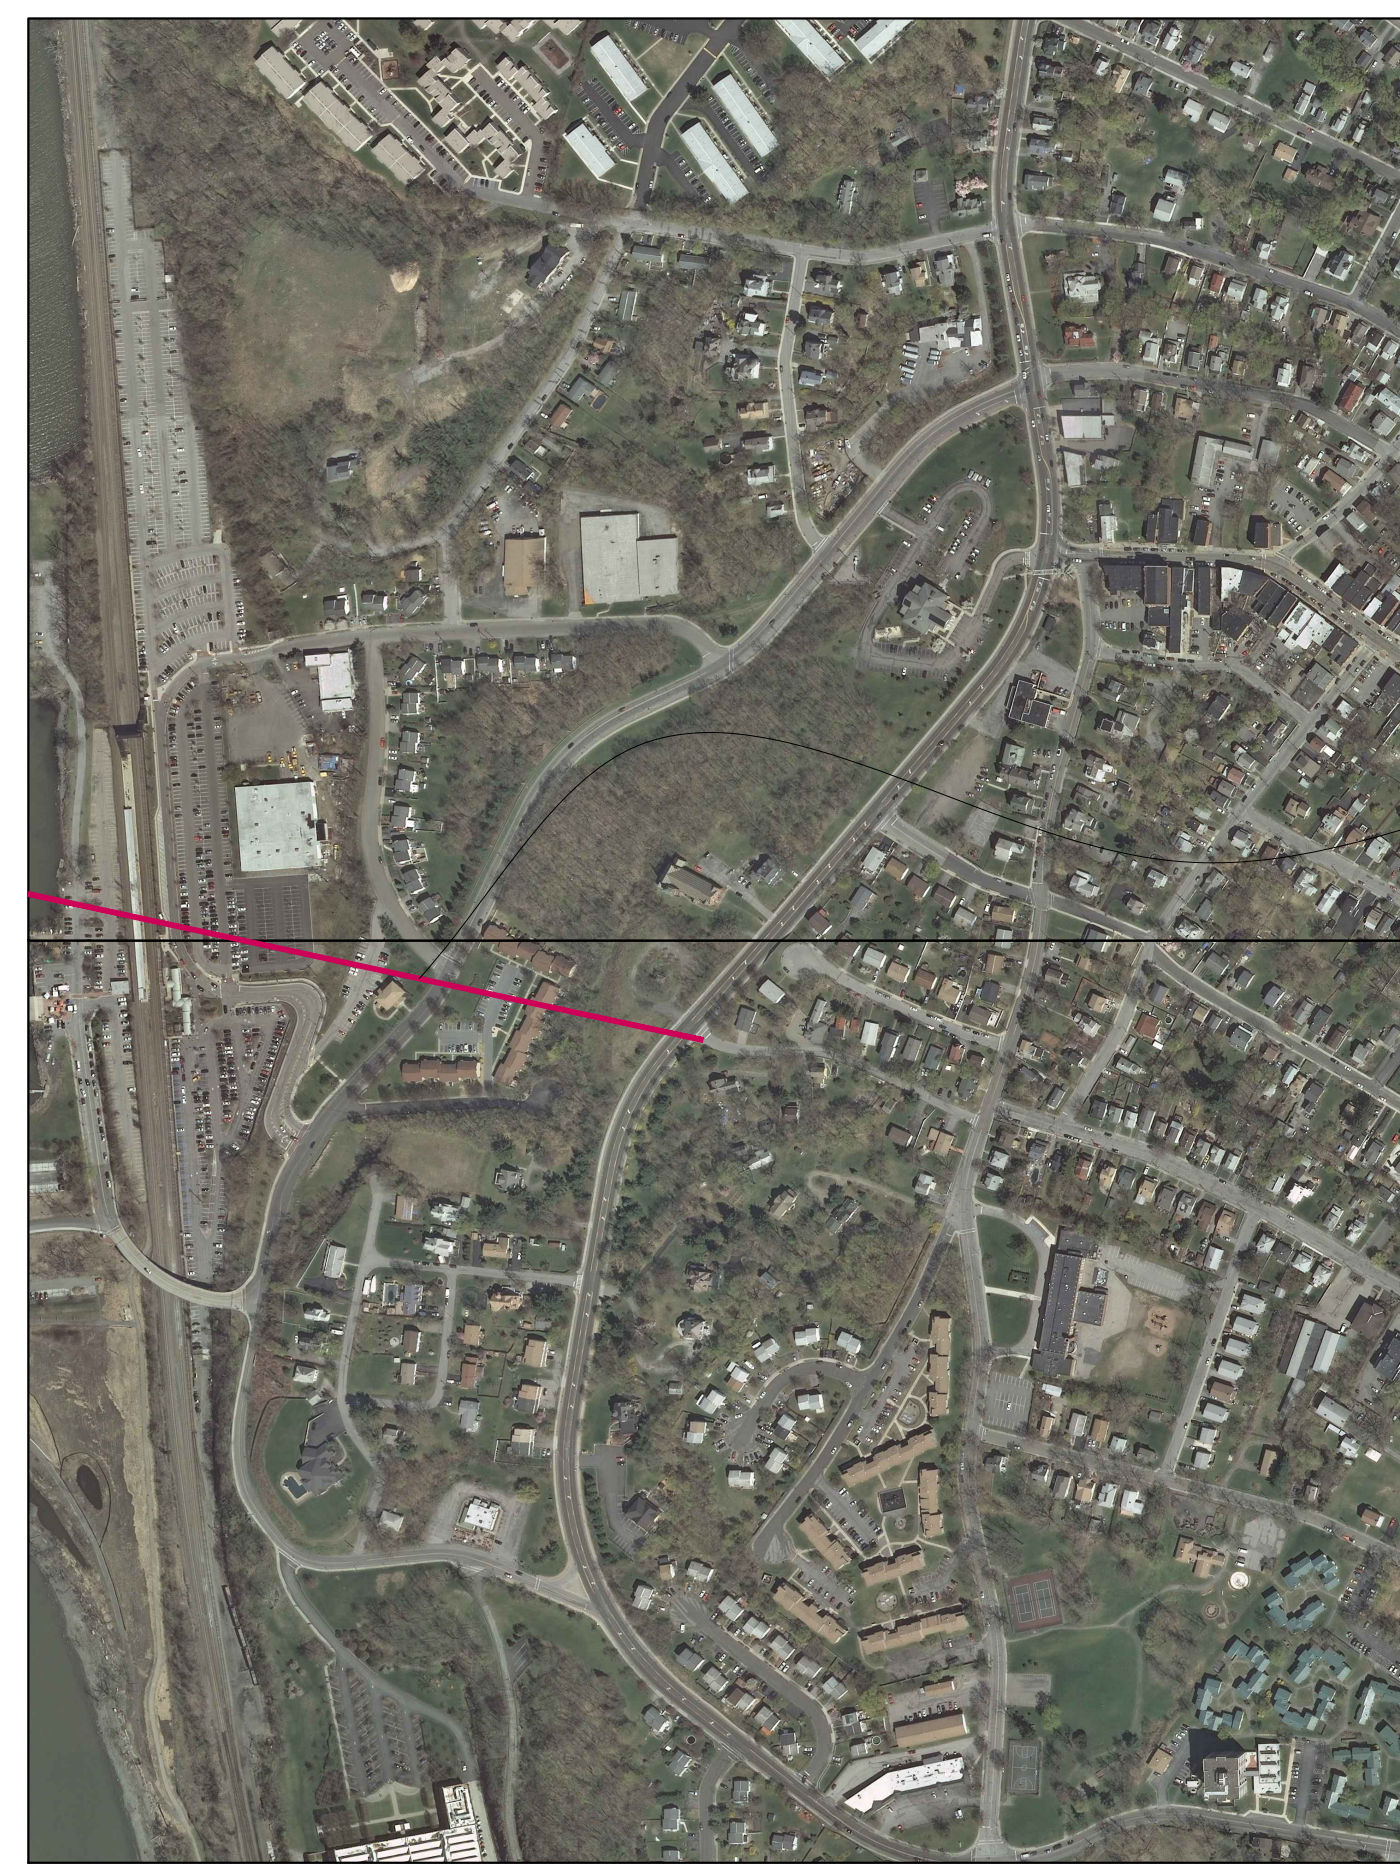

**SECTION CUT LINE**

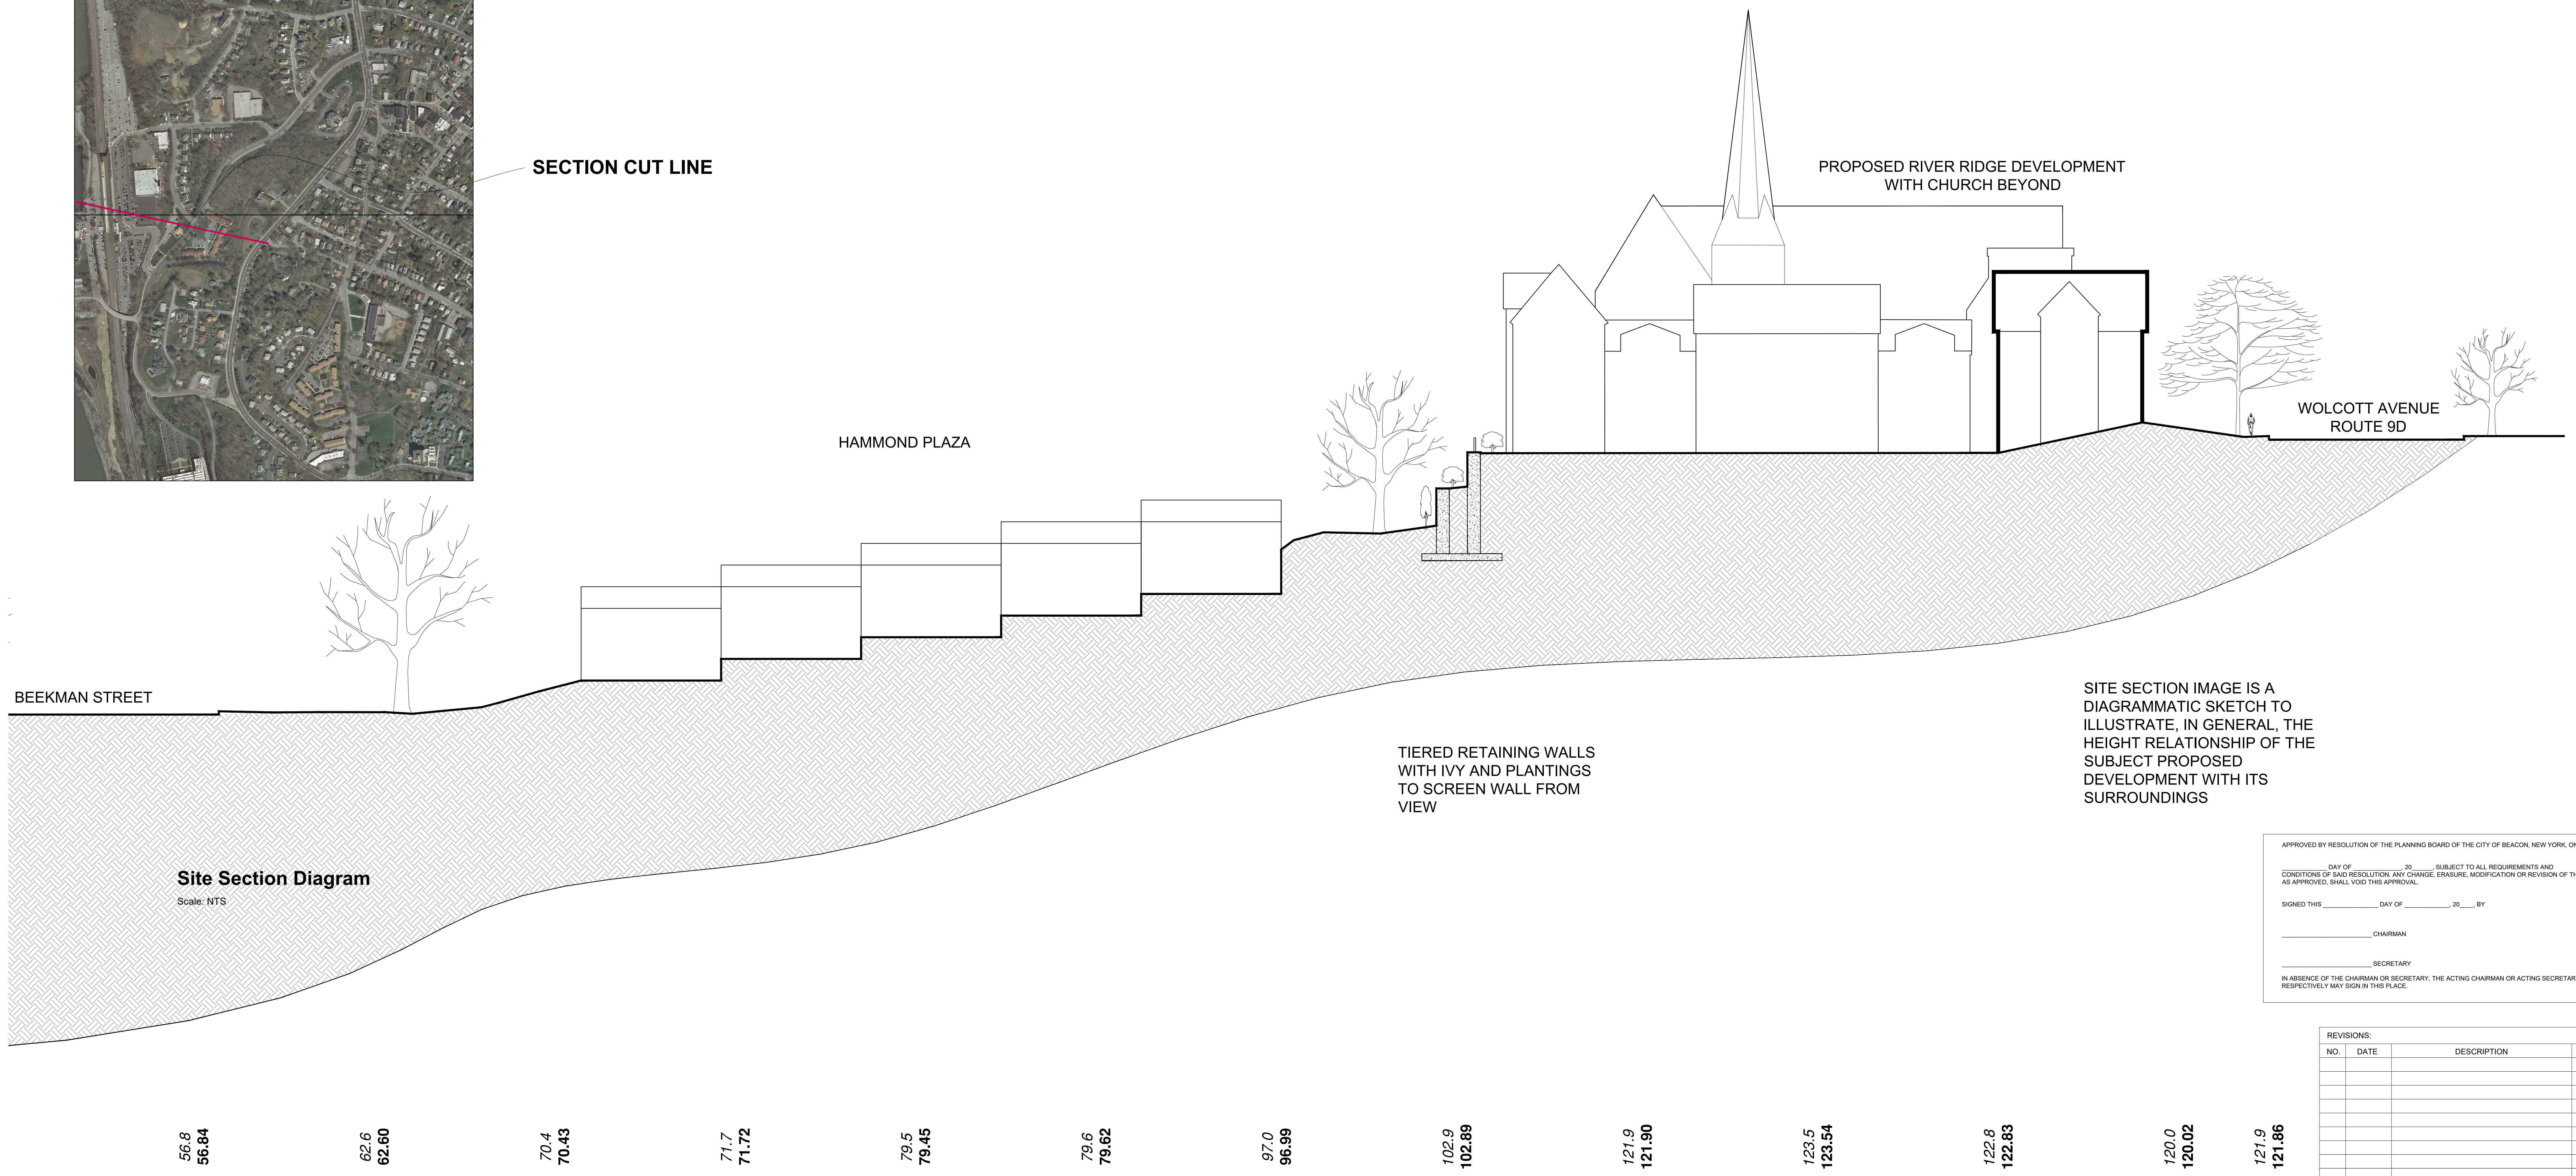

**Site Section Diagram**

Scale: NTS

56.8 56.84	62.6 62.60	70.4 70.43	71.7 71.72	79.5 79.45	79.6 79.62	97.0 96.99	102.9 102.89	121.9 121.90	123.5 123.54	122.8 122.83	120.0 120.02	121.9 121.86
---------------	---------------	---------------	---------------	---------------	---------------	---------------	-----------------	-----------------	-----------------	-----------------	-----------------	-----------------

APPROVED BY RESOLUTION OF THE PLANNING BOARD OF THE CITY OF BEACON, NEW YORK, ON THE \_\_\_\_\_ DAY OF \_\_\_\_\_, 20\_\_\_\_, SUBJECT TO ALL REQUIREMENTS AND CONDITIONS OF SAID RESOLUTION. ANY CHANGE, ERASURE, MODIFICATION OR REVISION OF THIS PLAT, AS APPROVED, SHALL VOID THIS APPROVAL.

SIGNED THIS \_\_\_\_\_ DAY OF \_\_\_\_\_, 20\_\_\_\_, BY \_\_\_\_\_ CHAIRMAN \_\_\_\_\_ SECRETARY

IN ABSENCE OF THE CHAIRMAN OR SECRETARY, THE ACTING CHAIRMAN OR ACTING SECRETARY RESPECTIVELY MAY SIGN IN THIS PLACE.

REVISIONS:			
NO.	DATE	DESCRIPTION	BY

**Site Section Diagram**