

P. I. STA 9+67.52
 $\Delta = 16^\circ 31' 14''$ RT
 $D_c = 45^\circ 50' 12''$
 $R_c = 125.00'$
 $L_c = 36.04'$
NORMAL CROWN




N/F
ALZAMORA
L 2203 P. 3952
5954-20-840230

N/F
LINDA & ANTHONY
(DIBRITA)
L 22004 P. 3019
5954-20-828209

LIMITS OF
PERMANENT
EASEMENT
WITHIN TAX LOT
5954-16-751258
AREA: 0.004± AC.

N/F
BEACON TERMINAL
ASSOCIATES
L 1731 P. 16
5954-16-751258

P. I. STA 12+40.07
 $\Delta = 9^\circ 28' 41''$ RT
 $D_c = 17^\circ 12' 21''$
 $R_c = 333.00'$
 $L_c = 55.09'$
NORMAL CROWN

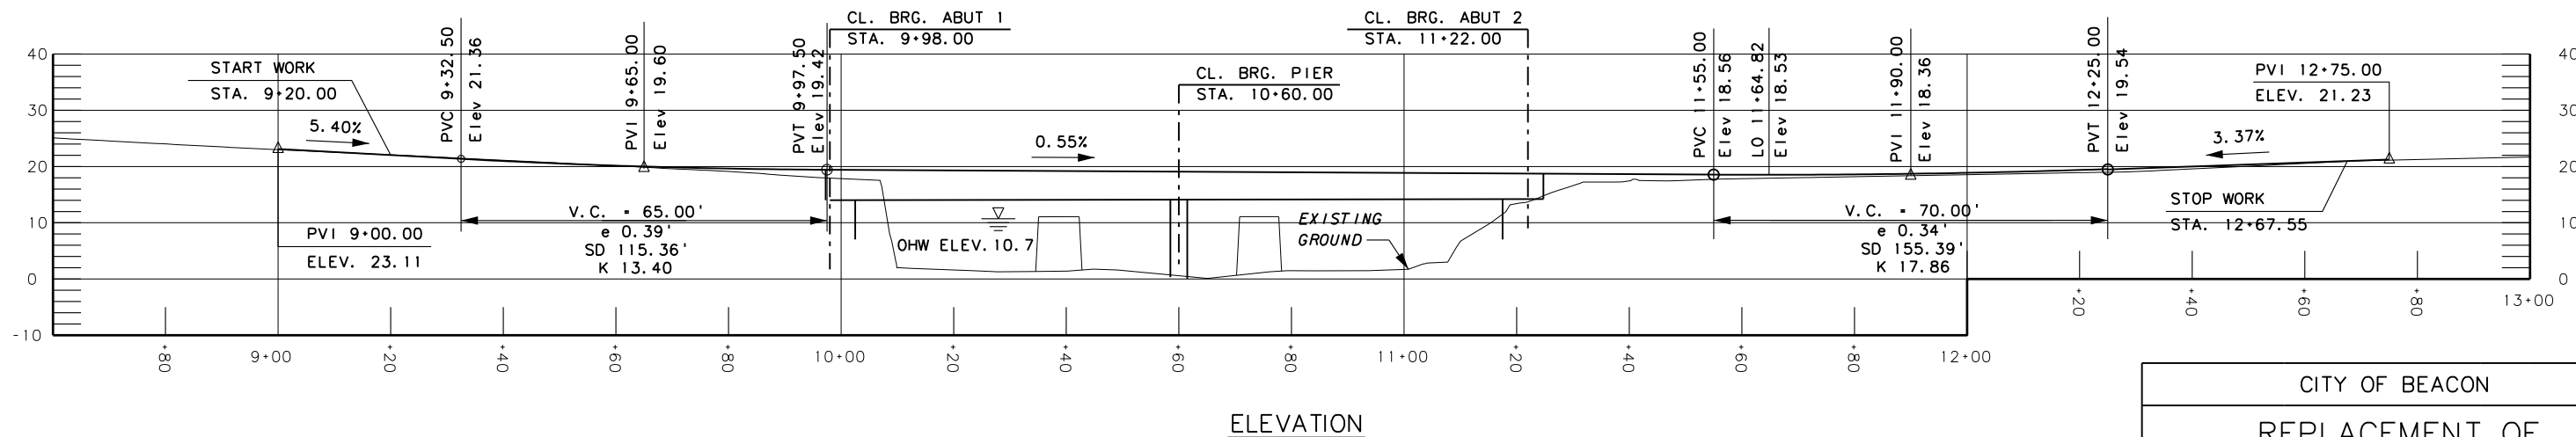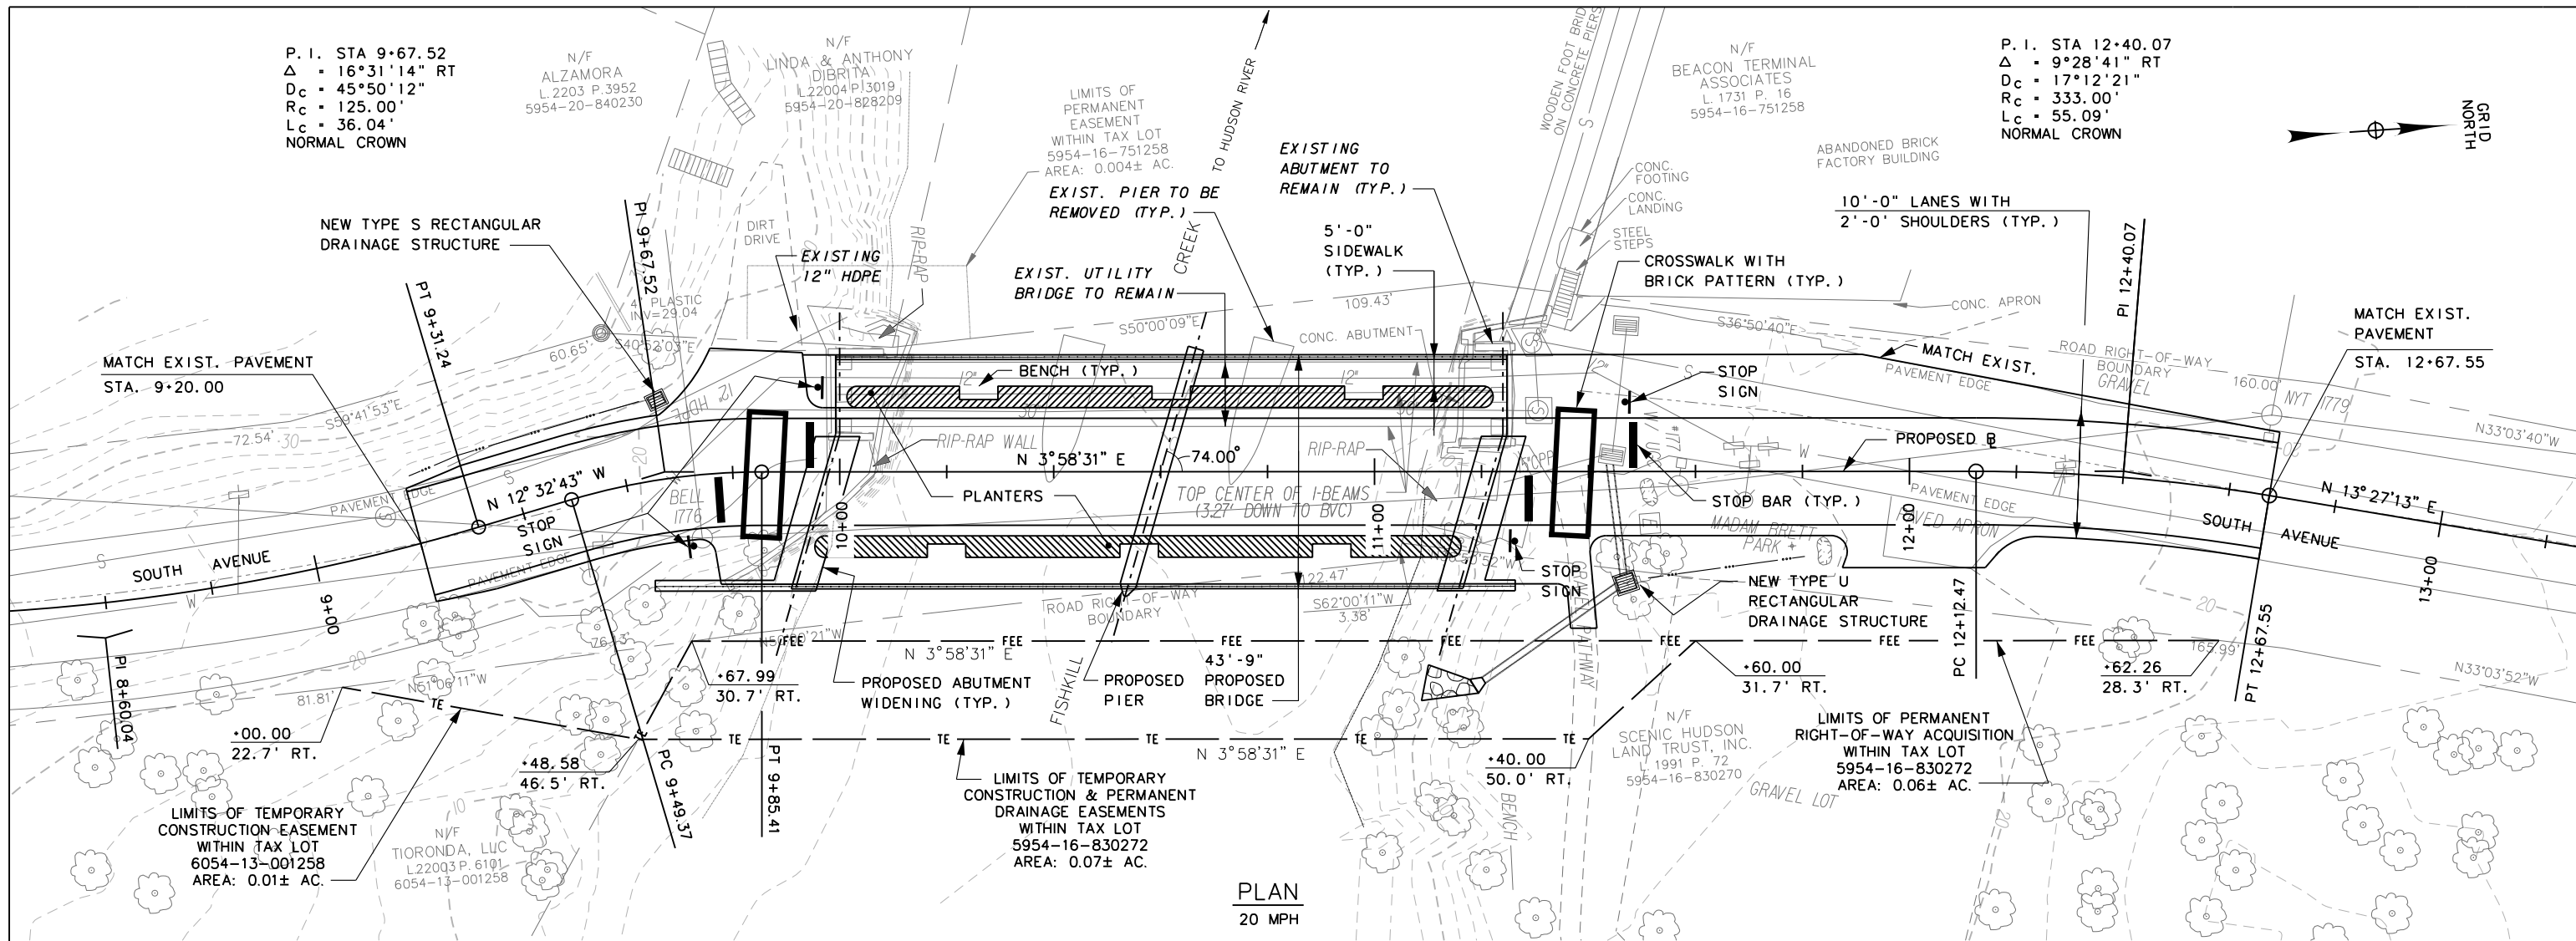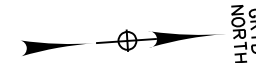

15' 0 15' 30'
SCALE 1" = 30'

REVISION	BY	CK.	DATE
DES. MDH	DR. MDH	CK. --	



SCALE: AS NOTED
DATE: JULY 2017
SHEET -- OF --