


Elevation: Rear

Scale: $\frac{1}{8}$ " = 1'-0"



Elevation: Front

Scale: $\frac{1}{8}$ " = 1'-0"

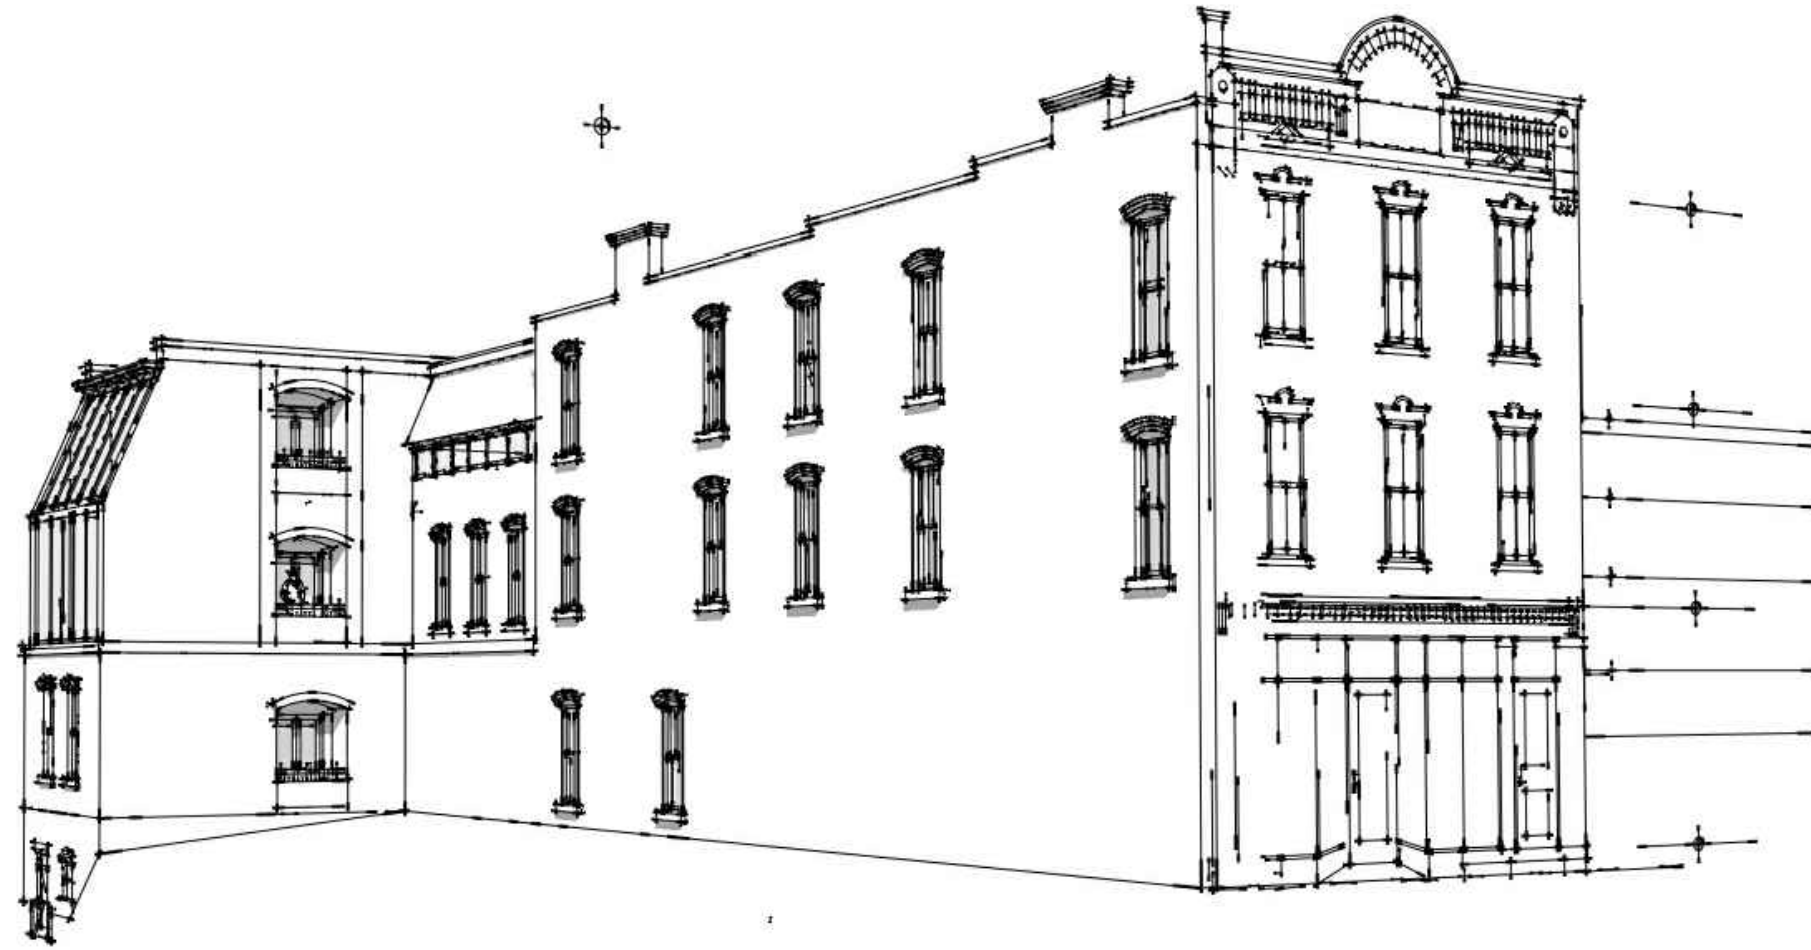


View: Main Street



Elevation: Side

Scale: $\frac{1}{8}$ " = 1'-0"

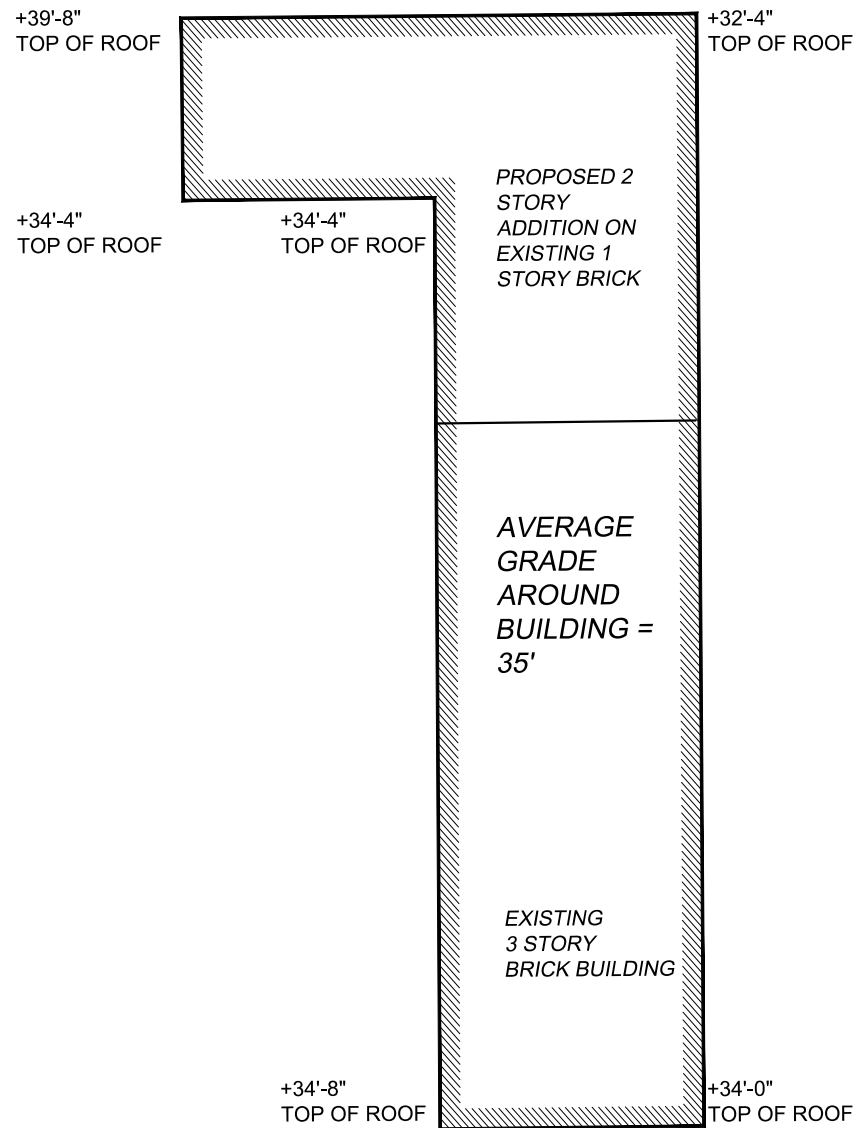

Average Grade Diagram



View: Tioronda Avenue

Site Plan Application

Sheet 4 of 4 - Building Elevations

Owner:
605 N. Macquesten Pkwy, LLC
101 Castleton Street #206
Pleasantville, NY 10570

Architect:
Aryeh Siegel, Architect
84 Mason Circle
Beacon, New York 12508

Surveyor:
Fusco Engineering & Surveying, PC
233 East Main Street
Middletown, NY 10940

475 Main Street
Beacon, New York
Scale: $\frac{1}{8}$ " = 1'-0"
March 28, 2017