


APPROVED BY RESOLUTION OF THE PLANNING BOARD OF THE CITY OF BEACON, NEW YORK, ON THE \_\_\_\_\_ DAY OF \_\_\_\_\_, 20\_\_\_\_, SUBJECT TO ALL REQUIREMENTS AND CONDITIONS OF SAID RESOLUTION, ANY CHANGE, ERASURE, MODIFICATION OR REVISION OF THIS PLAT, AS APPROVED, SHALL VOID THIS APPROVAL.

SIGNED THIS \_\_\_\_\_ DAY OF \_\_\_\_\_, 20\_\_\_\_, BY \_\_\_\_\_ CHAIRMAN

\_\_\_\_\_, SECRETARY


IN ABSENCE OF THE CHAIRMAN OR SECRETARY, THE ACTING CHAIRMAN OR ACTING SECRETARY RESPECTIVELY MAY SIGN IN THIS PLACE.

| REVISIONS: |          |                                    |     |  |
|------------|----------|------------------------------------|-----|--|
| NO.        | DATE     | DESCRIPTION                        | BY  |  |
| 1          | 08/29/17 | REVISE PER PLANNING BOARD COMMENTS | AJS |  |
|            |          |                                    |     |  |
|            |          |                                    |     |  |
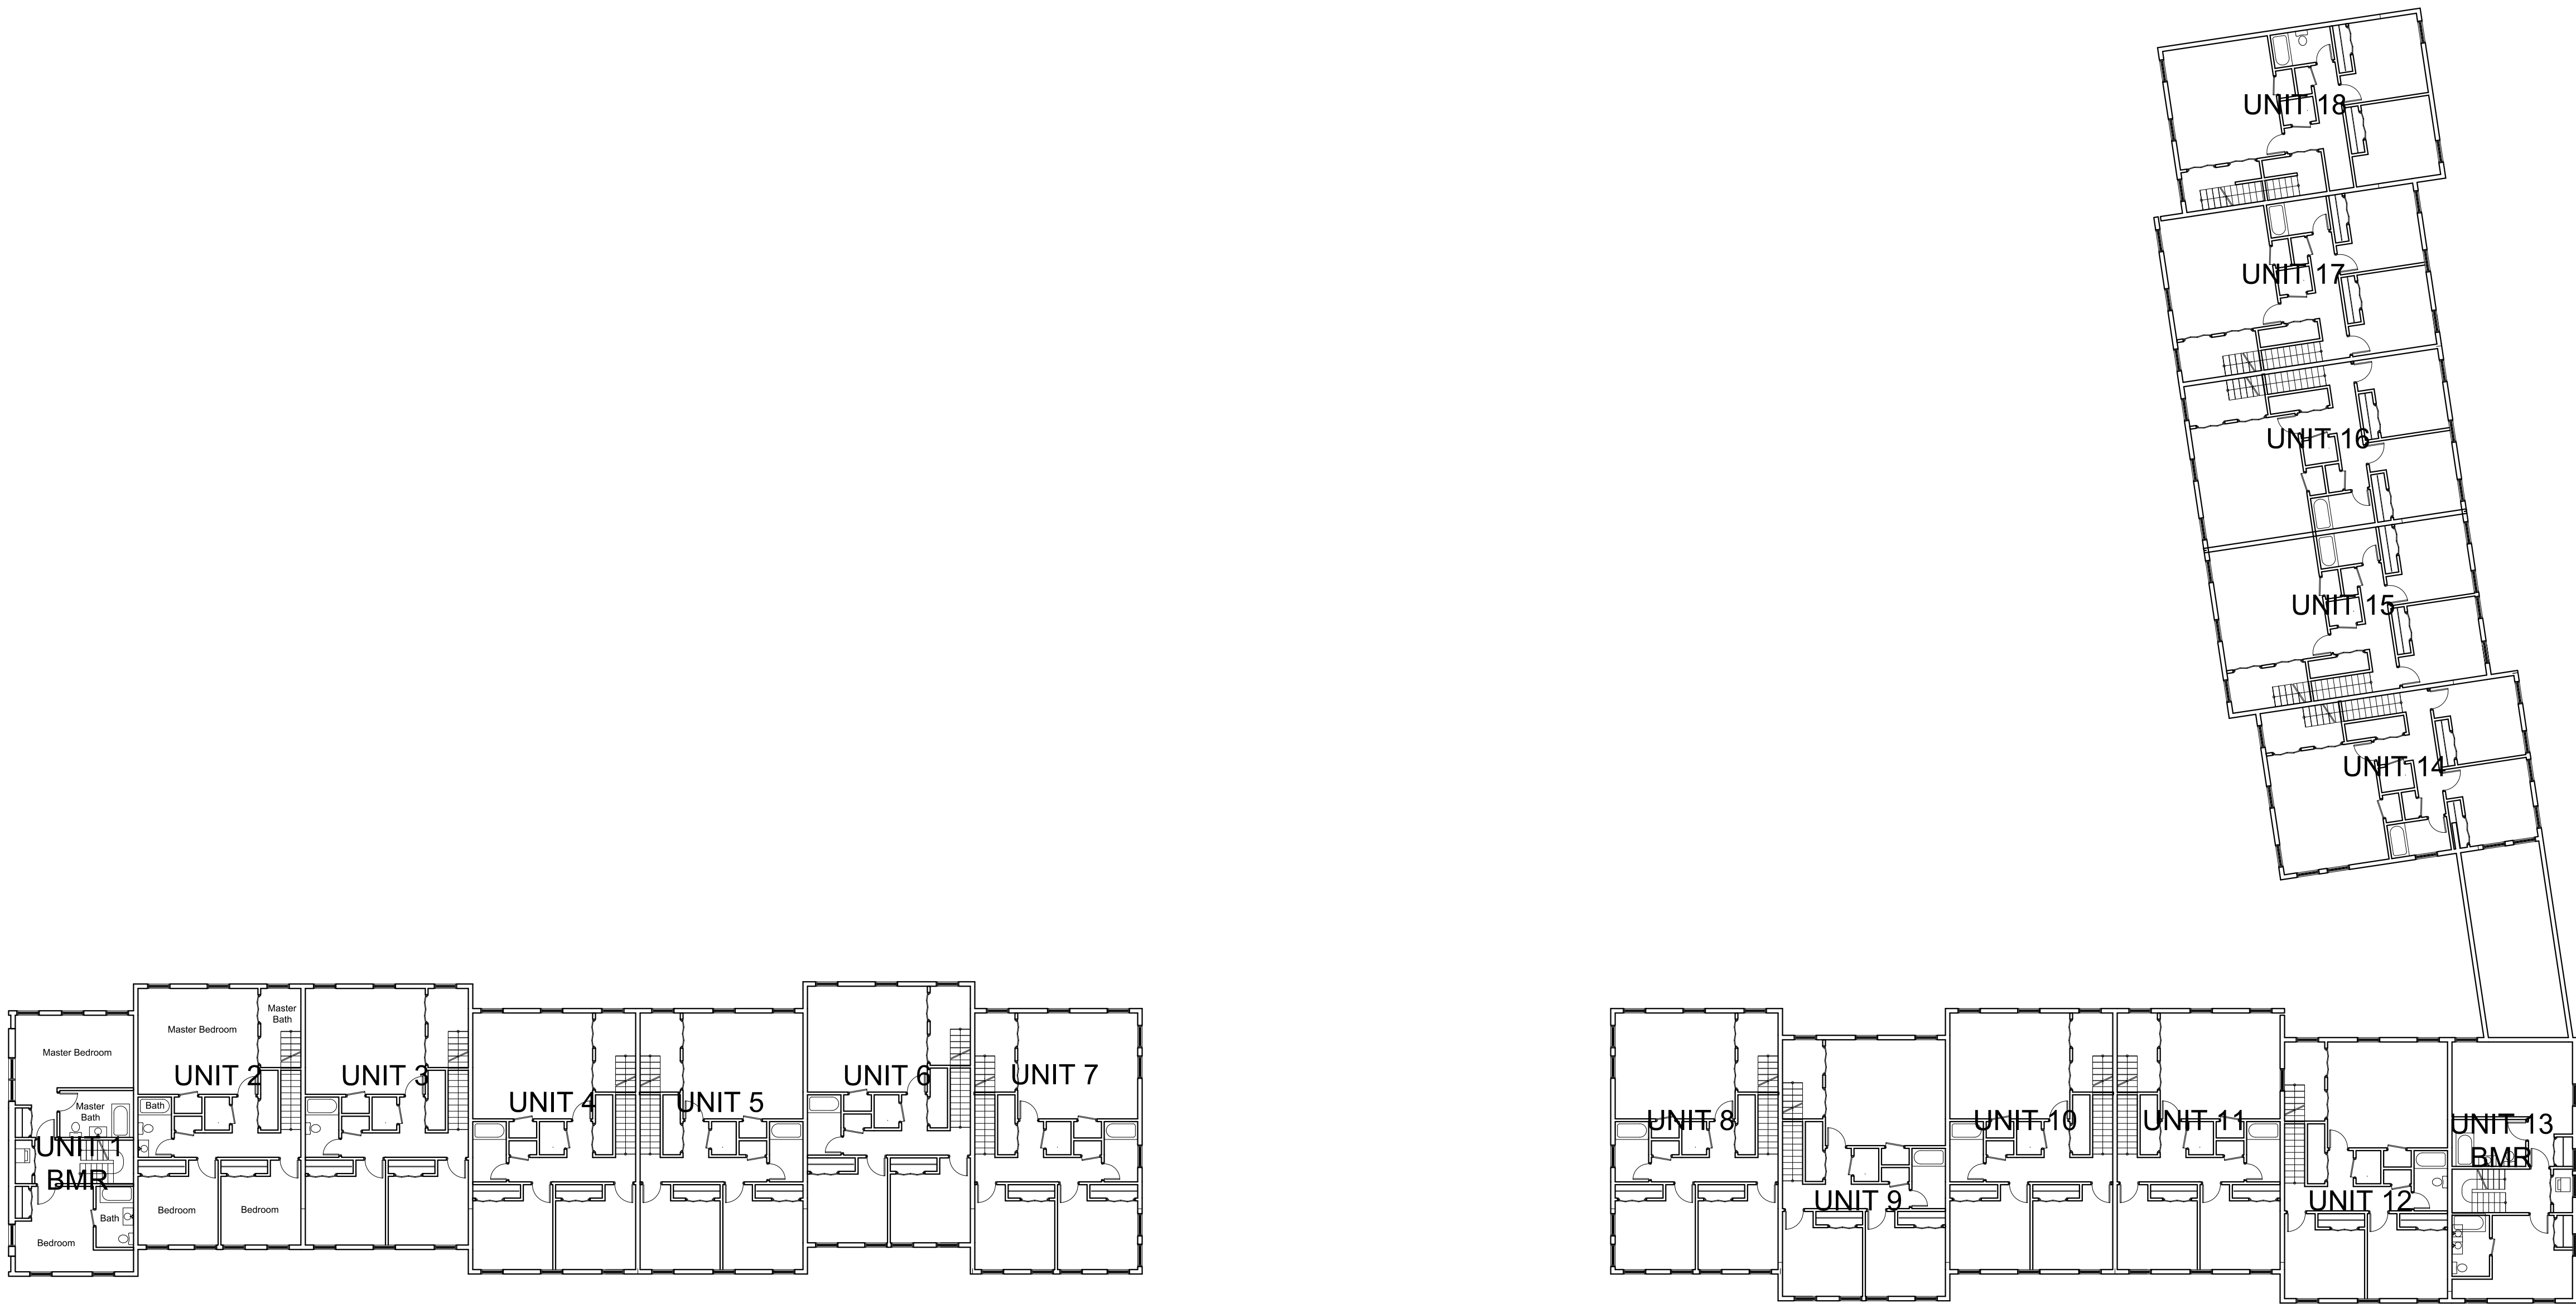



2nd Floor Plan

Scale:  $\frac{1}{16}" = 1'-0"$

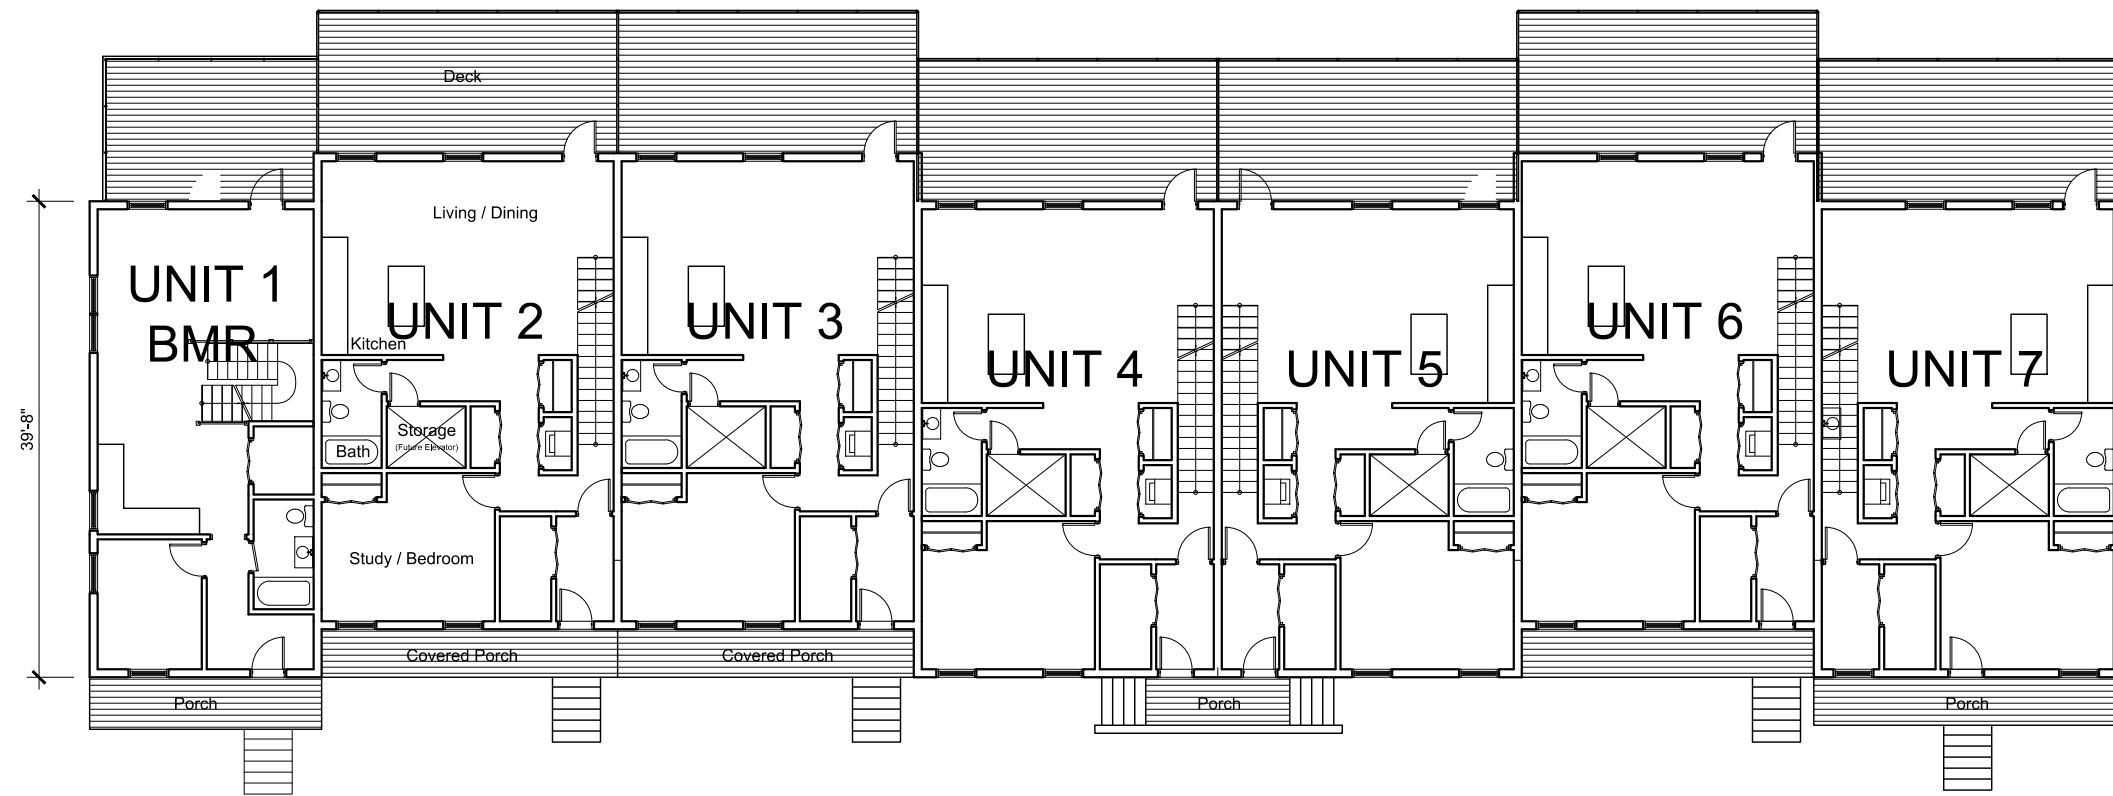



1st Floor Plan

Scale:  $\frac{1}{16}" = 1'-0"$

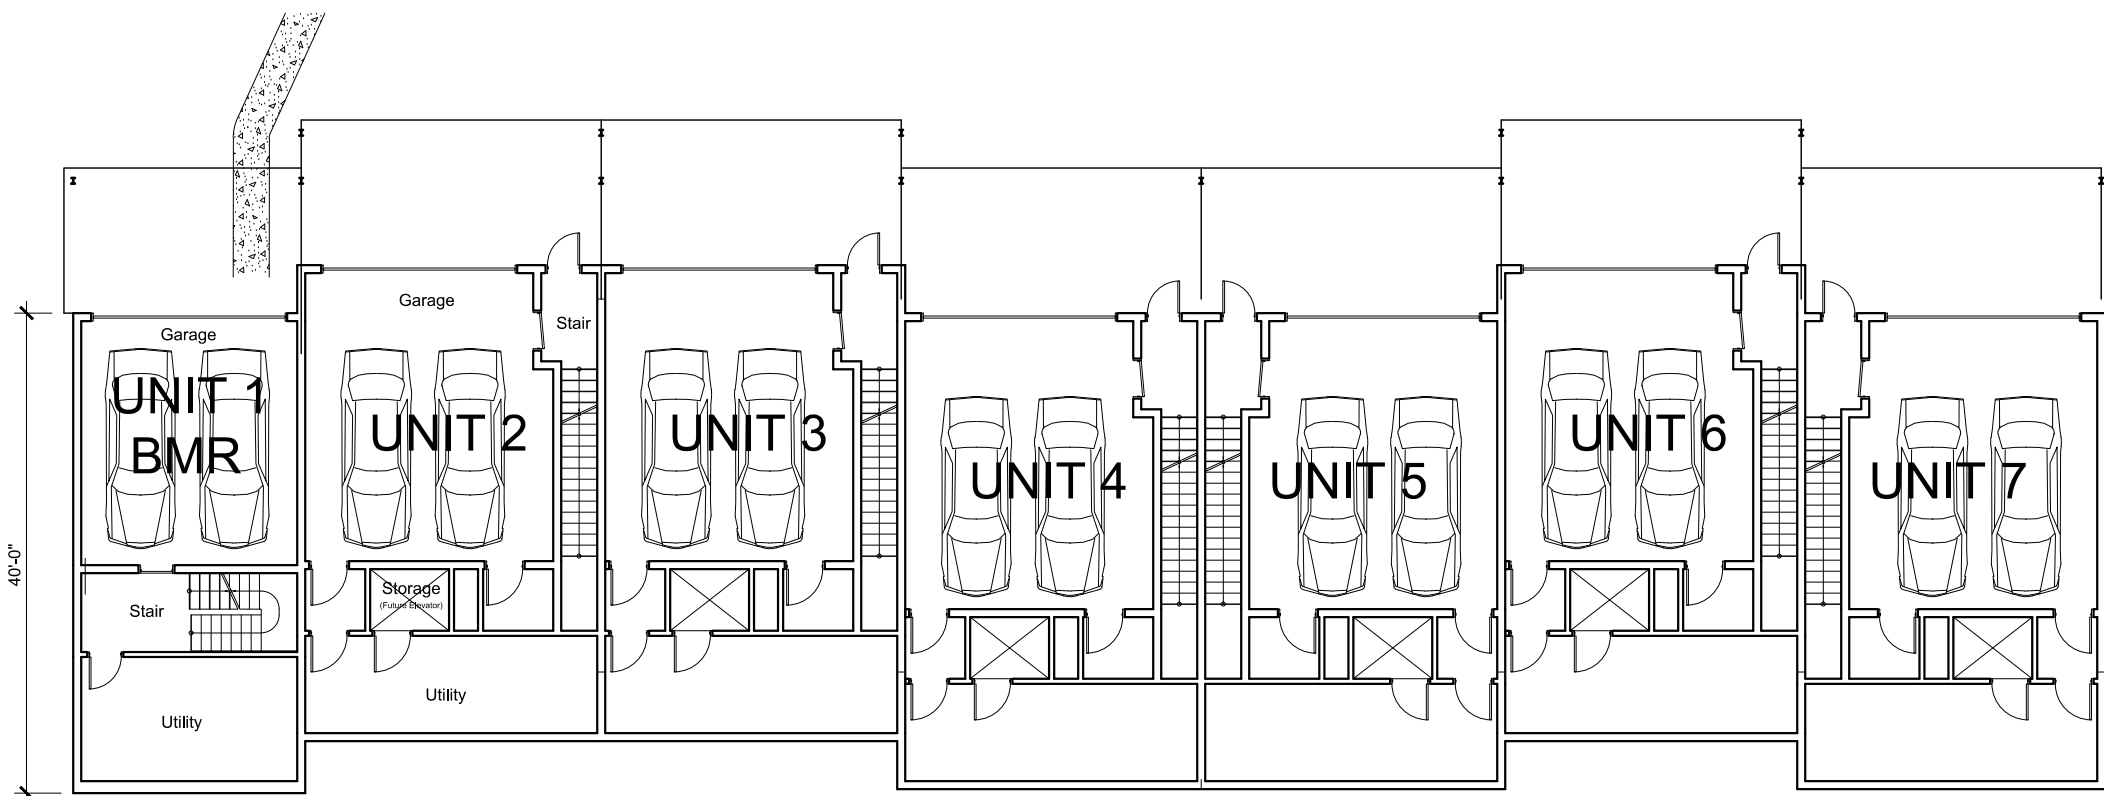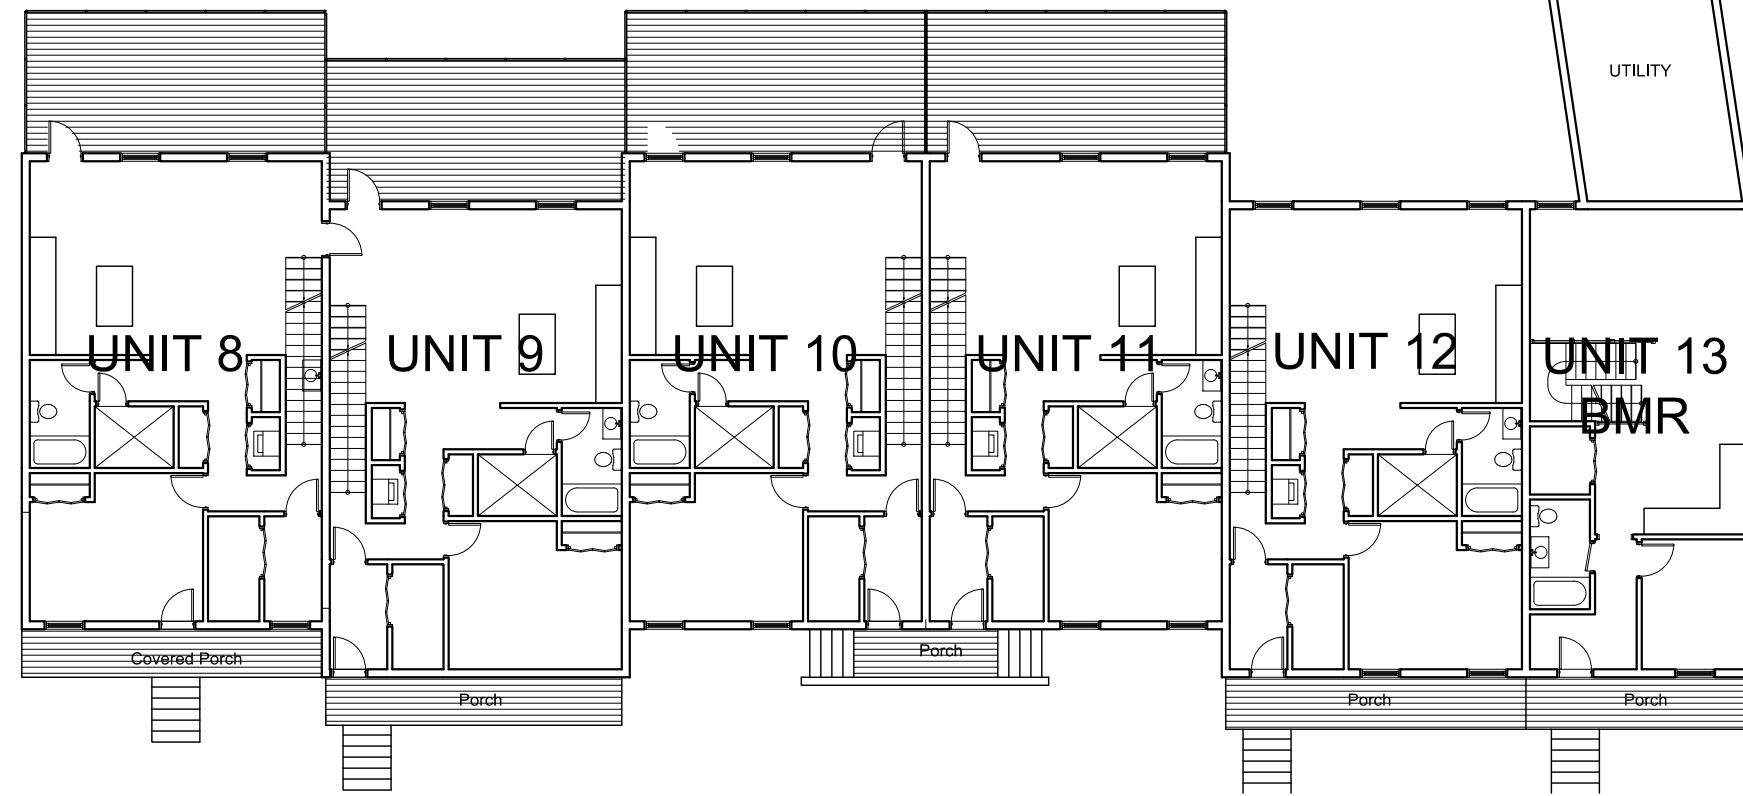

Ground Floor Plan

Scale:  $\frac{1}{16}" = 1'-0"$

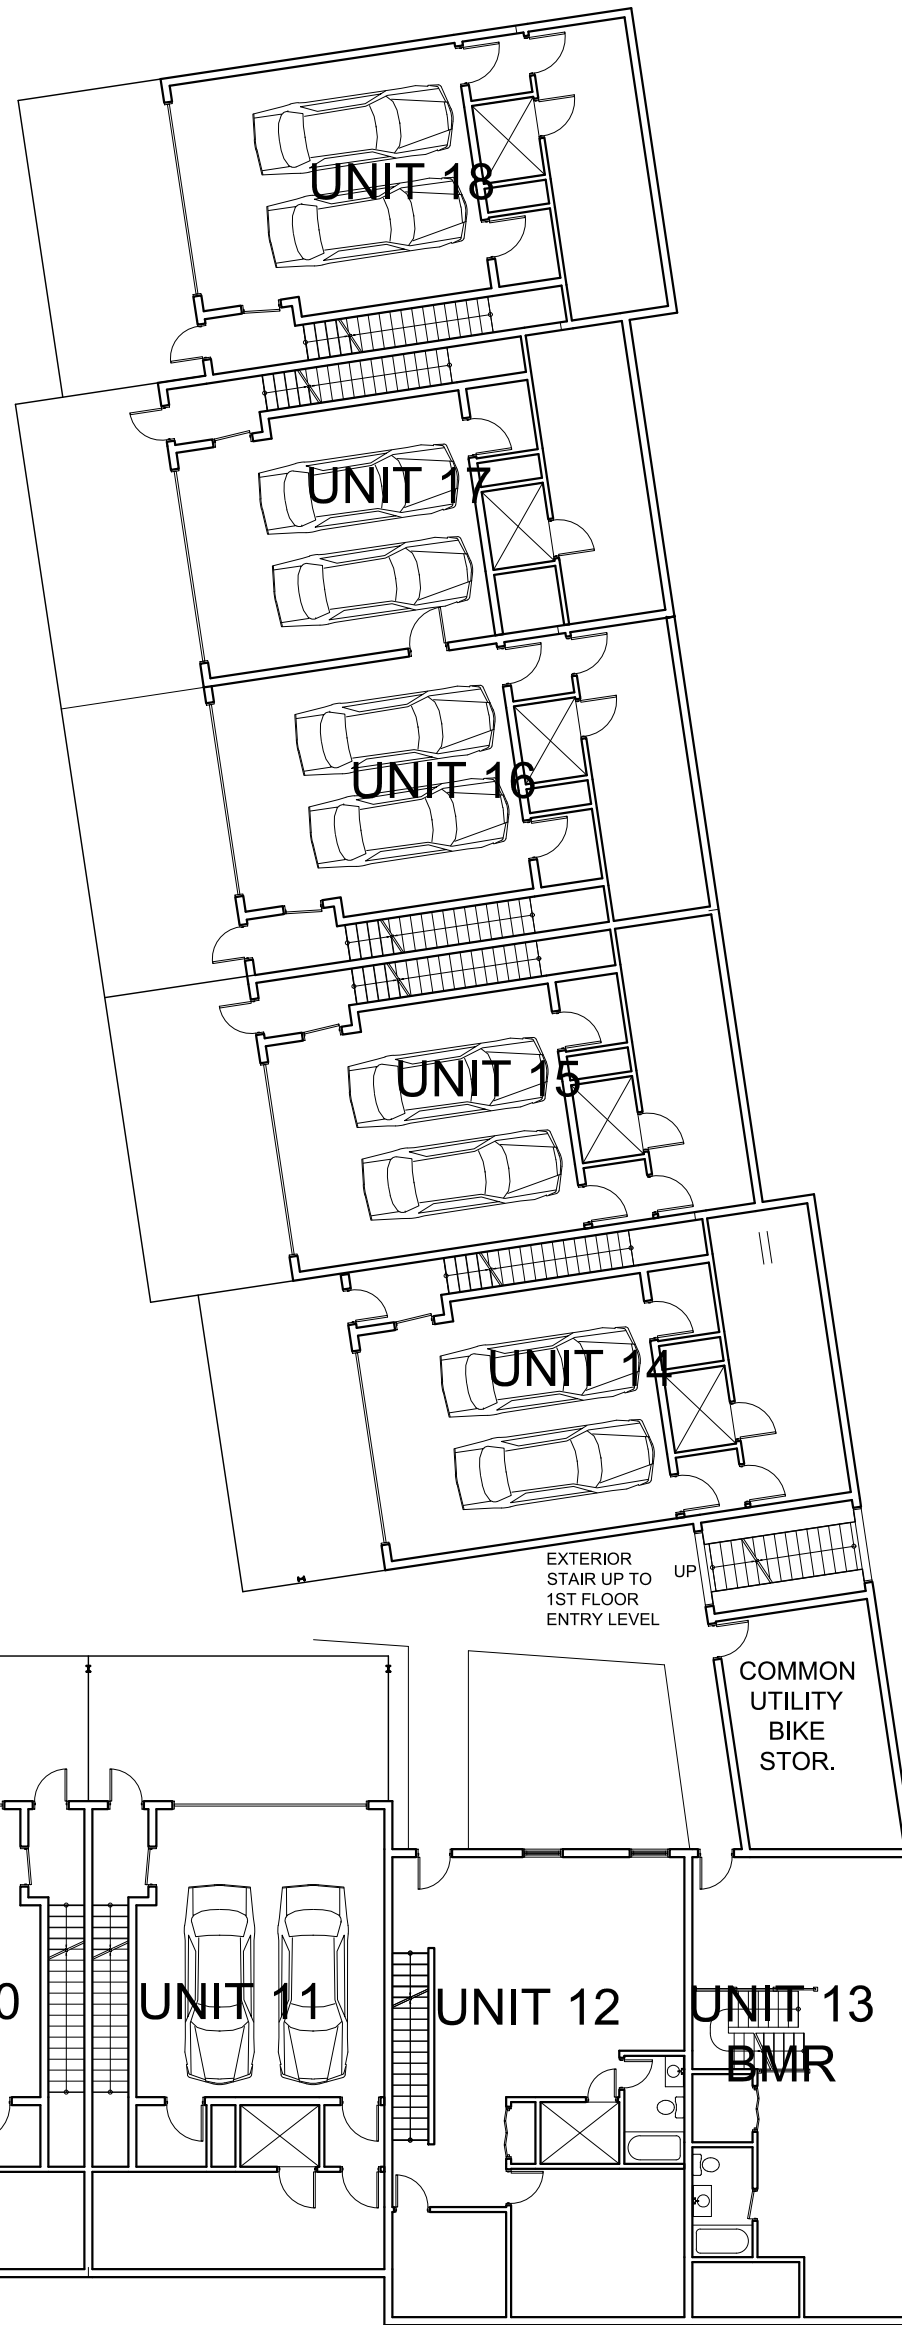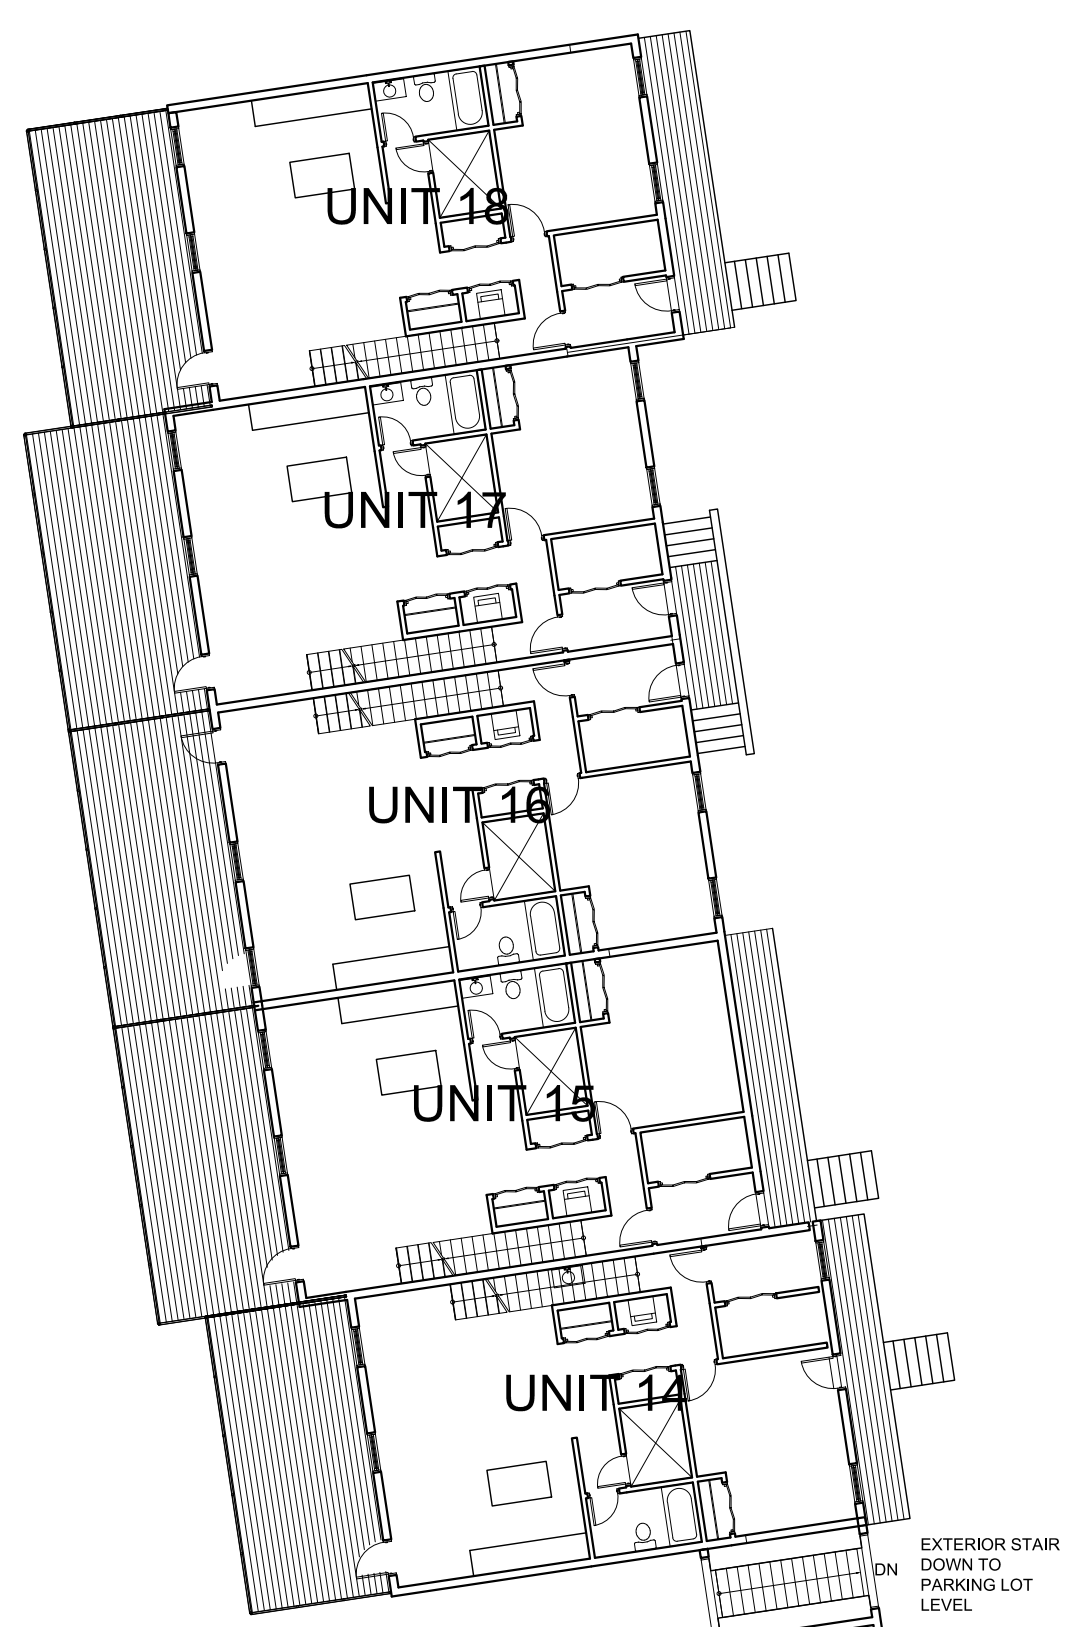

Building Plans

Sheet 4 of 11