


Elevation: Rear

Scale: $\frac{1}{8}" = 1'-0"$

Elevation: Front

Scale: $\frac{1}{8}" = 1'-0"$

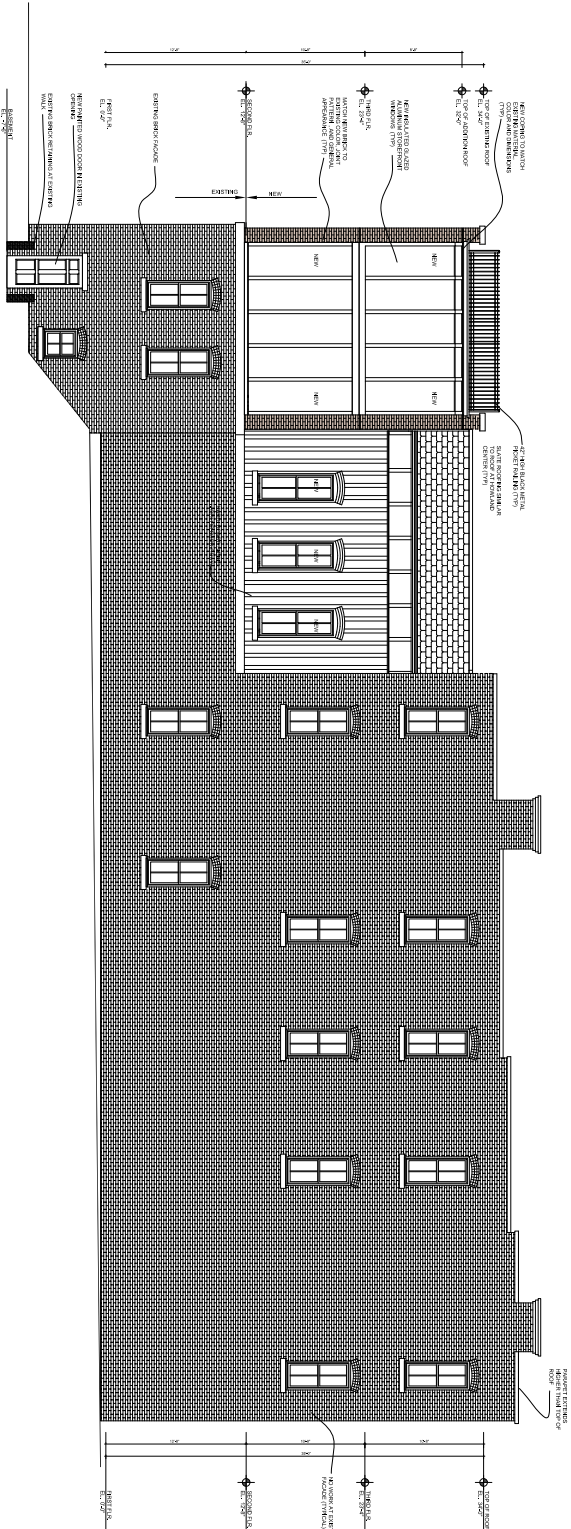

Elevation: Side


Scale: $\frac{1}{8}" = 1'-0"$

APPROVED BY RESOLUTION OF THE PLANNING BOARD OF THE CITY OF BEACON, NEW YORK, ON THE _____ DAY OF _____, 20____, SUBJECT TO ALL REQUIREMENTS AND CONDITIONS OF SAID RESOLUTION, ANY CHANGE, ENLARGEMENT, MODIFICATION OR REVISION OF THIS PLAN, AS APPROVED, SHALL VOID THIS APPROVAL.


SIGNED THIS _____ DAY OF _____, 20____, BY _____ CHAIRMAN

IN PRESENCE OF THE CHAIRMAN OR SECRETARY, THE ACTING CHAIRMAN OR ACTING SECRETARY, RESPECTIVELY MAY SIGN THIS PAGE.

REVISIONS:		
NO.	DATE	DESCRIPTION
1	04/25/17	REVISED PER PLANNING BOARD COMMENTS
2	05/30/17	REVISED PER PLANNING BOARD COMMENTS
3	08/29/17	REVISED PER OWNER

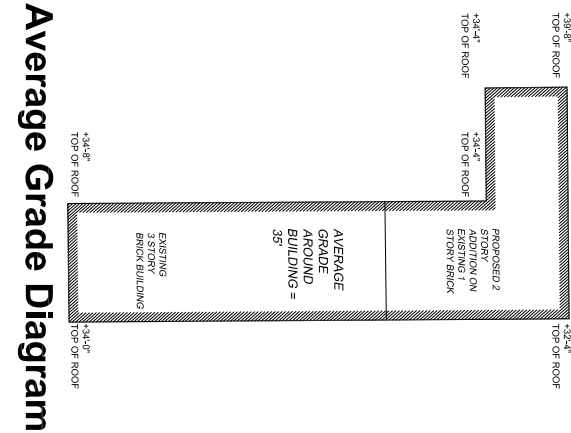

Average Grade Diagram

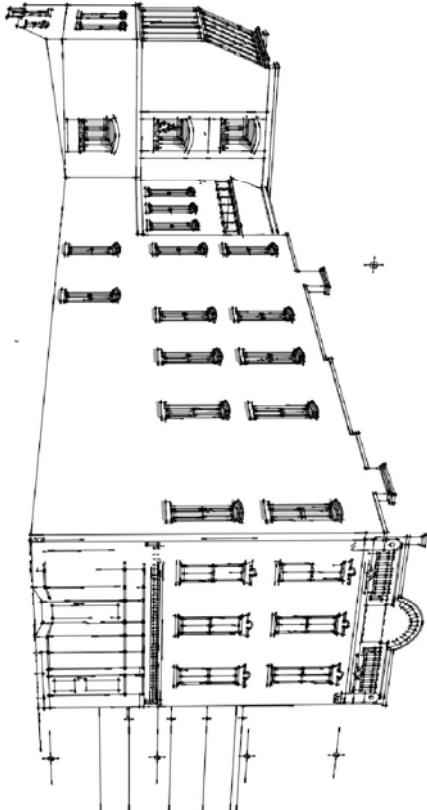

View: Main Street



View: Tioronda Avenue

Site Plan Application

Sheet 4 of 4 - Building Elevations

Owner:
605 N. Macquesten Pkwy, LLC
101 Castleon Street #206
Pleasantville, NY 10570

Architect:
Aryeh Siegel, Architect
84 Mason Circle
Beacon, New York 12508

Surveyor:
Fusco Engineering & Surveying, PC
233 East Main Street
Middletown, NY 10940

475 Main Street
Beacon, New York
Scale: $\frac{1}{8}" = 1'-0"$
March 28, 2017