



Site Section Diagram

Scale: NTS

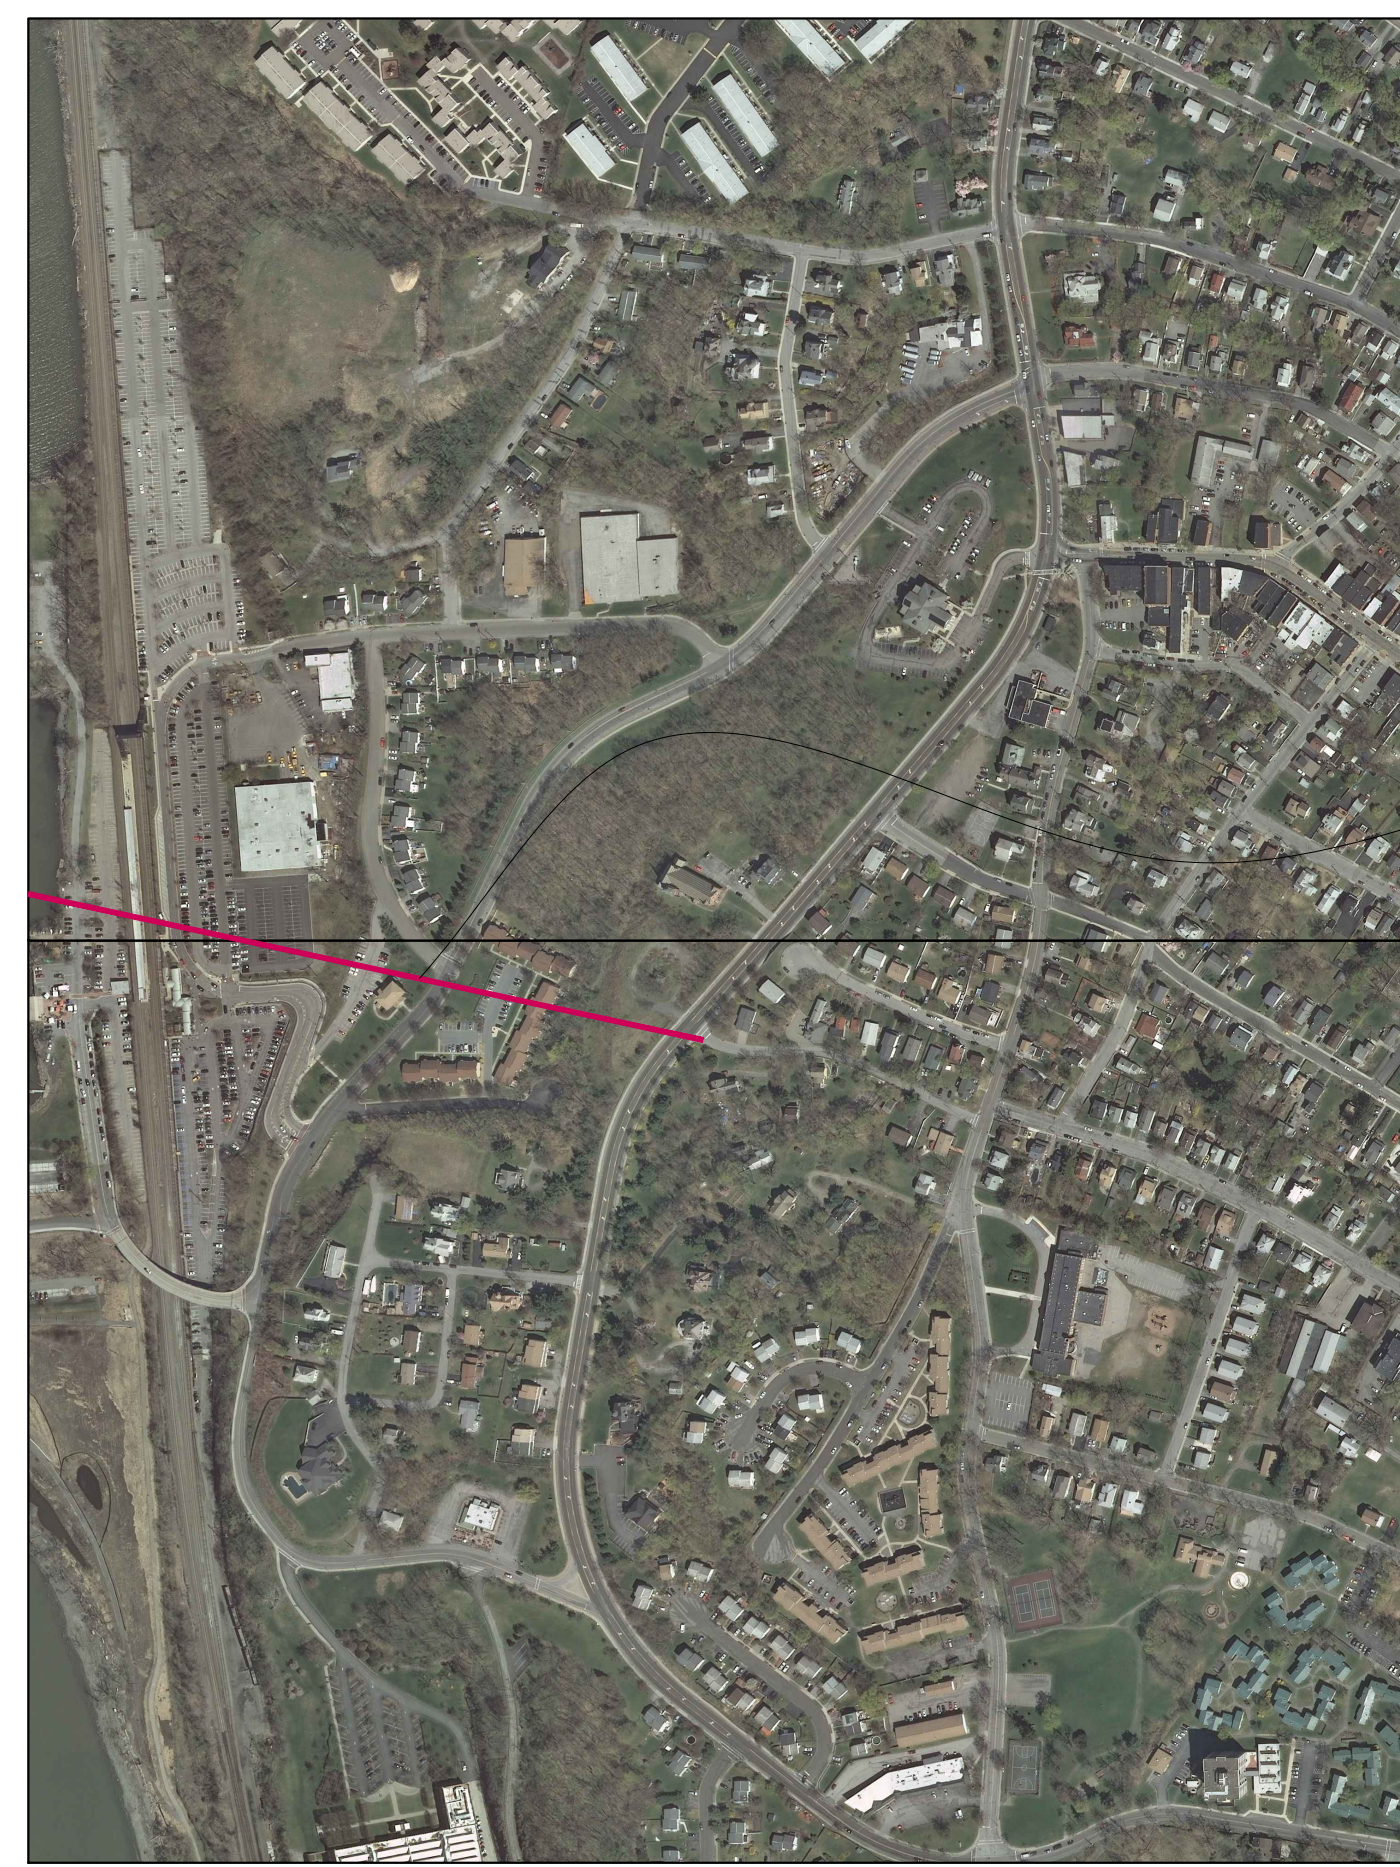

SECTION CUT LINE

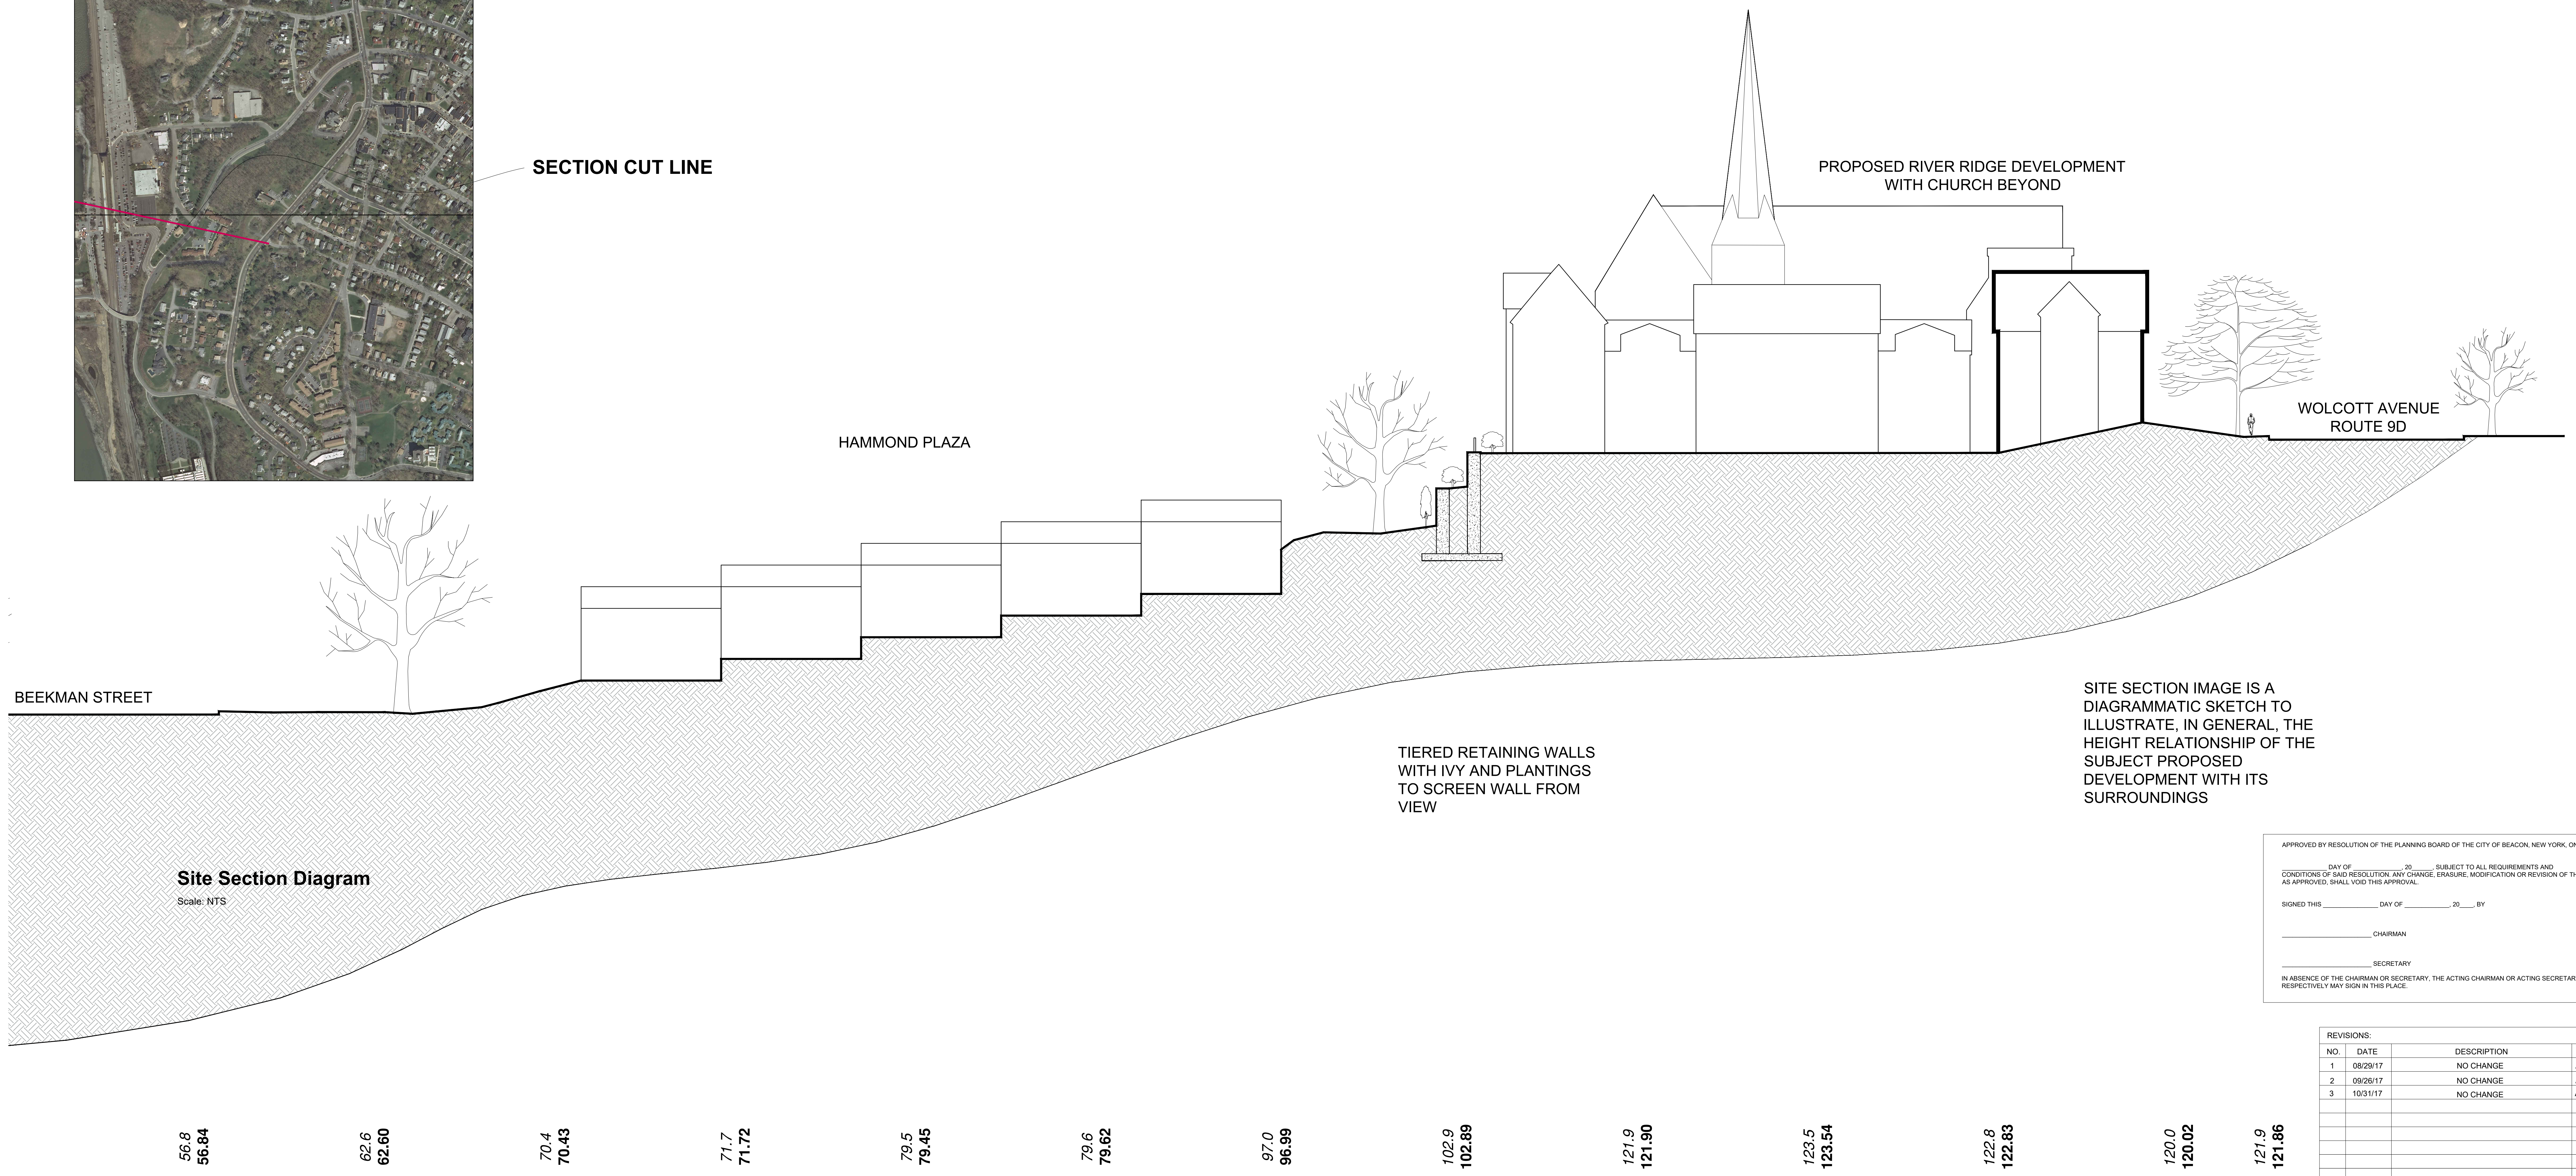

Site Section Diagram

Scale: NTS

SITE SECTION IMAGE IS A DIAGRAMMATIC SKETCH TO ILLUSTRATE, IN GENERAL, THE HEIGHT RELATIONSHIP OF THE SUBJECT PROPOSED DEVELOPMENT WITH ITS SURROUNDINGS

APPROVED BY RESOLUTION OF THE PLANNING BOARD OF THE CITY OF BEACON, NEW YORK, ON THE _____ DAY OF _____, 20____, SUBJECT TO ALL REQUIREMENTS AND CONDITIONS OF SAID RESOLUTION. ANY CHANGE, ERASURE, MODIFICATION OR REVISION OF THIS PLAT, AS APPROVED, SHALL VOID THIS APPROVAL.

SIGNED THIS _____ DAY OF _____, 20____, BY _____ CHAIRMAN _____ SECRETARY

IN ABSENCE OF THE CHAIRMAN OR SECRETARY, THE ACTING CHAIRMAN OR ACTING SECRETARY RESPECTIVELY MAY SIGN IN THIS PLACE.

REVISIONS:			
NO.	DATE	DESCRIPTION	BY
1	09/29/17	NO CHANGE	AJS
2	09/29/17	NO CHANGE	AJS
3	10/31/17	NO CHANGE	AJS

Site Section Diagram