

 REVISIONS:

 NO.
 DATE
 DESCRIPTION
 BY

 1
 02/28/17
 REVISE PER PLANNING BOARD COMMENTS
 AJS

 2
 03/28/17
 REVISE PER PLANNING BOARD COMMENTS
 AJS

 3
 04/25/17
 REVISE PER PLANNING BOARD COMMENTS
 AJS

 4
 05/30/17
 NO CHANGE
 AJS

 5
 07/25/17
 NO CHANGE
 AJS


 6
 08/29/17
 NO CHANGE
 AJS

 7
 09/26/17
 NO CHANGE
 AJS

 8
 10/31/17
 REVISE PER PLANNING BOARD COMMENTS
 AJS

 9
 11/28/17
 REVISE PER PLANNING BOARD COMMENTS
 AJS

APPROVED BY RESOLUTION OF THE PLANNING BOARD OF THE CITY OF BEACON, NEW YORK, ON THE

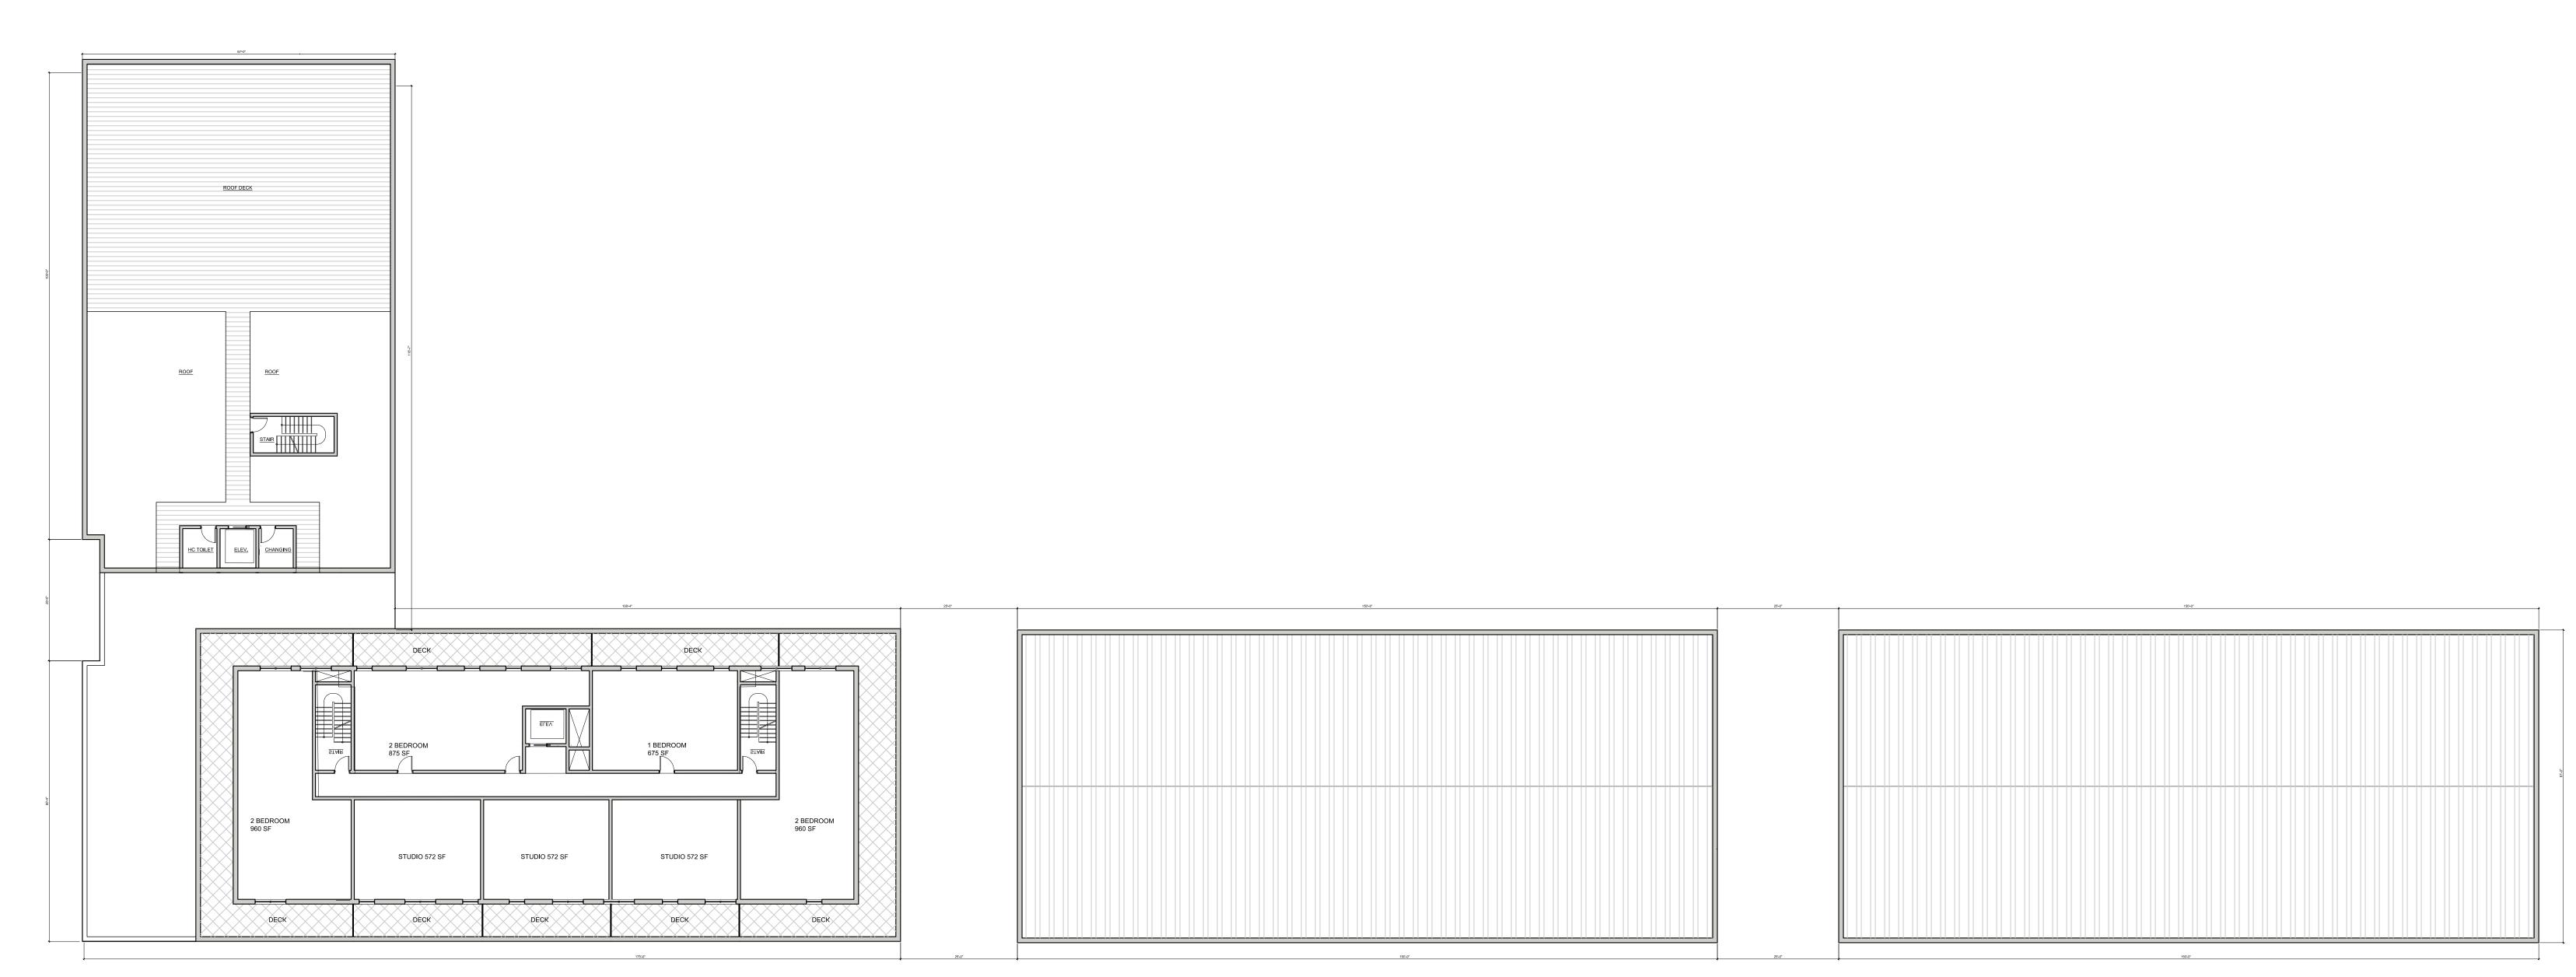

5th Floor Plan Diagram

Scale: $\frac{1}{16}$ " = 1'-0"

Typical Floor Plan