
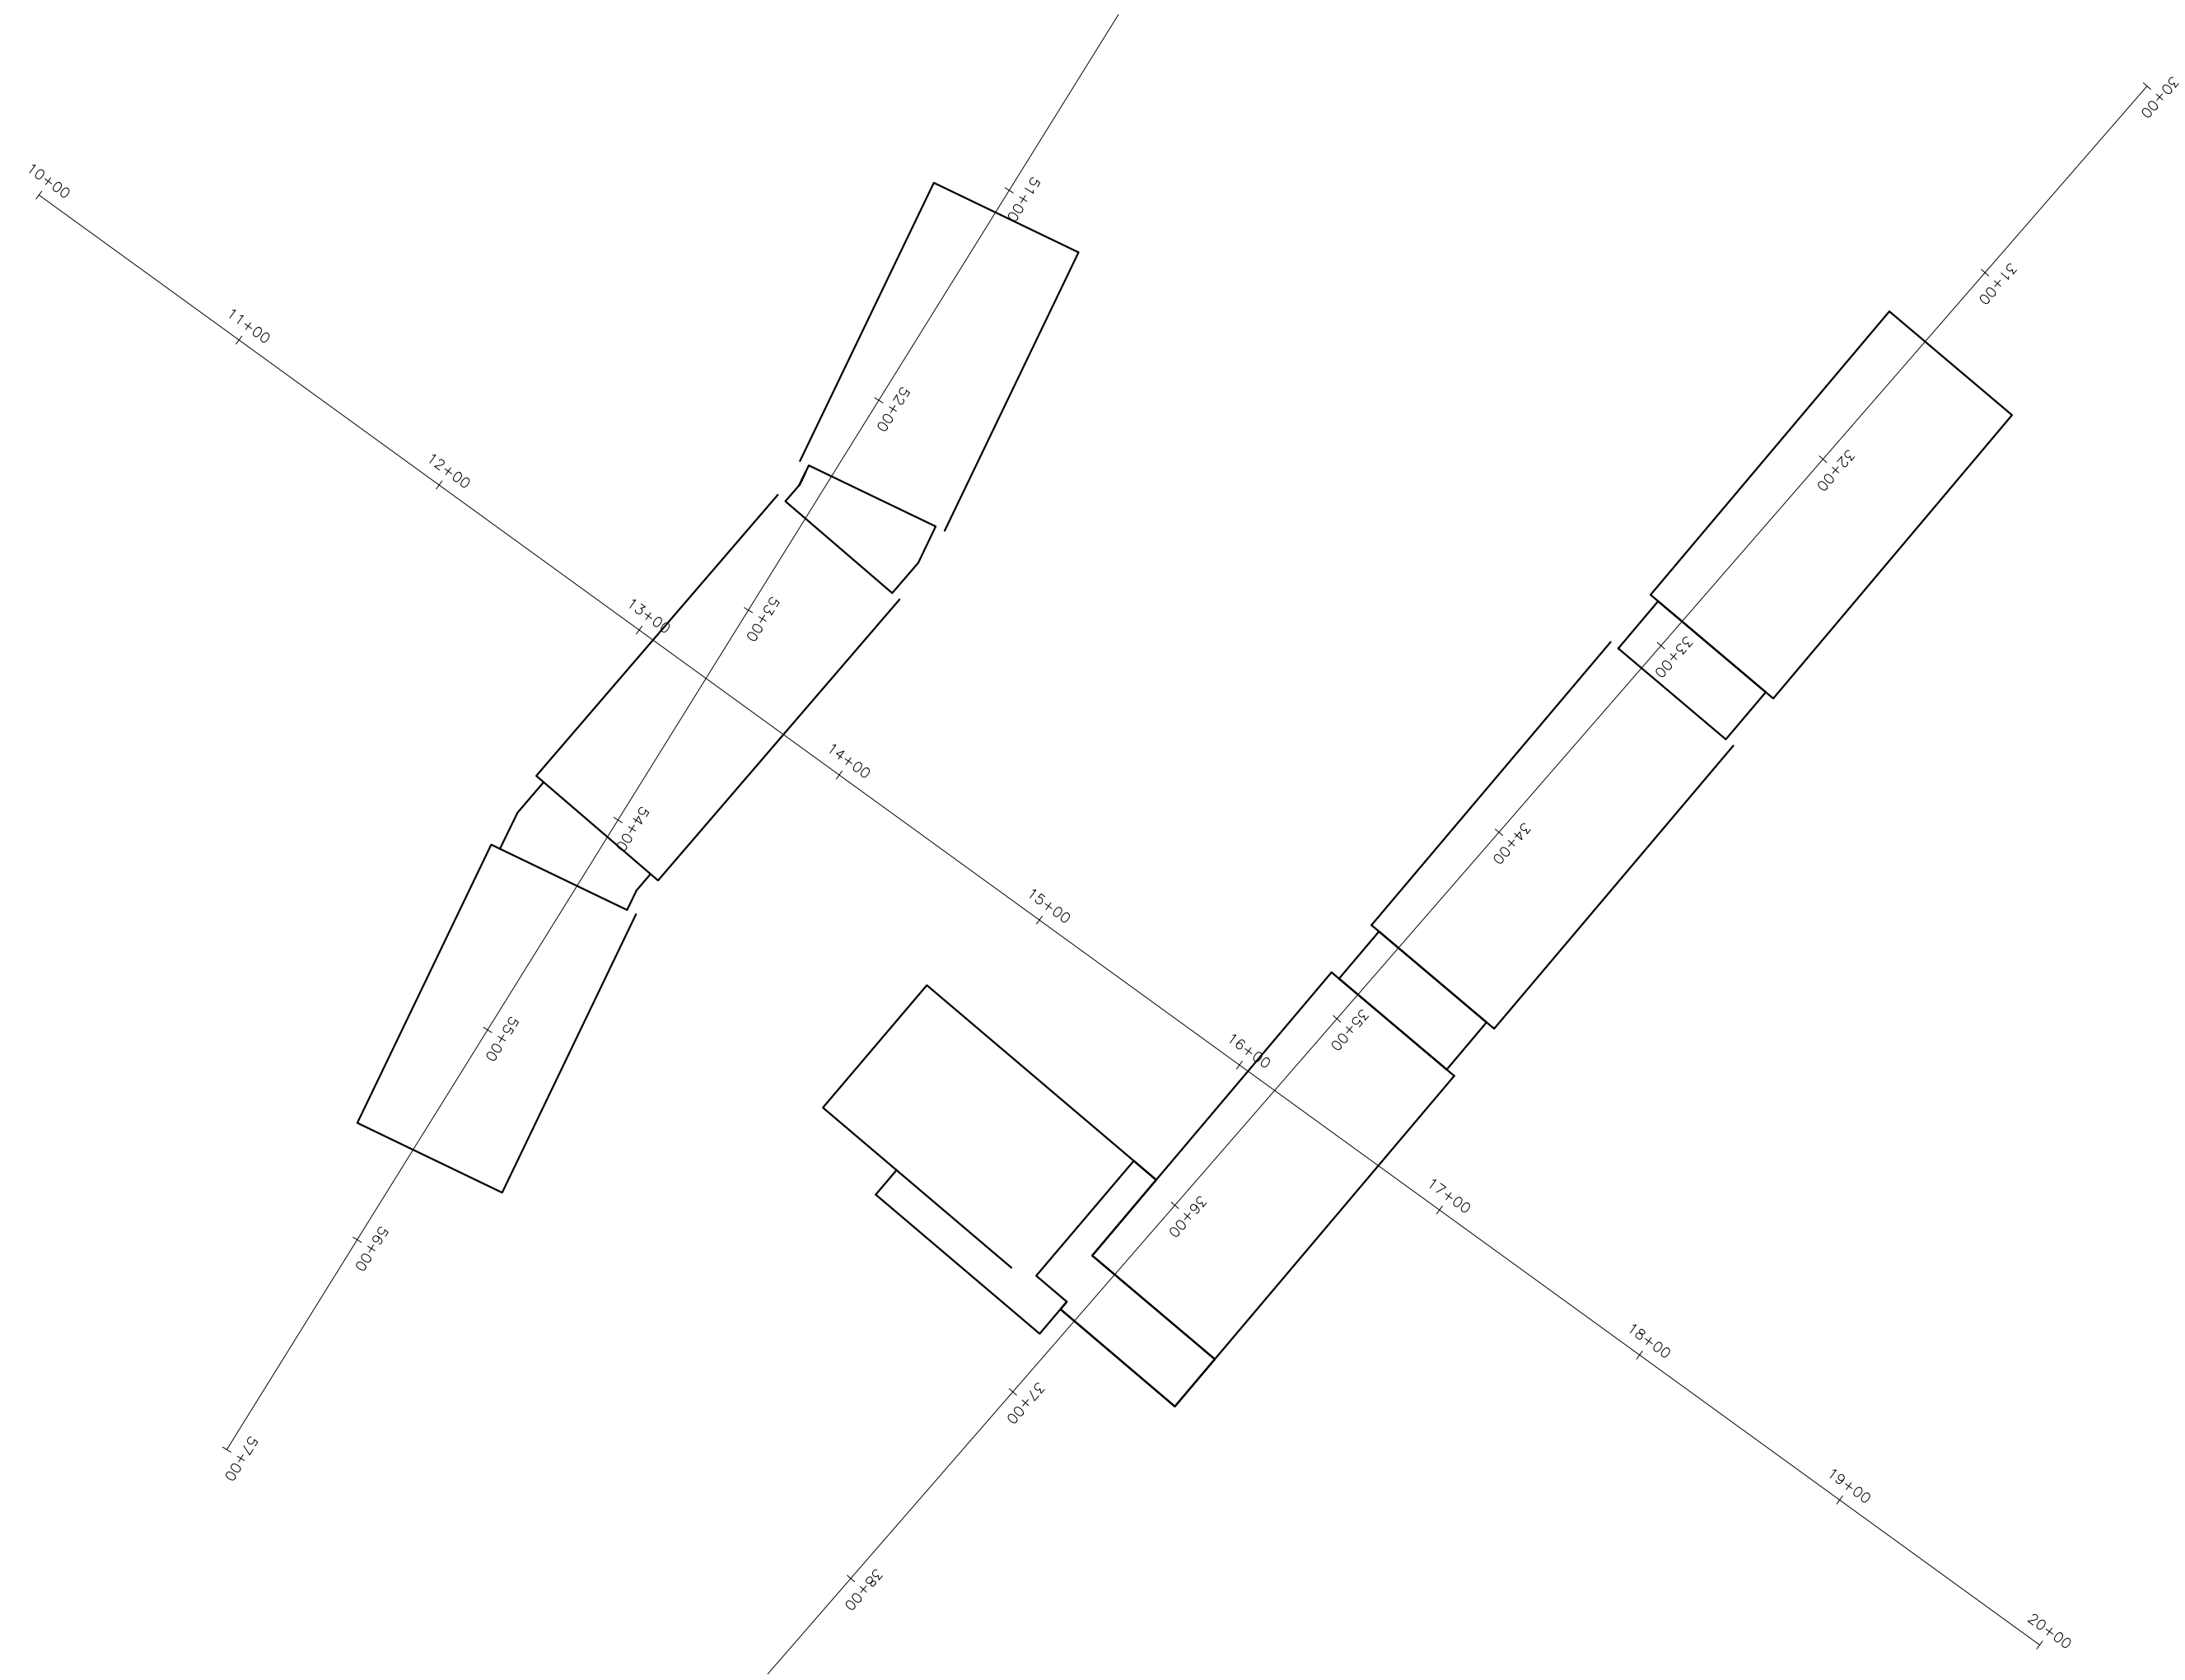
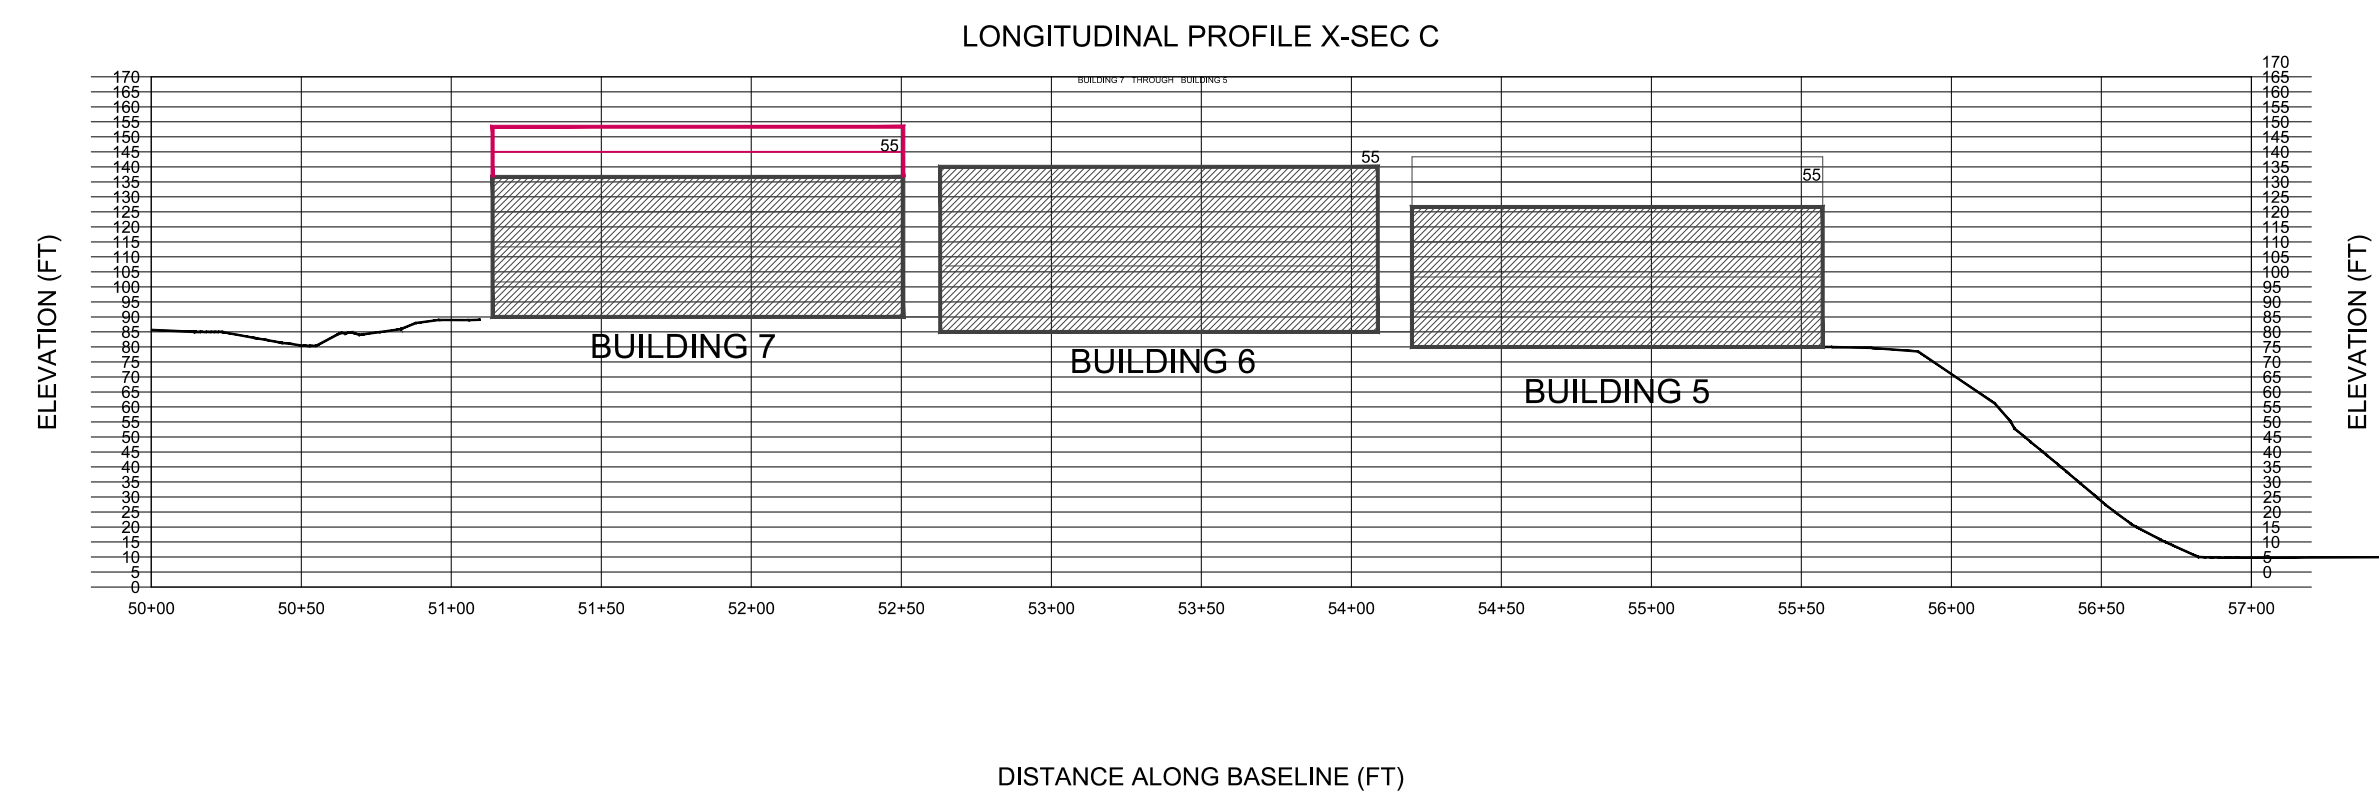
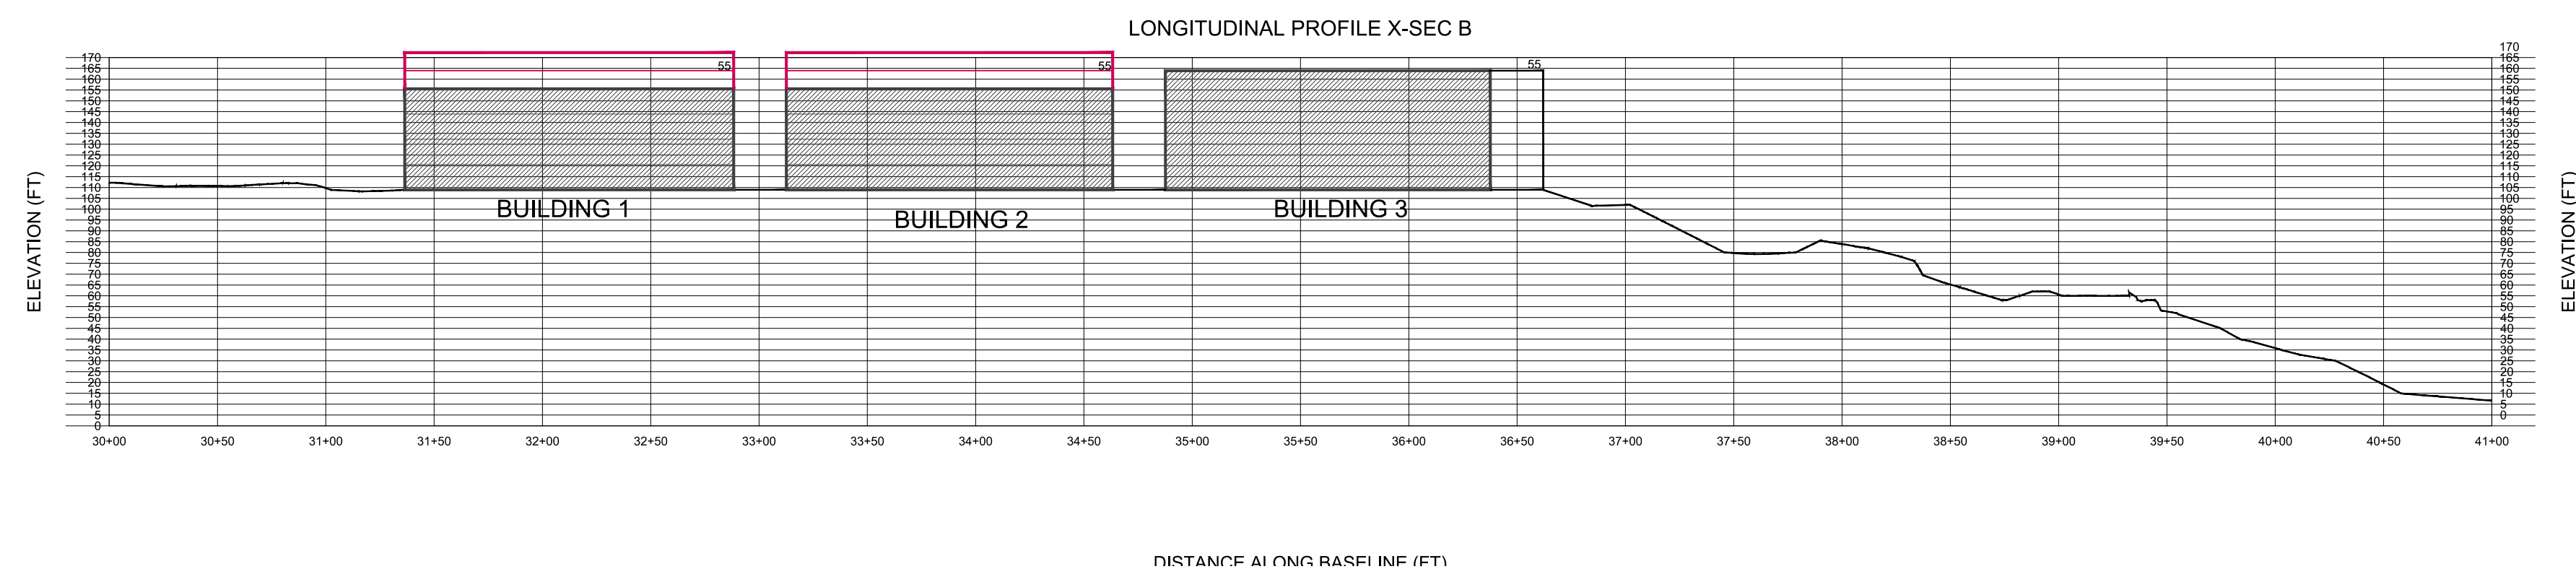


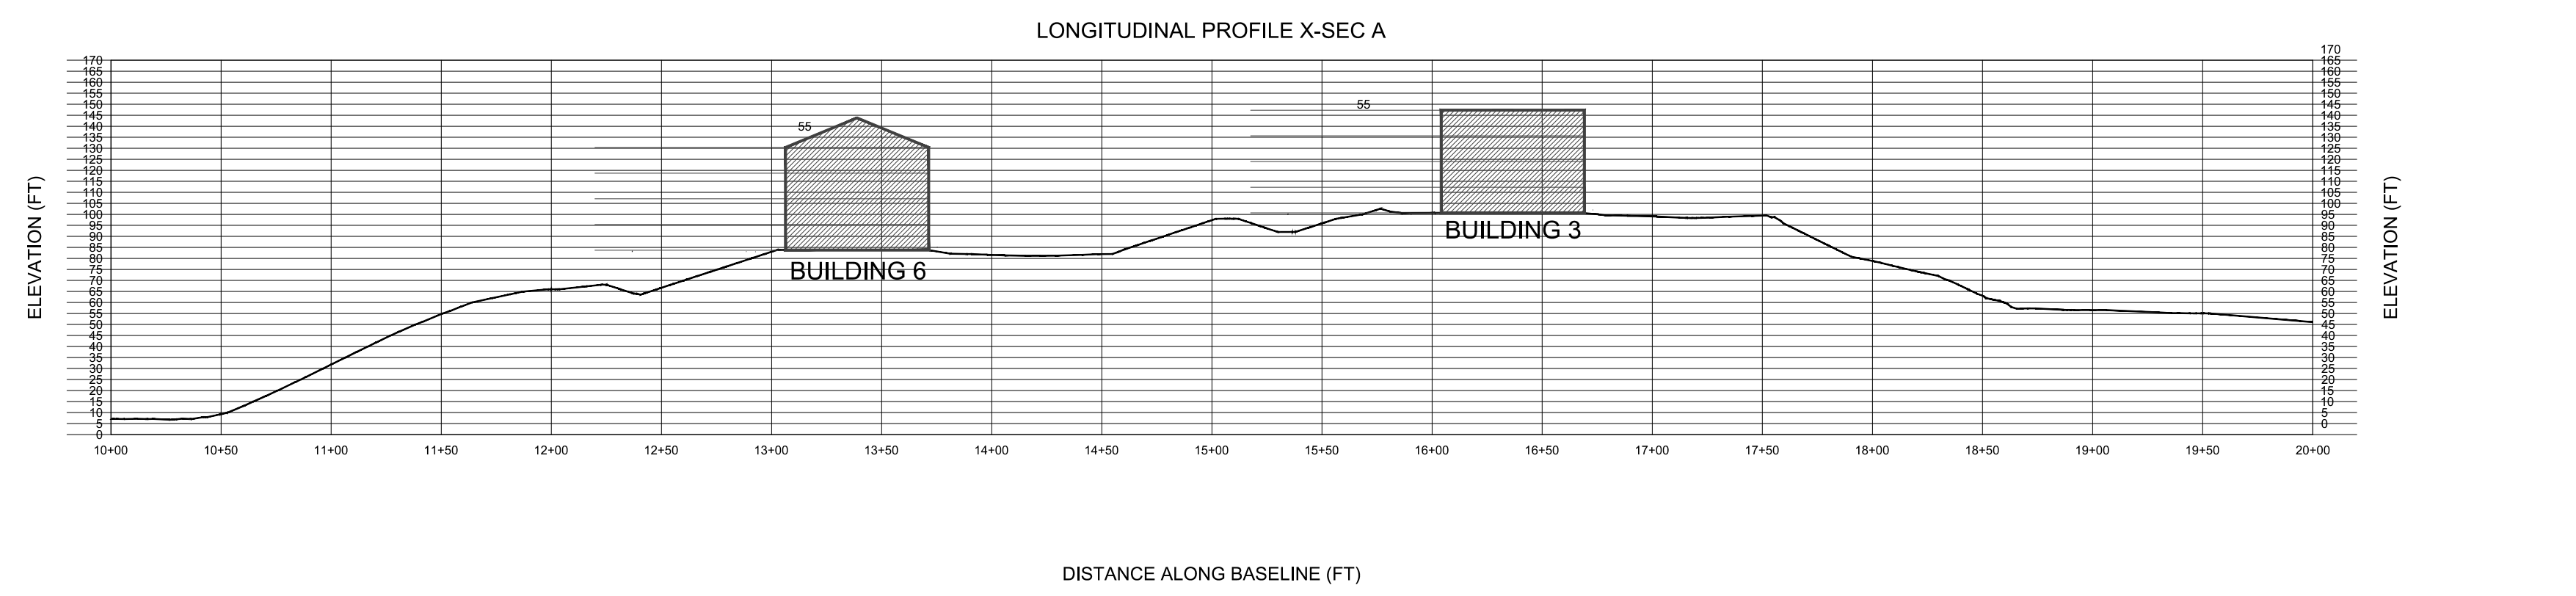

Site Section Diagrams

Scale: 1/64" = 1'-0"

APPROVED BY RESOLUTION OF THE PLANNING BOARD OF THE CITY OF BEACON, NEW YORK, ON THE _____ DAY OF _____, 20____, SUBJECT TO ALL REQUIREMENTS AND CONDITIONS OF SAID RESOLUTION, ANY CHANGE, ERASURE, MODIFICATION OR REVISION OF THIS PLAT, AS APPROVED, SHALL VOID THIS APPROVAL.

SIGNED THIS _____ DAY OF _____, 20____, BY _____

CHAIRMAN

SECRETARY

IN ABSENCE OF THE CHAIRMAN OR SECRETARY, THE ACTING CHAIRMAN OR ACTING SECRETARY RESPECTIVELY MAY SIGN IN THIS PLACE

NO.	DATE	DESCRIPTION	BY
1	02/28/17	PROGRESS SUBMISSION	AJS
2	03/28/17	REVISE PER PLANNING BOARD COMMENTS	AJS
3	04/25/17	REVISE PER PLANNING BOARD COMMENTS	AJS
4	05/30/17	NO CHANGE	AJS
5	07/25/17	NO CHANGE	AJS
6	08/29/17	NO CHANGE	AJS
7	09/28/17	NO CHANGE	AJS
8	10/31/17	NO CHANGE	AJS
9	11/28/17	NO CHANGE	AJS



View From Train Station



Rendering



Rendering



Rendering



Rendering



Aerial View



Site Section Renderings



View From Hudson River

Building Renderings & Site Sections

Sheet 8 of 15