



EROSION AND SEDIMENT CONTROL DETAILS

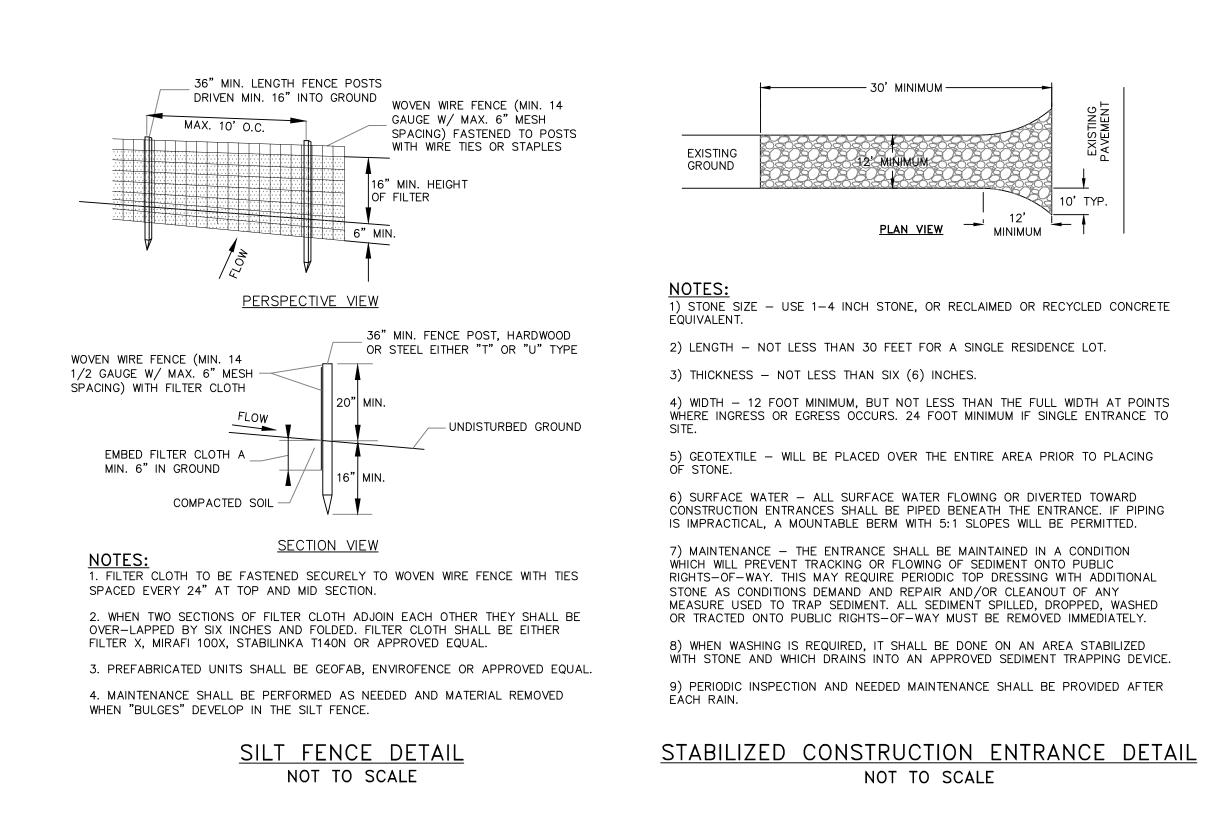

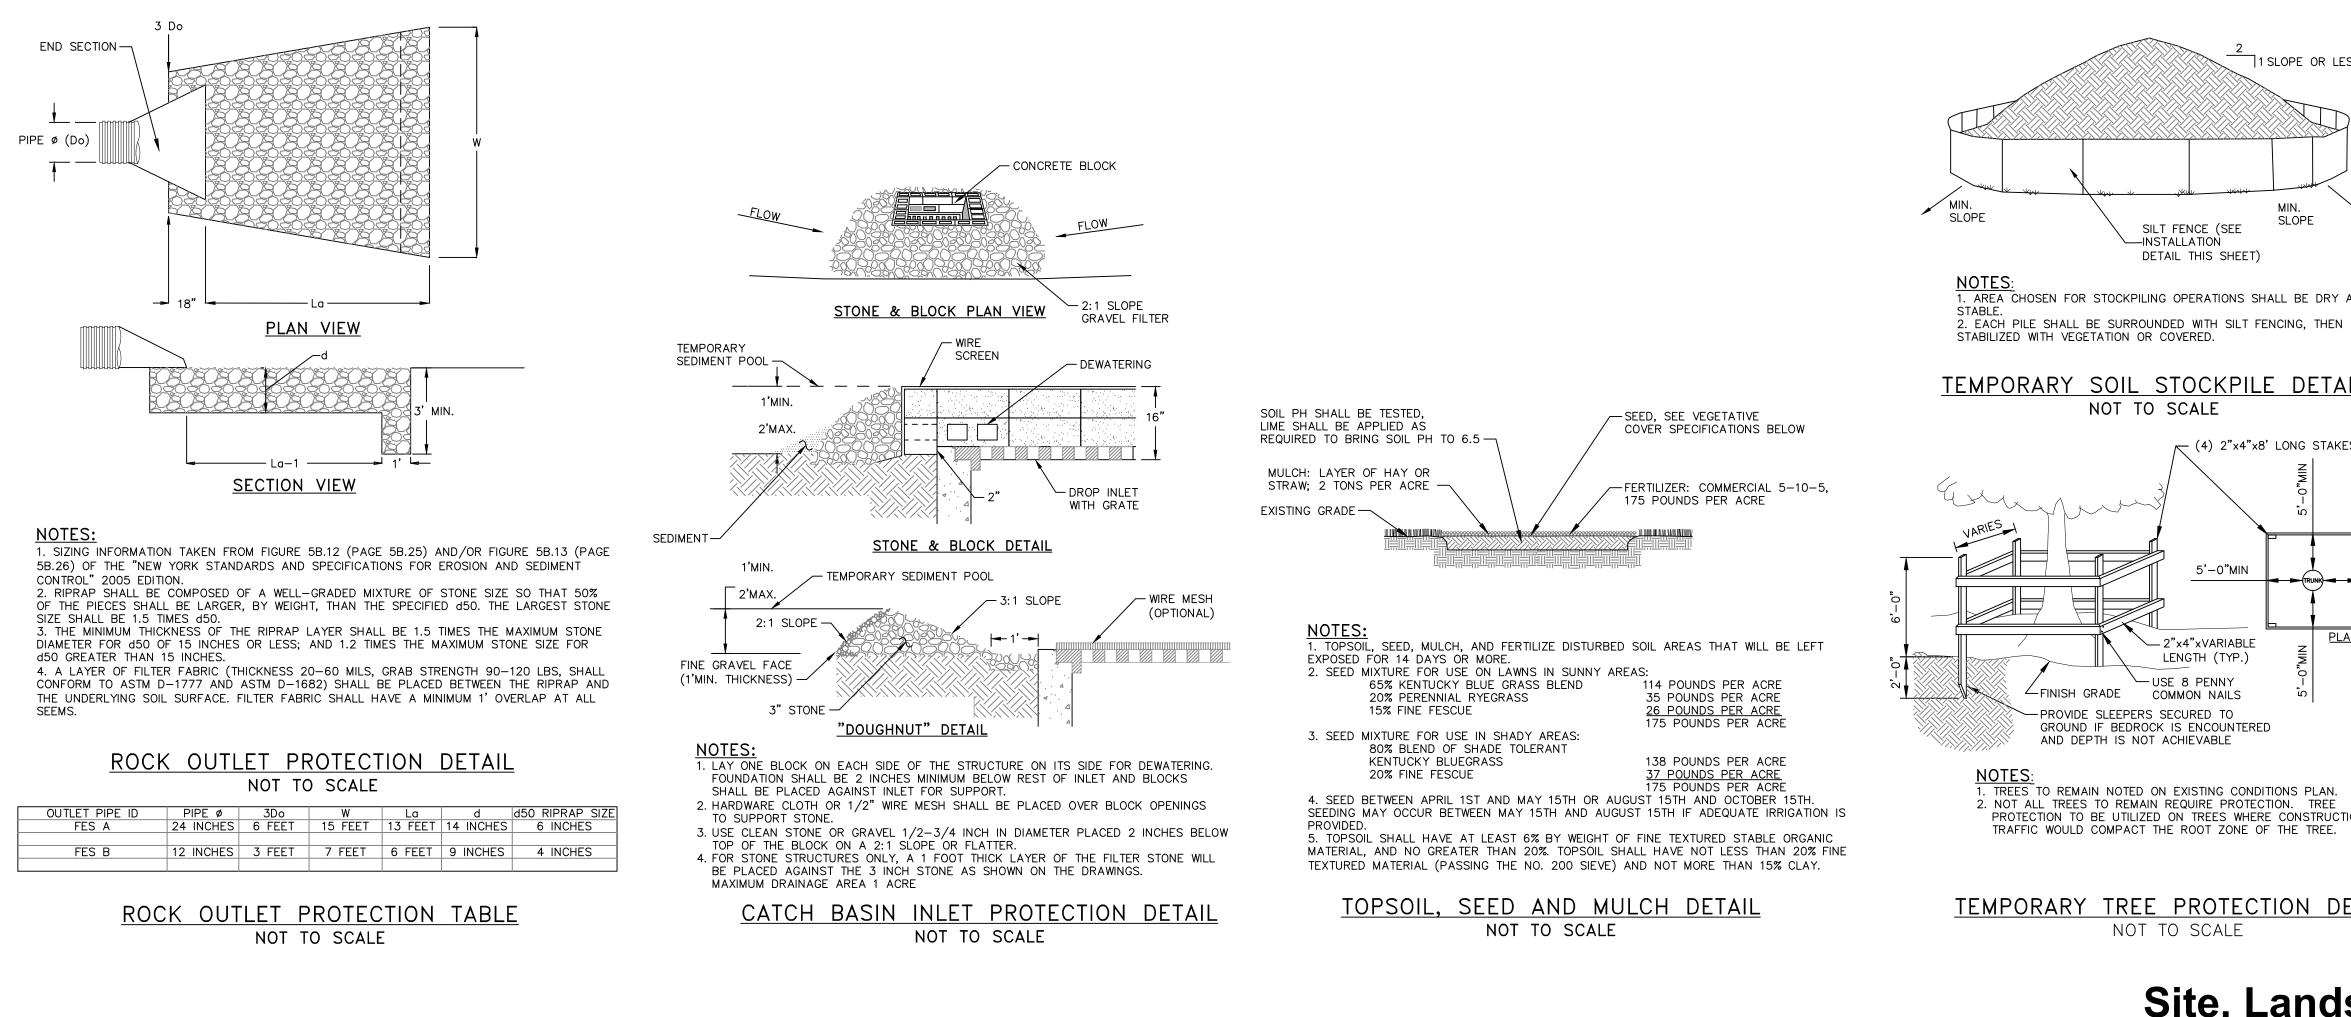



Site/Civil Engineer: Hudson Land Design 174 Main Street Beacon, New York 12508





	RECOMMENDED FOR APPR	DVAL:			
S					
	MAYOR OF THE CITY OF E				
	APPROVED BY RESOLUTION	N OF THE CITY	COUNCIL	OF THE CITY OF BEACON	
	ON THE	DAY OF		20	
				, 20,	
•					
D	APPROVED BY RESOLUTION	I OF THE PLAN	NING BOA	ARD OF THE CITY OF BEACON, NEW YORK, ON THE	
		٢			
	CONDITIONS OF SAID RESC AS APPROVED, SHALL VOI			20, SUBJECT TO ALL REQUIREMENTS AND RASURE, MODIFICATION OR REVISION OF THIS PLAT	Γ,
=	SIGNED THIS	DAY	OF	, 20, BY	
(TYP.)					
		Ur			
		SE	CRETARY		
]		SE	CRETARY	HE ACTING CHAIRMAN OR ACTING SECRETARY	
5'-0"MIN	IN ABSENCE OF THE CHAI	SE	CRETARY		
]	IN ABSENCE OF THE CHAI	SE	CRETARY		
5'-0"MIN	IN ABSENCE OF THE CHAI	SE RMAN OR SECRI N THIS PLACE.	CRETARY TARY, TI		
5'-0"MIN	IN ABSENCE OF THE CHAI	RMAN OR SECRINTHIS PLACE.	CRETARY, TI TARY, TI IS:	HE ACTING CHAIRMAN OR ACTING SECRETARY	BV
5'-0"MIN	IN ABSENCE OF THE CHAI	RMAN OR SECRI N THIS PLACE. REVISION	CRETARY TARY, TI IS: ATE	HE ACTING CHAIRMAN OR ACTING SECRETARY	-
5'-0"MIN	IN ABSENCE OF THE CHAI	RMAN OR SECRI N THIS PLACE. REVISION NO. [1 8/	CRETARY, TI TARY, TI IS:	HE ACTING CHAIRMAN OR ACTING SECRETARY	СМ
5'-0"MIN	IN ABSENCE OF THE CHAI	RMAN OR SECRI N THIS PLACE. REVISION NO. E 1 8/ 2 9/	CRETARY TARY, TI IS: ATE 29/17	HE ACTING CHAIRMAN OR ACTING SECRETARY DESCRIPTION PER PLANNING BOARD COMMENTS	CM
5'-0"MIN	IN ABSENCE OF THE CHAI		CRETARY, TI TARY, TI IS: ATE 29/17 26/17	HE ACTING CHAIRMAN OR ACTING SECRETARY DESCRIPTION PER PLANNING BOARD COMMENTS NO CHANGE	CMI CMI CMI
5'-0"MIN	IN ABSENCE OF THE CHAI		CRETARY TARY, TI NS: 29/17 26/17 /31/17	HE ACTING CHAIRMAN OR ACTING SECRETARY DESCRIPTION PER PLANNING BOARD COMMENTS NO CHANGE NO CHANGE	CMI CMI CMI CMI
5'-0"MIN VIEW	IN ABSENCE OF THE CHAI RESPECTIVELY MAY SIGN I		CRETARY TARY, TI NS: 29/17 26/17 /31/17 /28/17	HE ACTING CHAIRMAN OR ACTING SECRETARY DESCRIPTION PER PLANNING BOARD COMMENTS NO CHANGE NO CHANGE ADDED ACCESSIBLE DROP CURB DETAIL	CME CME CME CME
5'-0"MIN VIEW	IN ABSENCE OF THE CHAI RESPECTIVELY MAY SIGN I		CRETARY TARY, TI NS: 29/17 26/17 /31/17 /28/17	HE ACTING CHAIRMAN OR ACTING SECRETARY DESCRIPTION PER PLANNING BOARD COMMENTS NO CHANGE NO CHANGE ADDED ACCESSIBLE DROP CURB DETAIL	CME CME CME CME
5'-0"MIN VIEW	IN ABSENCE OF THE CHAI RESPECTIVELY MAY SIGN I		CRETARY TARY, TI NS: 29/17 26/17 /31/17 /28/17	HE ACTING CHAIRMAN OR ACTING SECRETARY DESCRIPTION PER PLANNING BOARD COMMENTS NO CHANGE NO CHANGE ADDED ACCESSIBLE DROP CURB DETAIL	BY CME CME CME CME
S'-O"MIN VIEW	IN ABSENCE OF THE CHAI RESPECTIVELY MAY SIGN I		CRETARY TARY, TI NS: 29/17 26/17 /31/17 /28/17	HE ACTING CHAIRMAN OR ACTING SECRETARY DESCRIPTION PER PLANNING BOARD COMMENTS NO CHANGE NO CHANGE ADDED ACCESSIBLE DROP CURB DETAIL	CMI CMI CMI CMI
]	<text><section-header><image/></section-header></text>	SE RMAN OR SECRINAL N THIS PLACE. REVISION NO. 1 2 9/ 3 10 4 5 01 5 01 0 0	CRETARY, TI TARY, TI JS: 0ATE 29/17 26/17 /31/17 /28/17 /30/18	HE ACTING CHAIRMAN OR ACTING SECRETARY DESCRIPTION PER PLANNING BOARD COMMENTS NO CHANGE NO CHANGE ADDED ACCESSIBLE DROP CURB DETAIL	CM CM CM CM

Site, Landscaping and Erosion & Sediment Control Details Sheet 8 of 10

July 25, 2017