

 REVISIONS:

 NO.
 DATE
 DESCRIPTION
 BY

 1
 02/28/17
 REVISE PER PLANNING BOARD COMMENTS
 AJS

 2
 03/28/17
 REVISE PER PLANNING BOARD COMMENTS
 AJS

 3
 04/25/17
 REVISE PER PLANNING BOARD COMMENTS
 AJS

 4
 05/30/17
 NO CHANGE
 AJS

 5
 07/25/17
 NO CHANGE
 AJS

 6
 08/29/17
 NO CHANGE
 AJS

 7
 09/26/17
 NO CHANGE
 AJS


 8
 10/31/17
 REVISE PER PLANNING BOARD COMMENTS
 AJS

 9
 11/28/17
 REVISE PER PLANNING BOARD COMMENTS
 AJS

 10
 01/30/18
 NO CHANGE
 AJS

APPROVED BY RESOLUTION OF THE PLANNING BOARD OF THE CITY OF BEACON, NEW YORK, ON THE

IN ABSENCE OF THE CHAIRMAN OR SECRETARY, THE ACTING CHAIRMAN OR ACTING SECRETARY RESPECTIVELY MAY SIGN IN THIS PLACE.

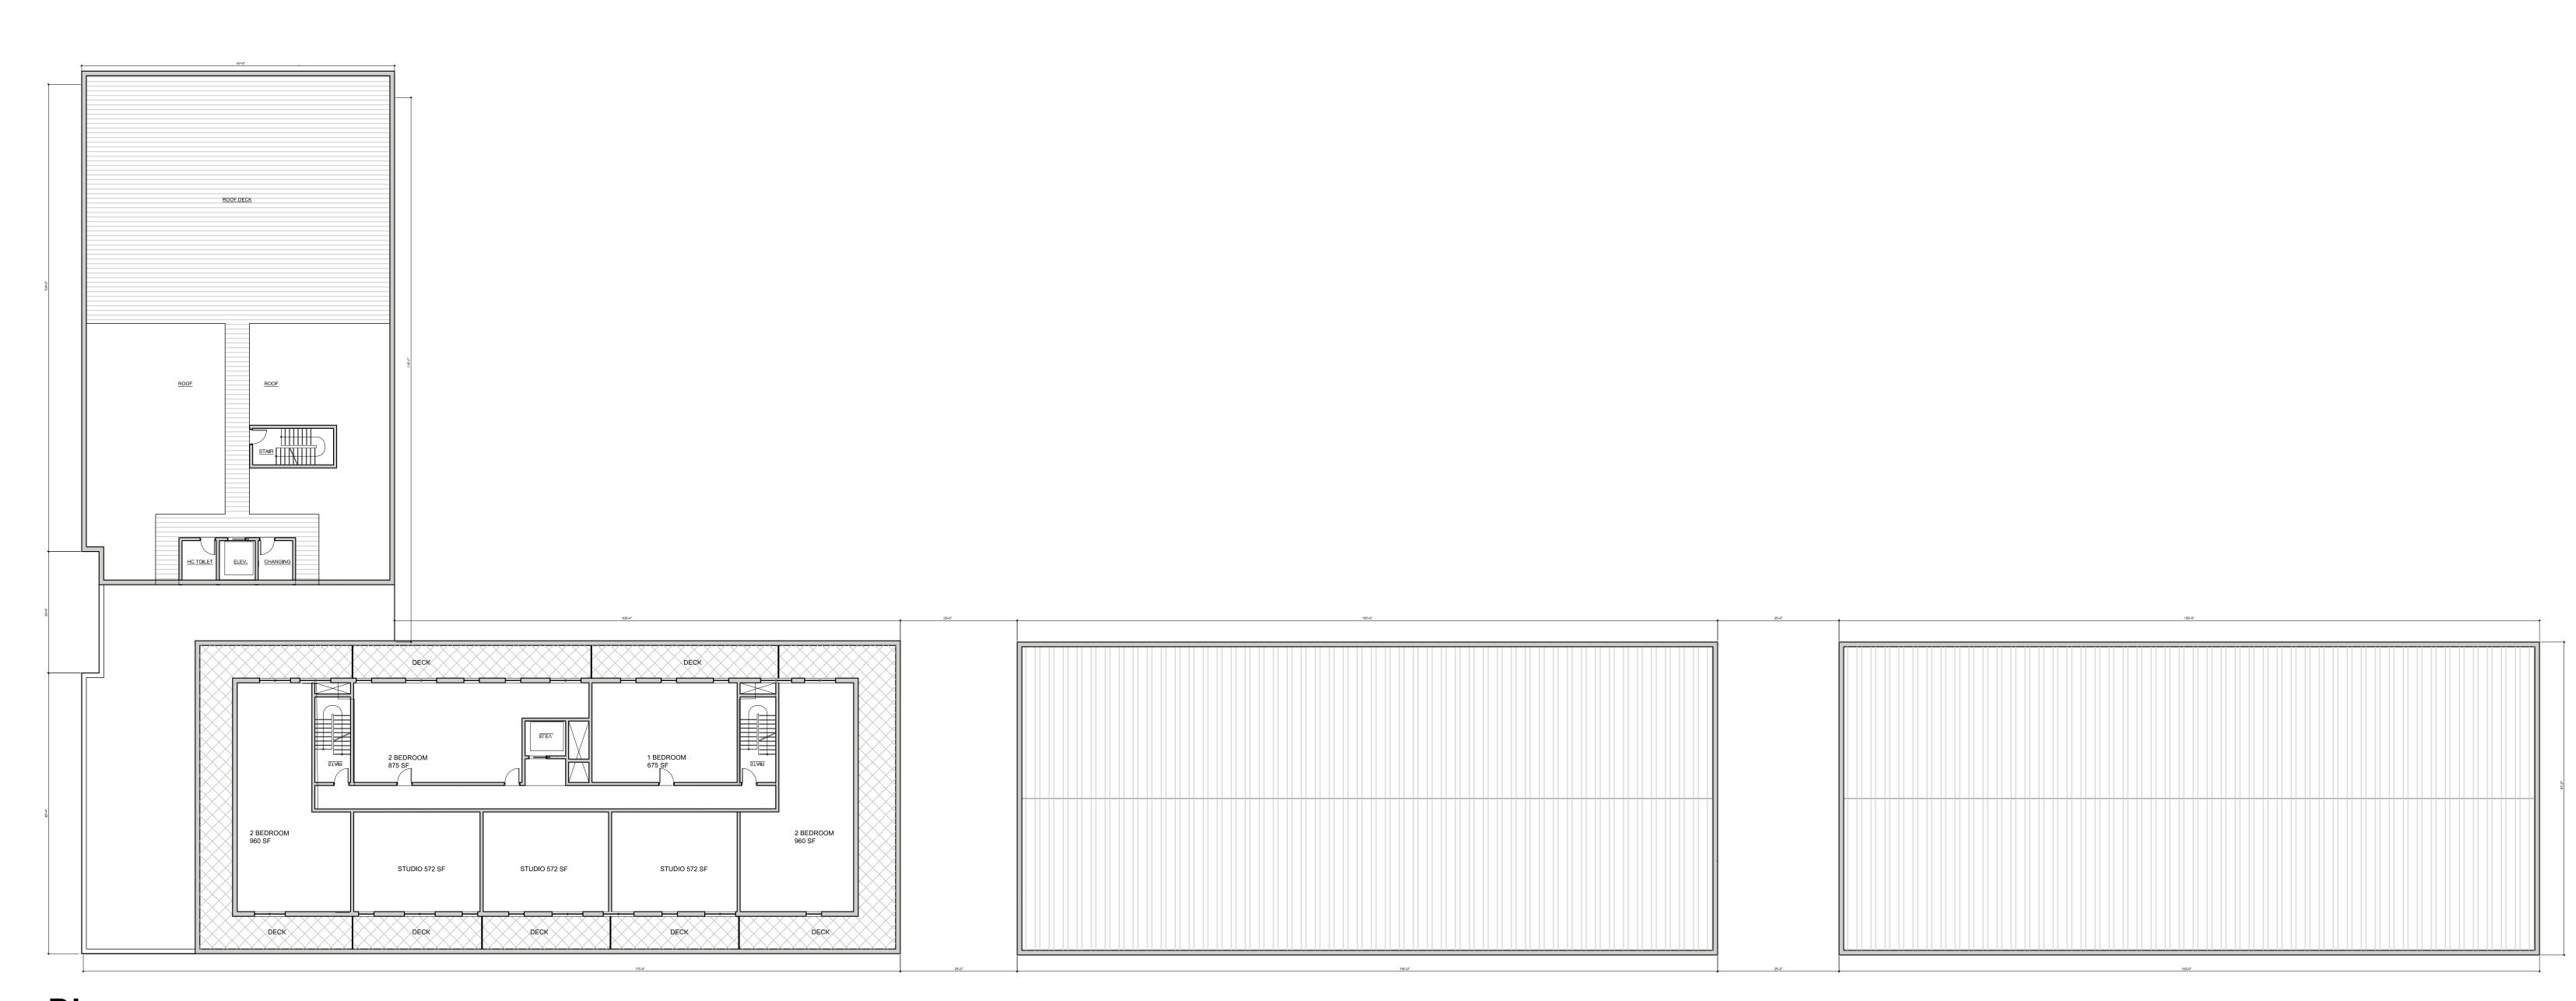

5th Floor Plan Diagram

Scale: $\frac{1}{16}$ " = 1'-0"

Typical Floor Plan