



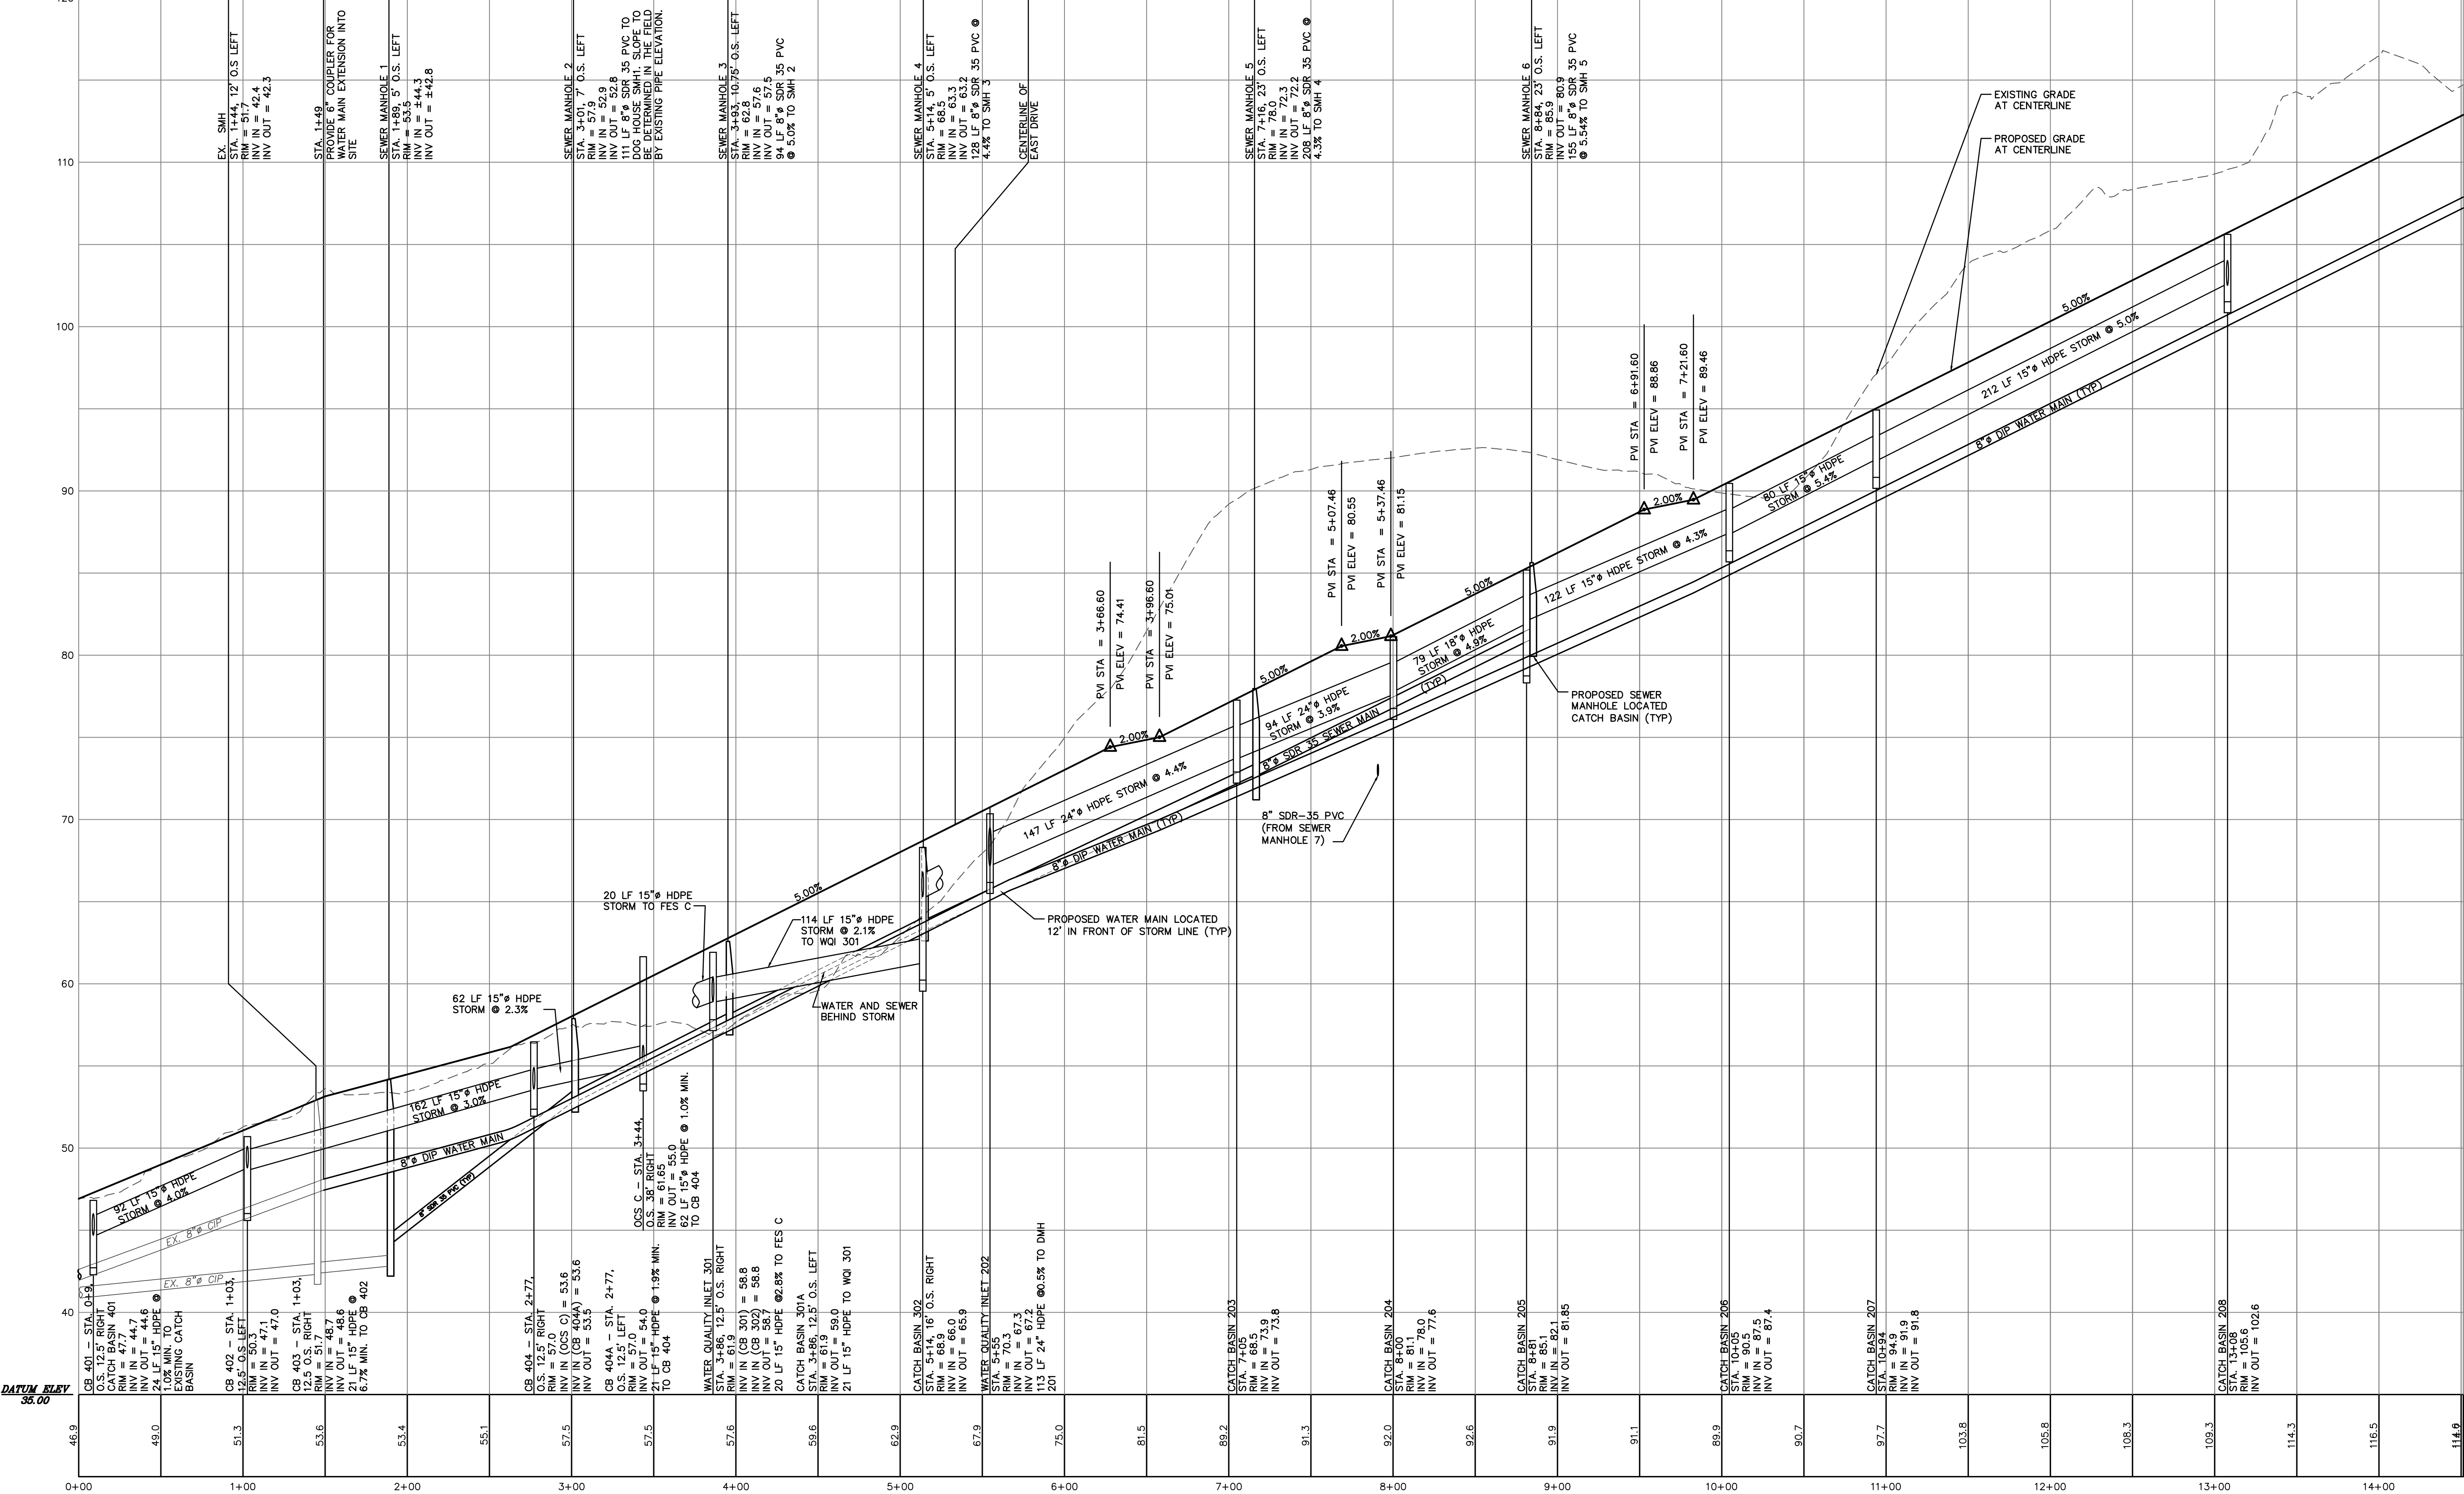


West Drive Profile

Scale: 1" = 50' Horizontal
1" = 5' Vertical

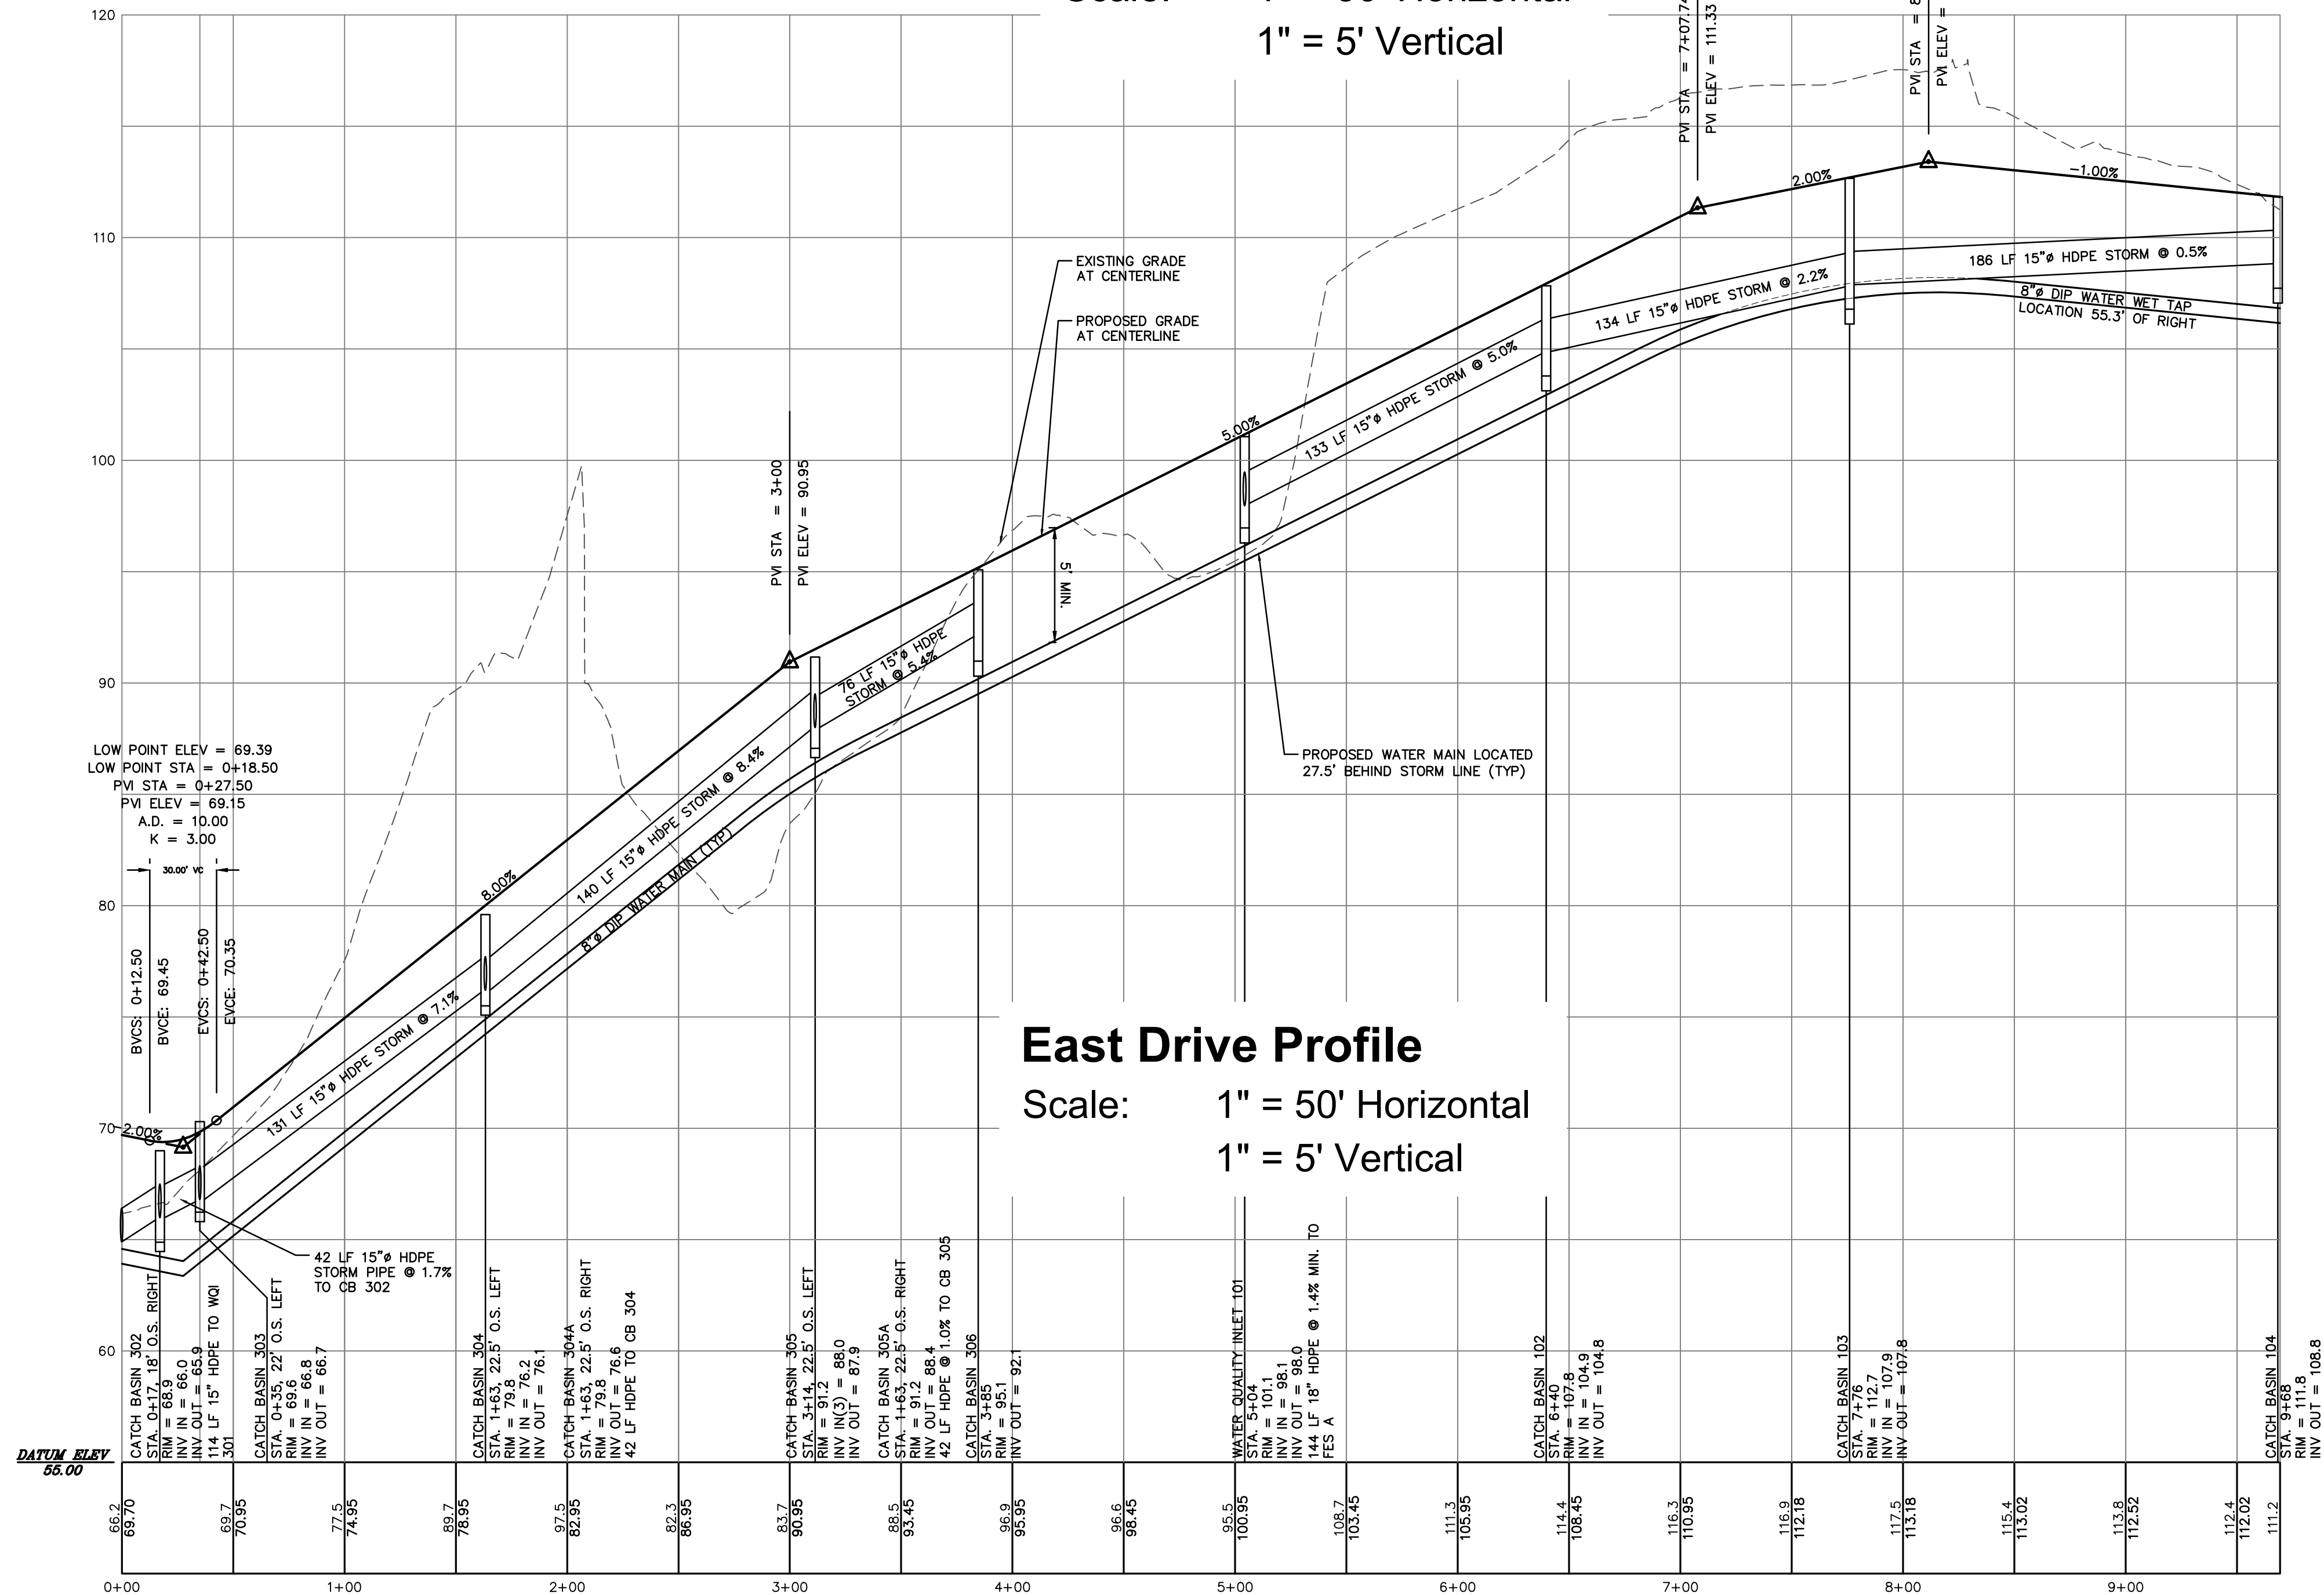


East Drive Profile

Scale: 1" = 50' Horizontal
1" = 5' Vertical

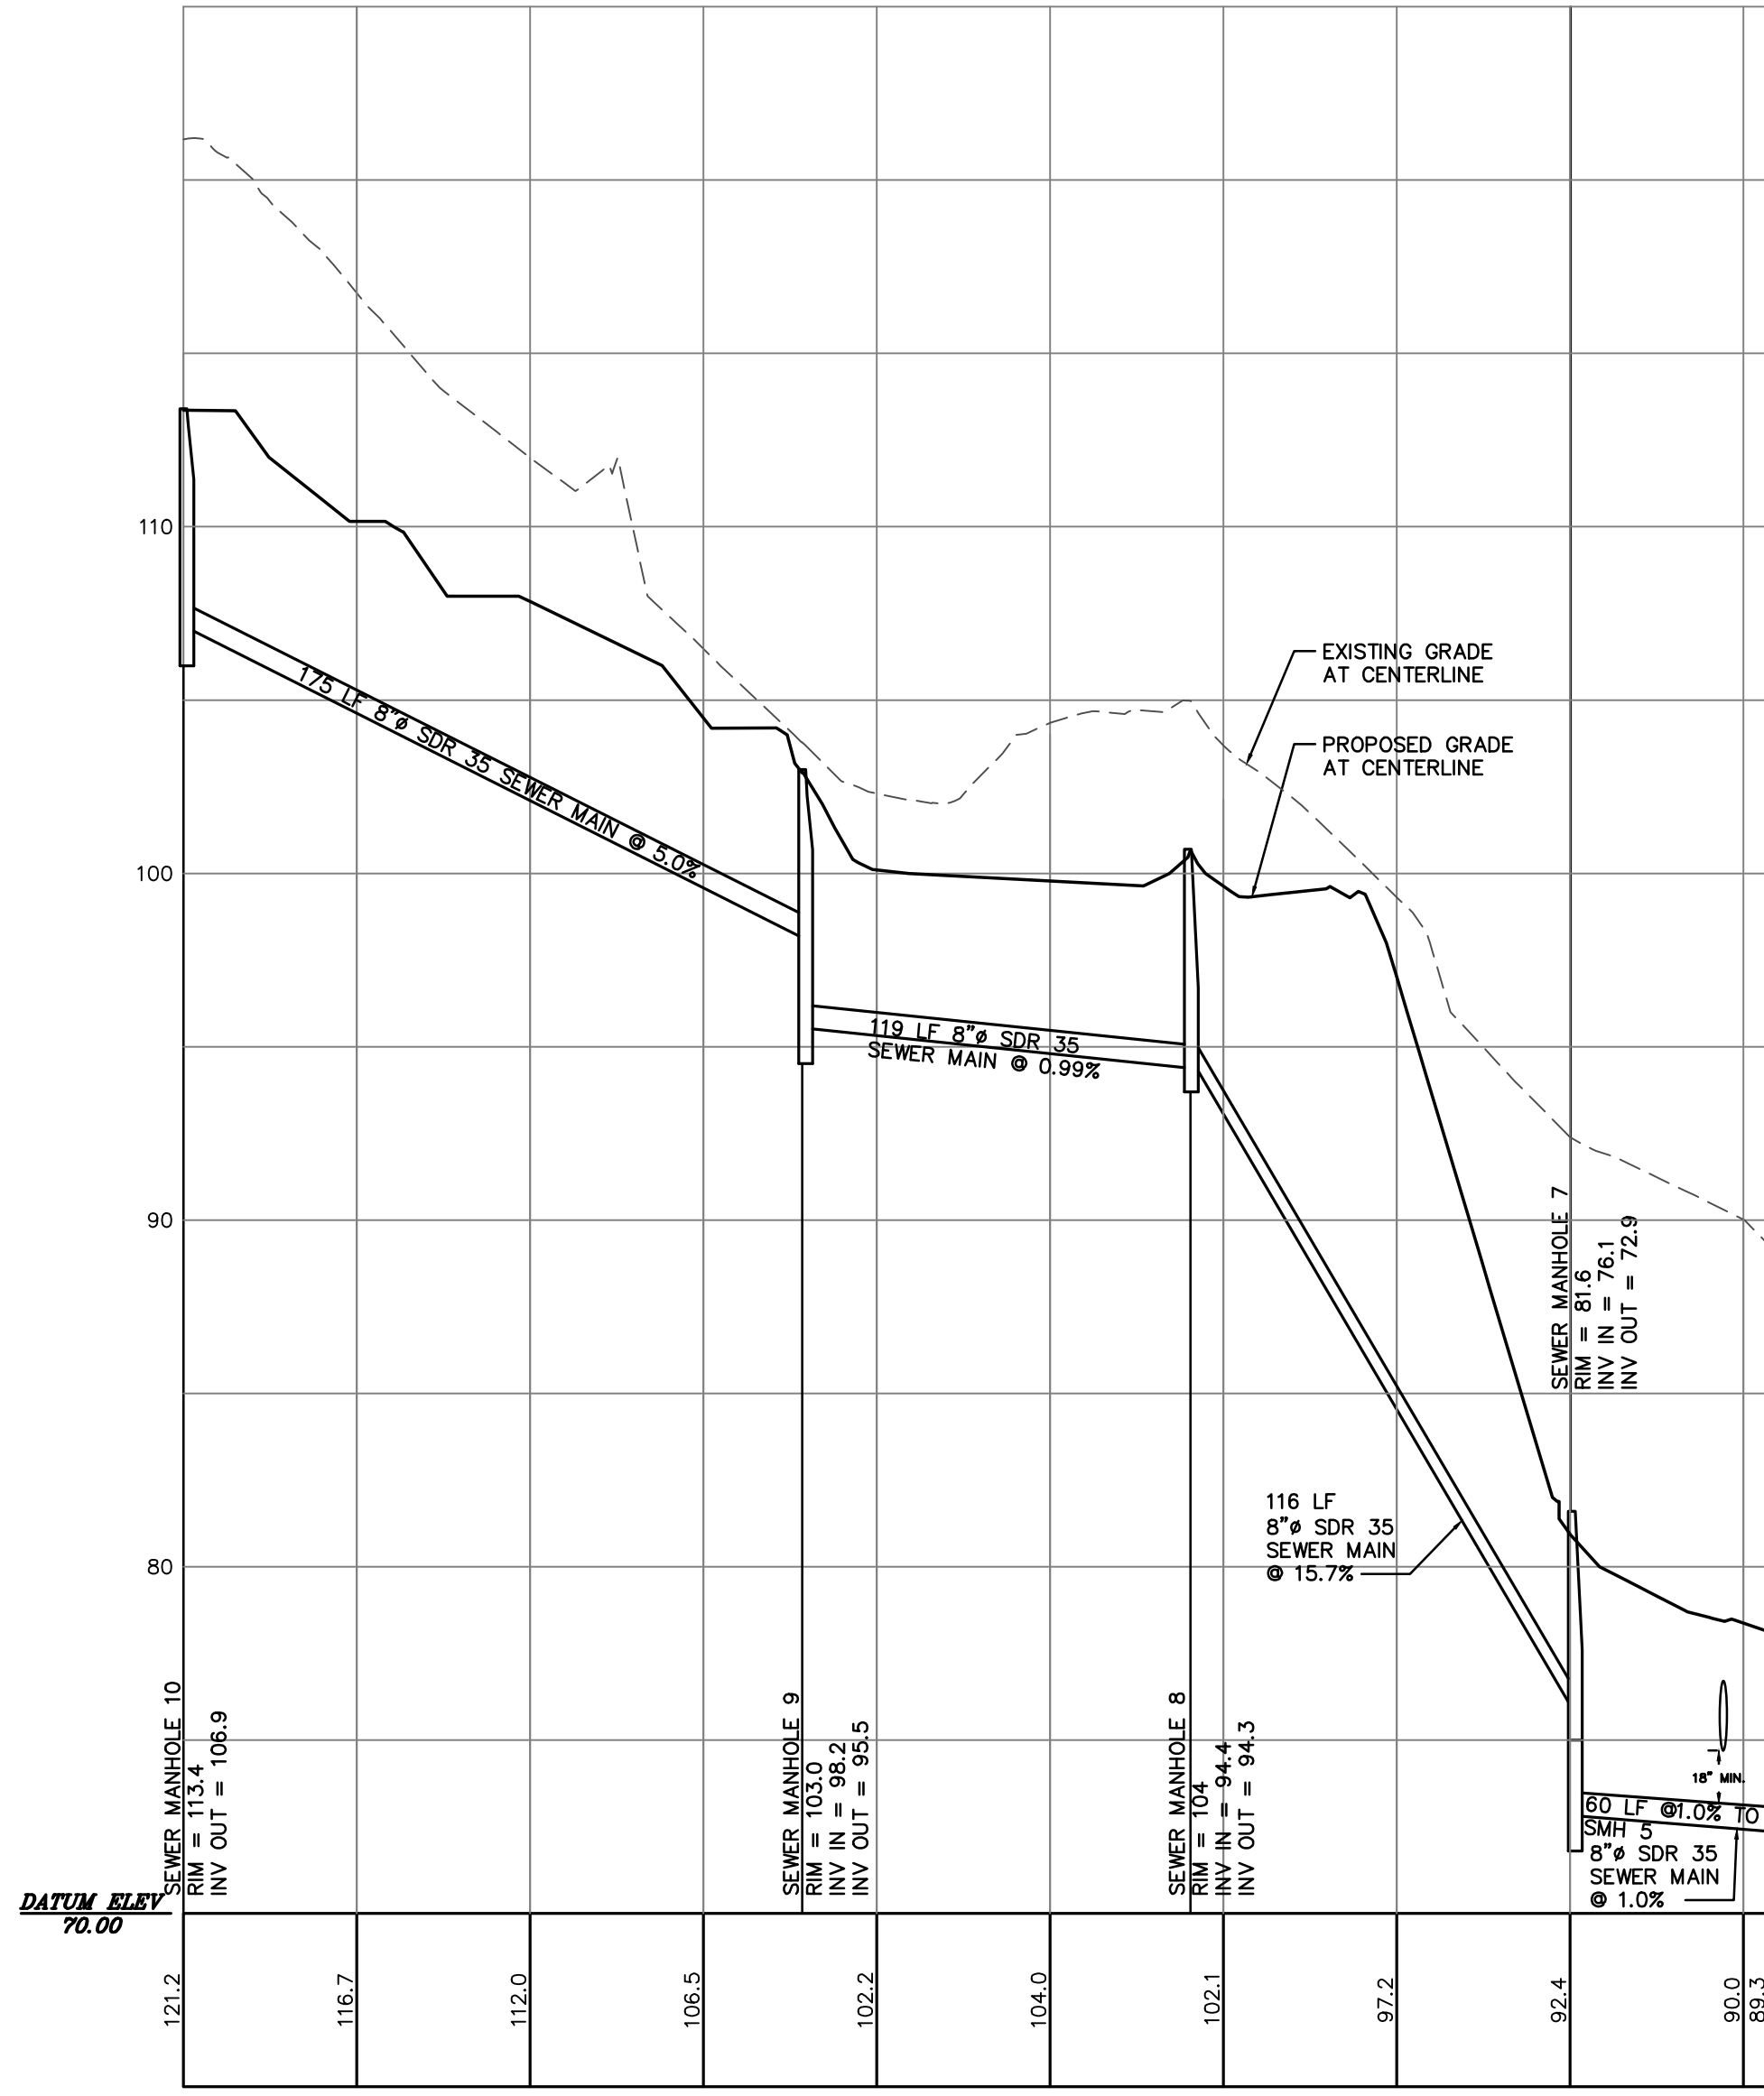


Sewer Profile

Scale: 1" = 50' Horizontal
1" = 5' Vertical

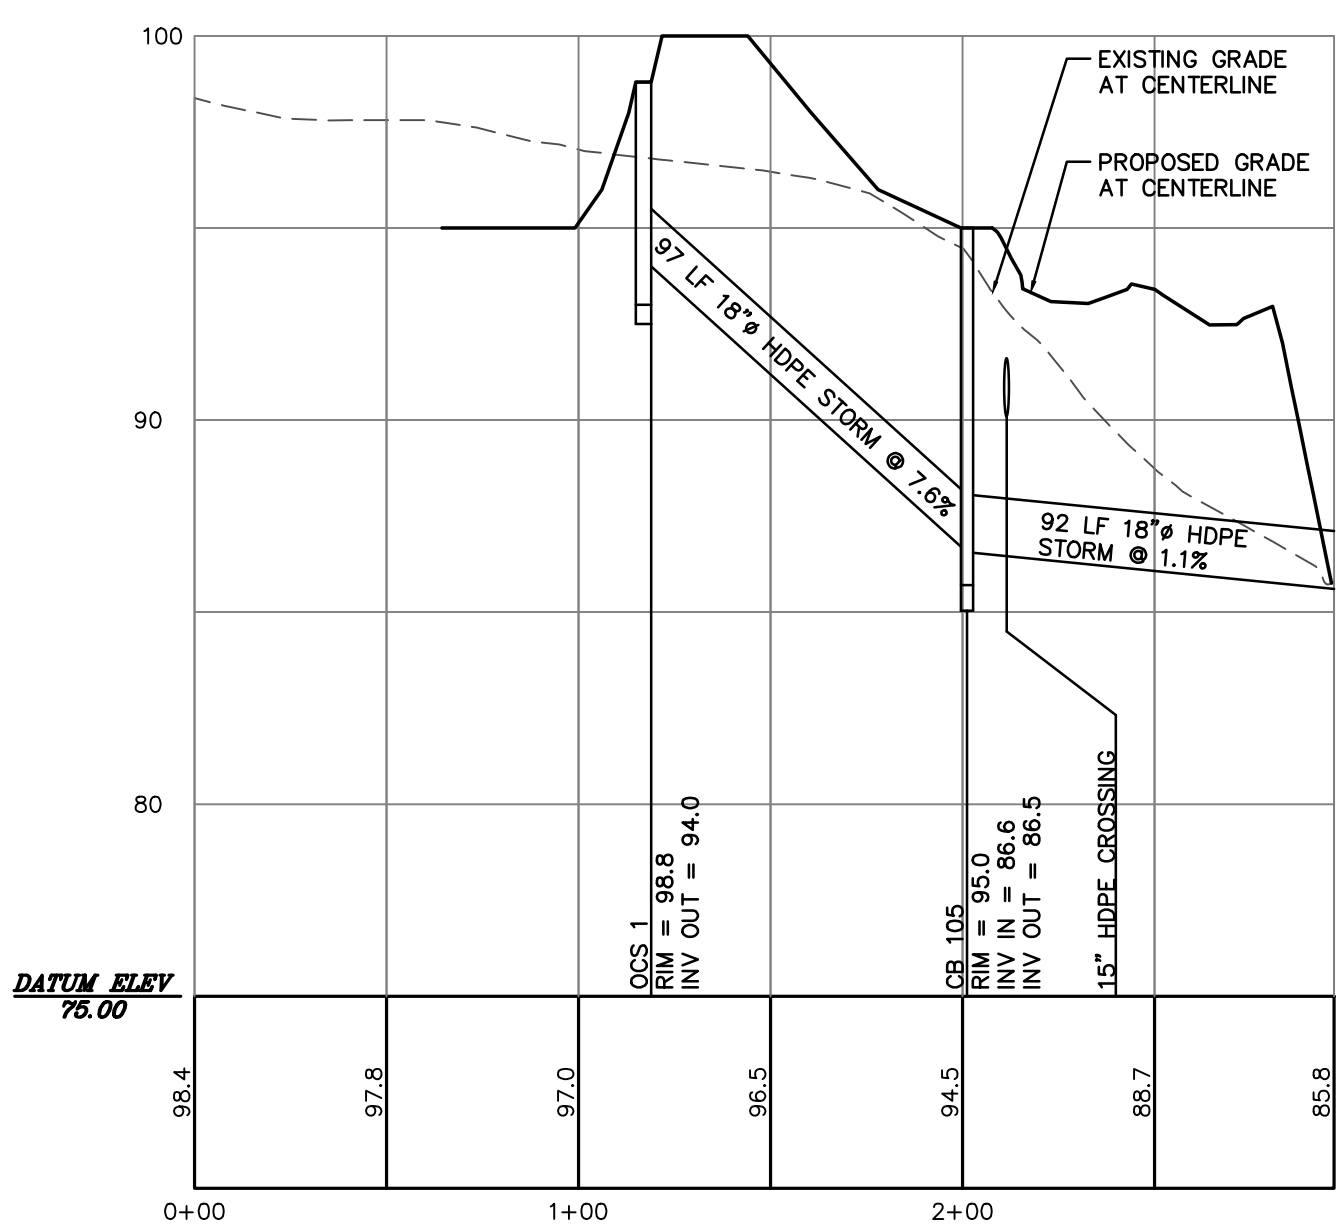

Storm Piping From OCS 1 Profile

Scale: 1" = 30' Horizontal
1" = 3' Vertical

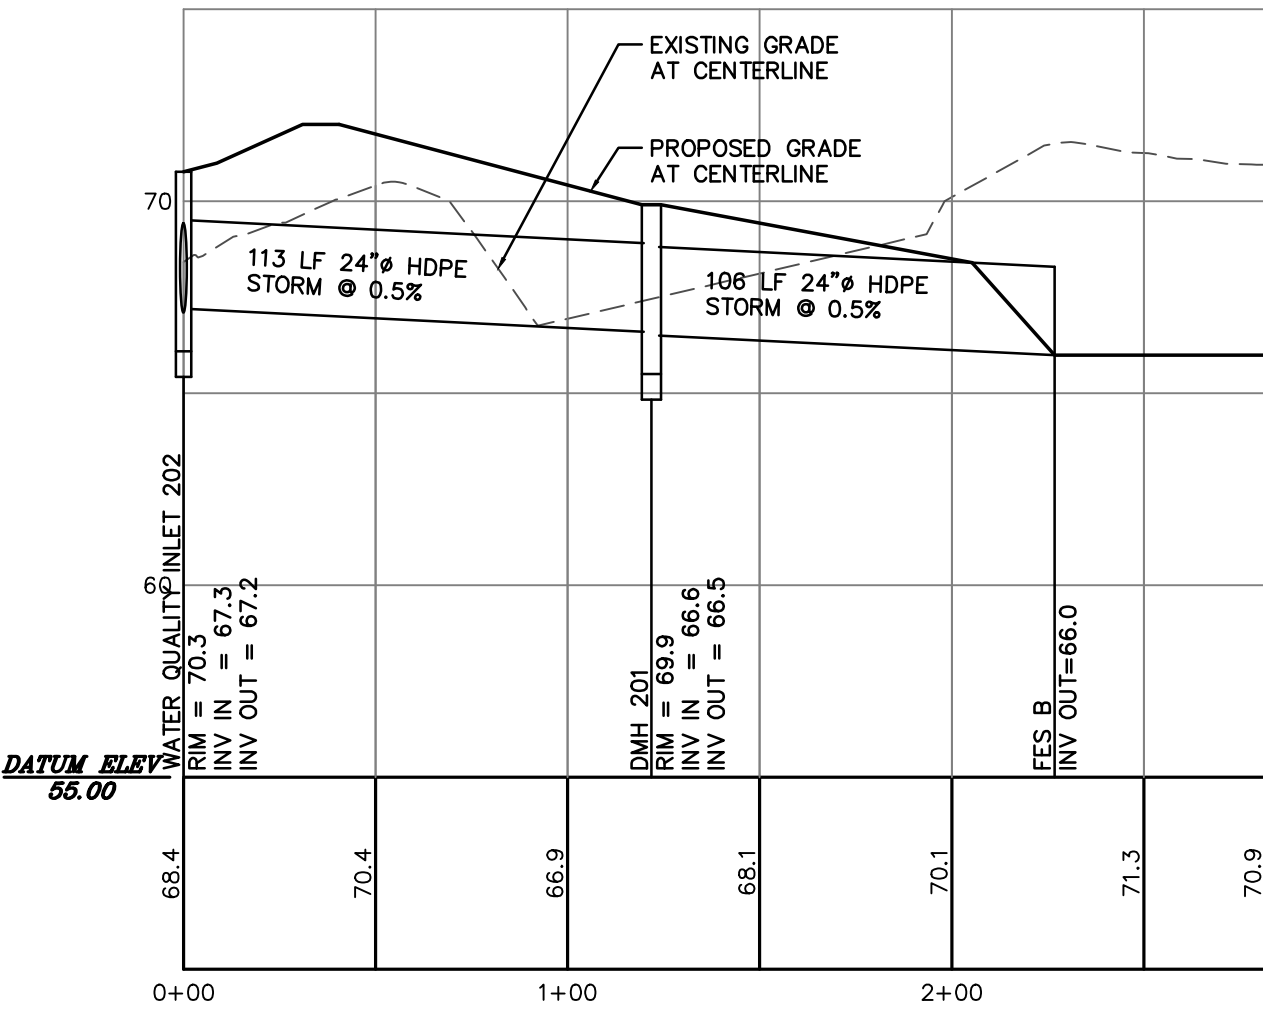

Storm Piping From WQI 202 Profile

Scale: 1" = 50' Horizontal
1" = 5' Vertical



APPROVED BY RESOLUTION OF THE PLANNING BOARD OF THE CITY OF BEACON, NEW YORK, ON THE _____ DAY OF _____, 20____, SUBJECT TO ALL REQUIREMENTS AND CONDITIONS OF SAID RESOLUTION ANY CHANGE, ERASURE, MODIFICATION OR REVISION OF THIS PLAT, AS APPROVED, SHALL VOID THIS APPROVAL.

SIGNED THIS _____ DAY OF _____, 20____, BY _____

CHAIRMAN

SECRETARY

IN ABSENCE OF THE CHAIRMAN OR SECRETARY, THE ACTING CHAIRMAN OR ACTING SECRETARY RESPECTIVELY MAY SIGN IN THIS PLACE.

REVISIONS:			
NO.	DATE	DESCRIPTION	BY
1	2/28/17	PER PLANNING BOARD COMMENTS	CMB
2	3/28/17	PER PLANNING BOARD COMMENTS	MAB
3	4/24/17	PER PLANNING BOARD COMMENTS	MAB
4	5/30/17	PER PLANNING BOARD COMMENTS	MAB
5	7/25/17	NO CHANGE THIS SHEET	MAB
6	8/29/17	NO CHANGE THIS SHEET	MAB
7	9/26/17	NO CHANGE THIS SHEET	MAB
8	10/31/17	NO CHANGE	MAB
9	11/28/17	NO CHANGE	MAB