


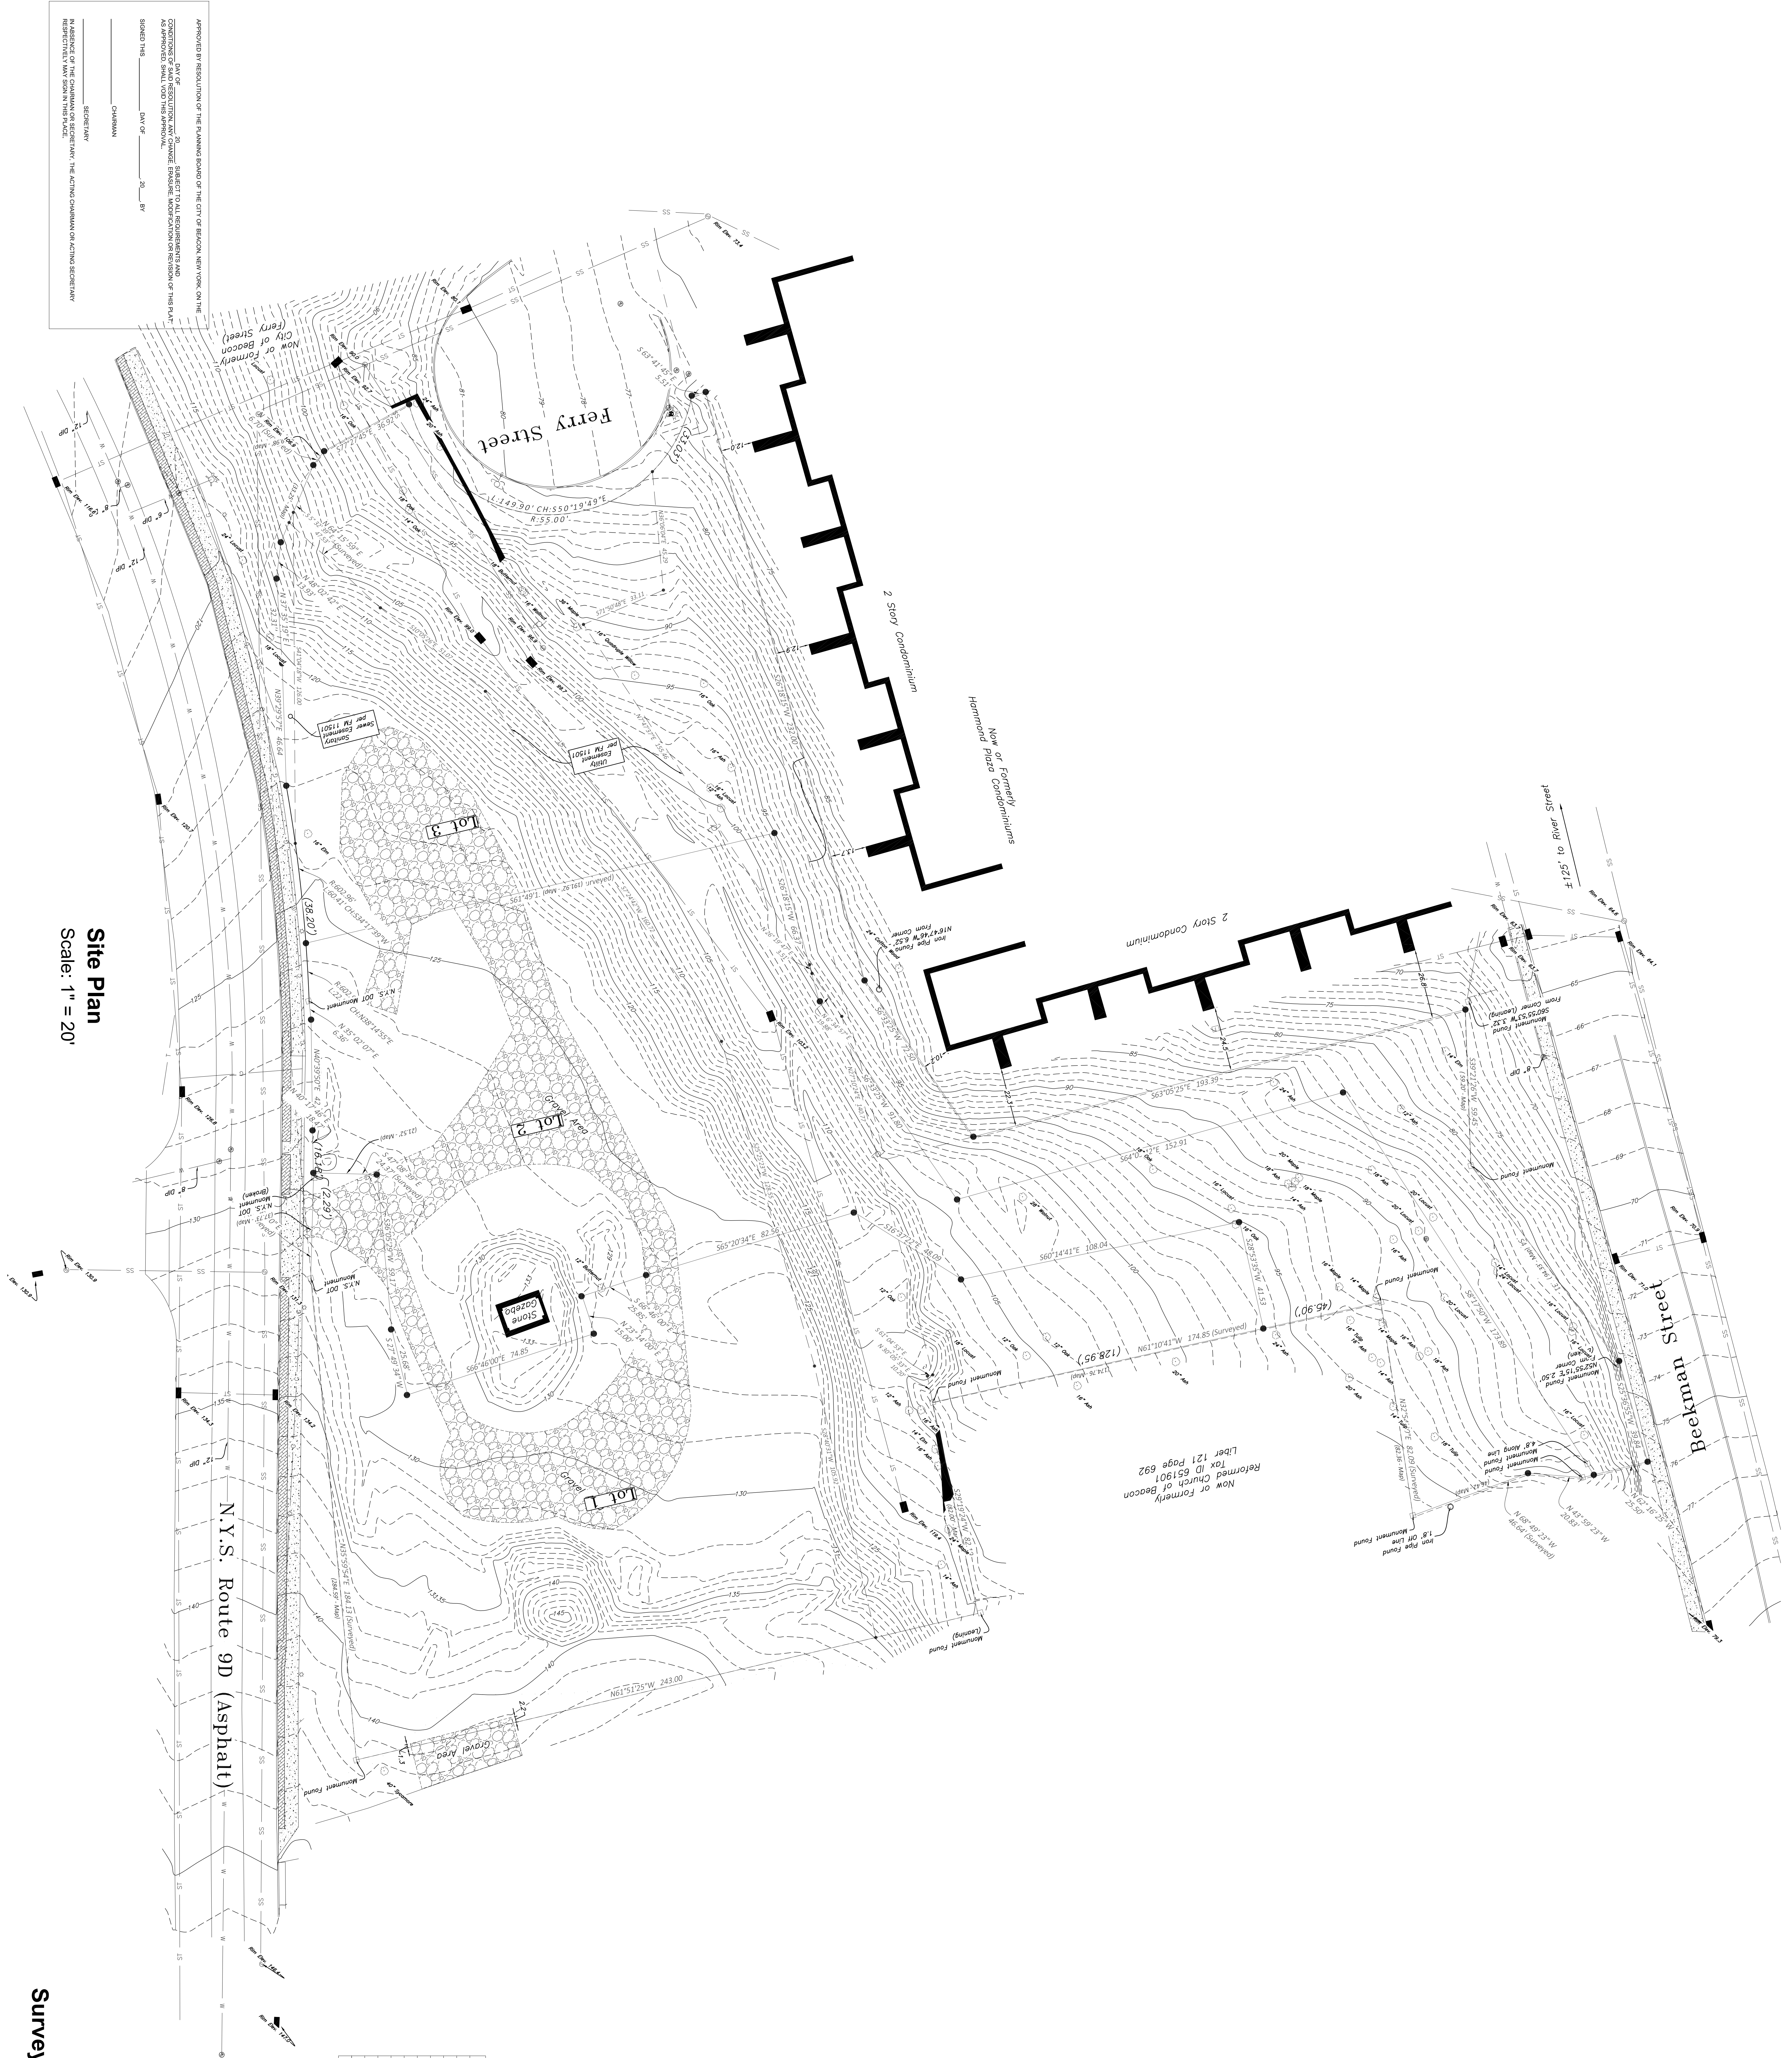

REVISIONS			
NO.	DATE	DESCRIPTION	BY
1	06/29/17	REVISE PER PLANNING BOARD COMMENTS	AJS
2	06/29/17	NO CHANGE	AJS
3	06/29/17	NO CHANGE	AJS
4	11/28/17	NO CHANGE	AJS
5	12/28/17	NO CHANGE	AJS
6	07/20/18	NO CHANGE	AJS

APPROVED BY RESOLUTION OF THE PLANNING BOARD OF THE CITY OF BEACON, NEW YORK, ON THE _____ DAY OF _____, 20____, SUBJECT TO ALL REQUIREMENTS AND CONDITIONS OF THE RESOLUTION AND ANY AND ALL ORDINANCES AND ORDINANCES OF THE CITY OF BEACON, NEW YORK, AND AS APPROVED, SHALL VOID THIS APPROVAL.

SHOED THIS _____ DAY OF _____, 20____, BY _____

CHAMAN

SECRETARY

IN WITNESS OF THE CHAMAN OR SECRETARY, THE ACTING CHAMAN OR ACTING SECRETARY, RESPECTIVELY, HAVE SIGNED THIS PLACE.