

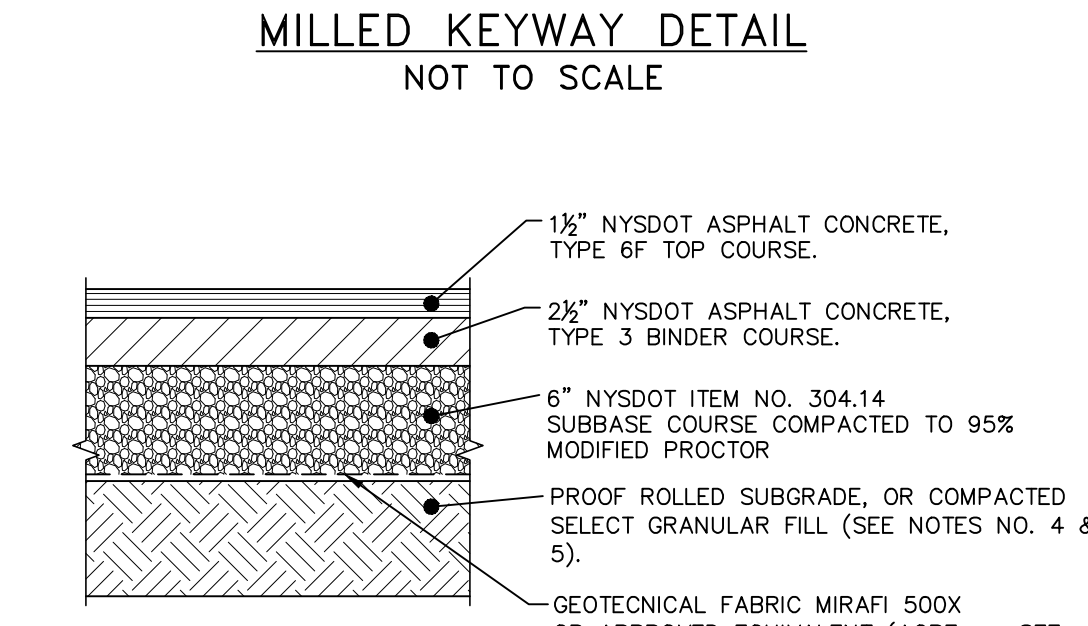



SITE DETAILS

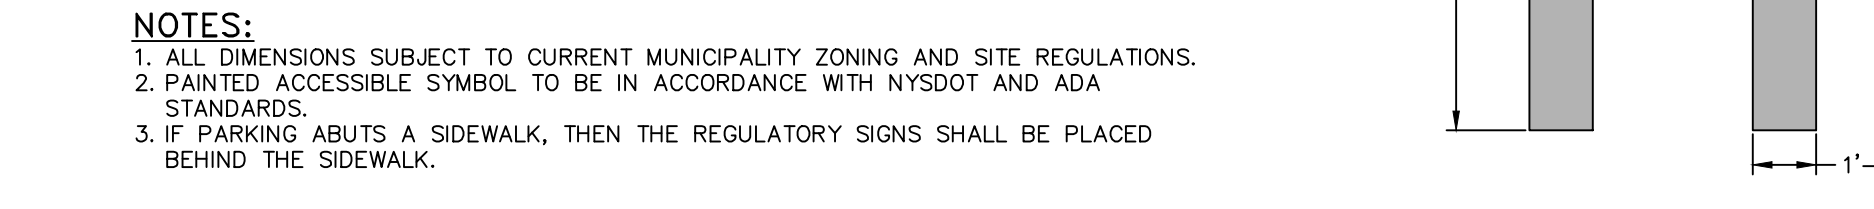



PAVEMENT SECTION DETAIL
NOT TO SCALE

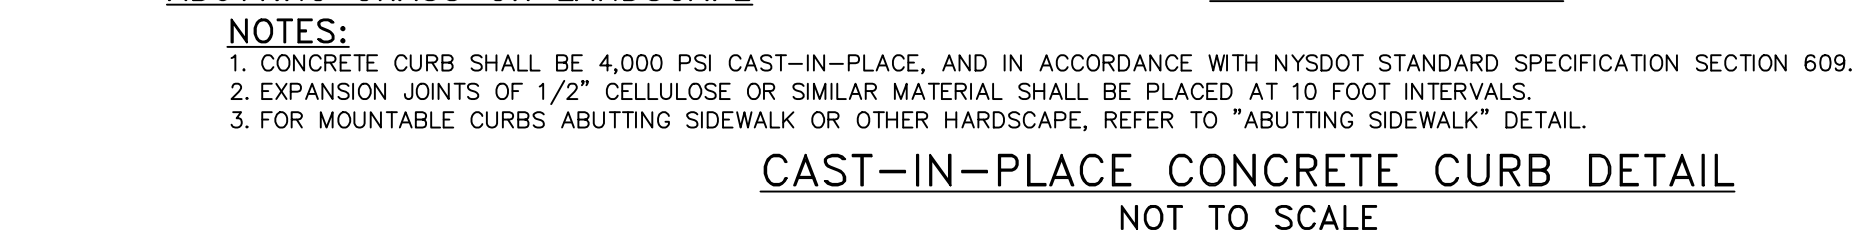

PARKING AND STRIPING DETAIL
NOT TO SCALE

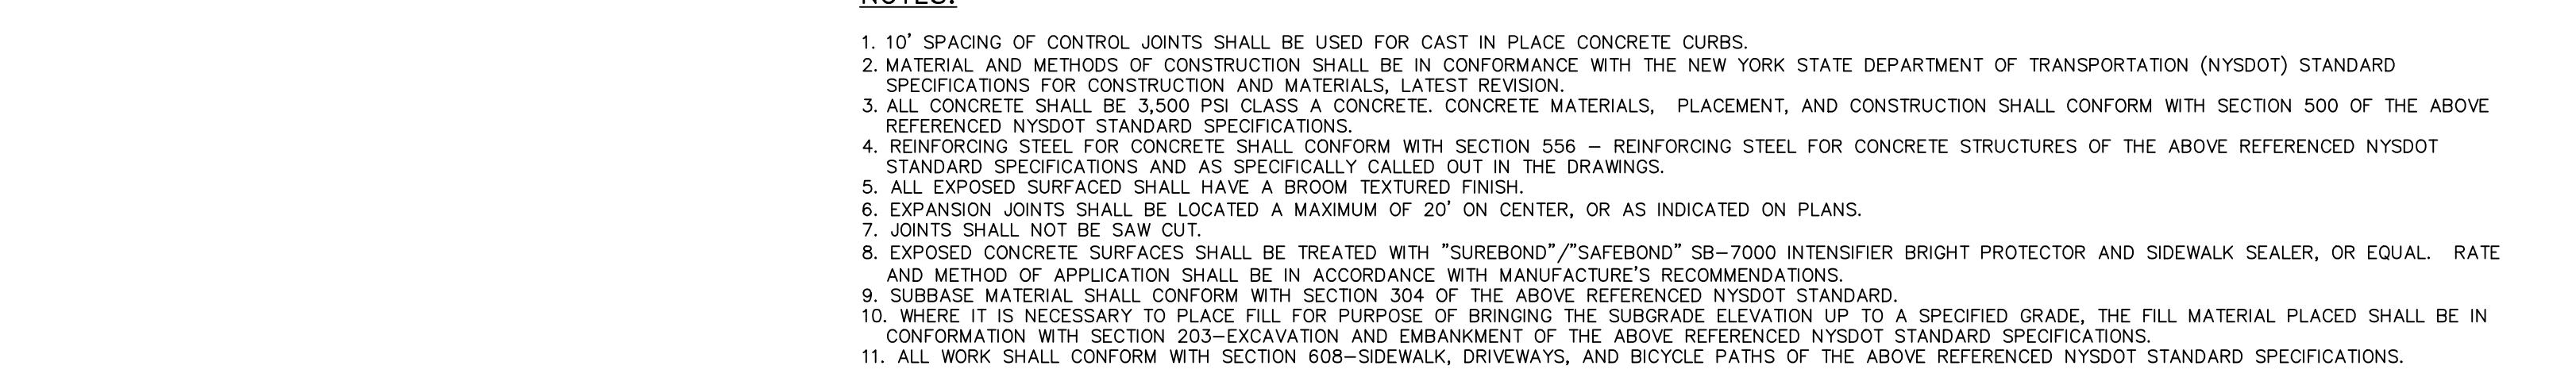

EROSION AND SEDIMENT CONTROL DETAILS

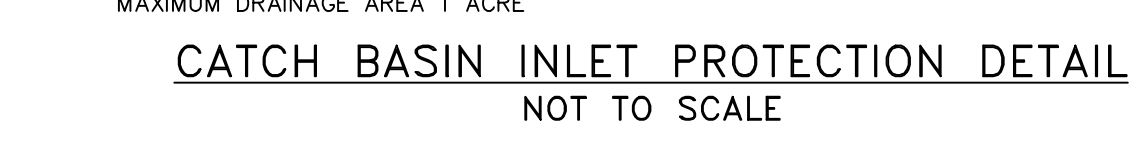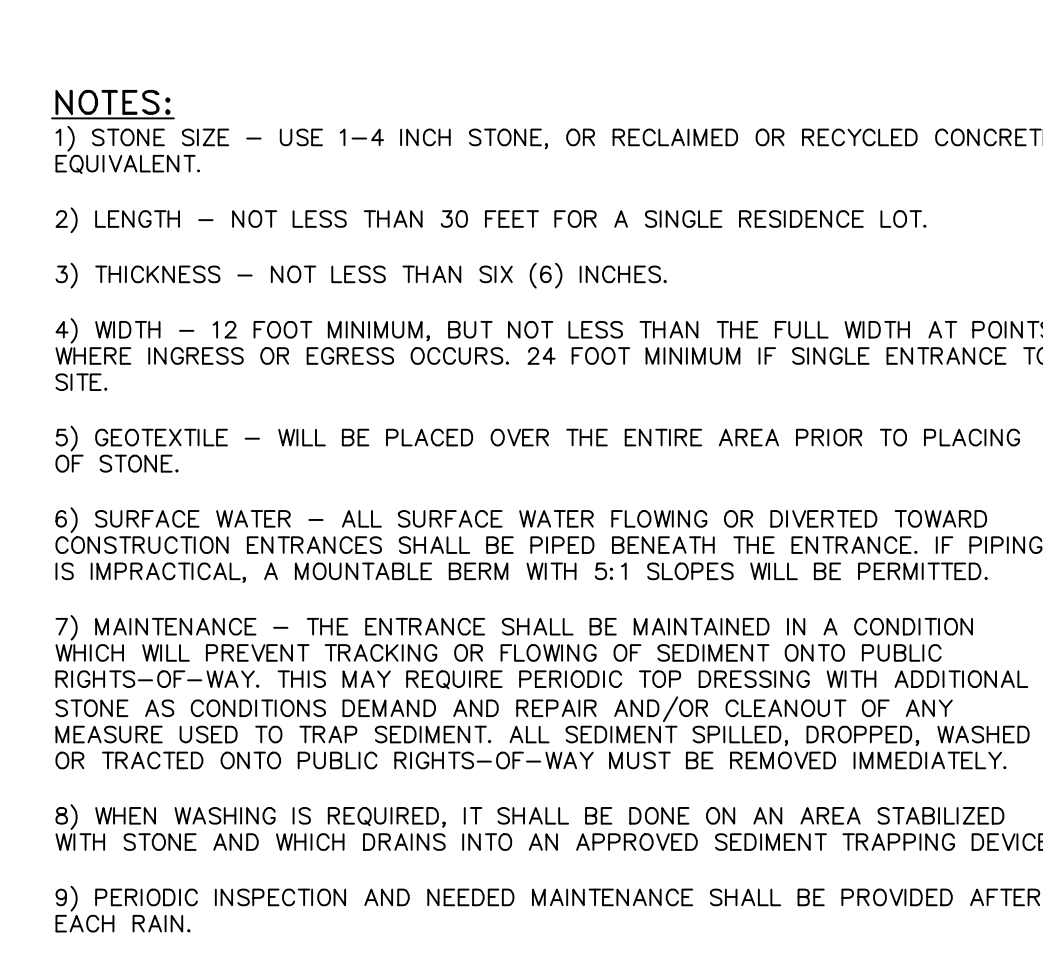


NOT FOR OFFICIAL USE
NOT TO SCALE

LANDSCAPING DETAILS



Architect
Ary
84 Mass
Beacon

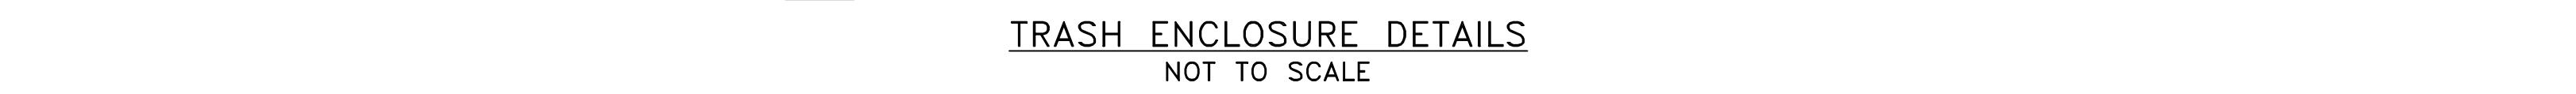

<p>Architect</p>	<p><i>Site / Civil Engineer:</i> Hudson Land Design 174 Main Street Beacon, New York 12508</p>	<p><i>Surveyor:</i> TEC Land Surveying, P.C. 15C Tioronda Avenue Beacon, New York 12508</p>
-------------------------	--	---




APPROVED BY RESOLUTION OF THE PLANNING BOARD OF THE CITY OF BEACON, NEW YORK, ON _____ DAY OF _____, 20____, SUBJECT TO ALL REQUIREMENTS AND CONDITIONS OF SAID RESOLUTION, ANY CHANGE, ERASURE, MODIFICATION OR REVISION OF THIS PLAT, _____ AS APPROVED, SHALL VOID THIS APPROVAL.

SIGNED THIS _____ DAY OF _____, 20____ BY _____

CHAIRMAN _____

SECRETARY _____

IN ABSENCE OF THE CHAIRMAN OR SECRETARY, THE ACTING CHAIRMAN OR ACTING SECRETARY RESPECTIVELY MAY SIGN IN THIS PLACE.



REVISIONS:			
NO.	DATE	DESCRIPTION	BY
1	8/29/2017	PER PLANNING BOARD COMMENTS	DGK
2	10/31/2017	NO CHANGES THIS SHEET	DGK
3	01/30/2018	PER PLANNING BOARD COMMENTS	DGK

SEAL

ENDENDORF, P.E.
 NO. NO. 076245
 KOEHLER, P.E.
 NO. NO. 082716

JON D. BODENDORF, P.E.
NYS LICENSE NO. 076245
DANIEL G. KOEHLER, P.E.
NYS LICENSE NO. 082716

Sheet 12 of 14