





STATIONING PLAN
1:20 SCALE

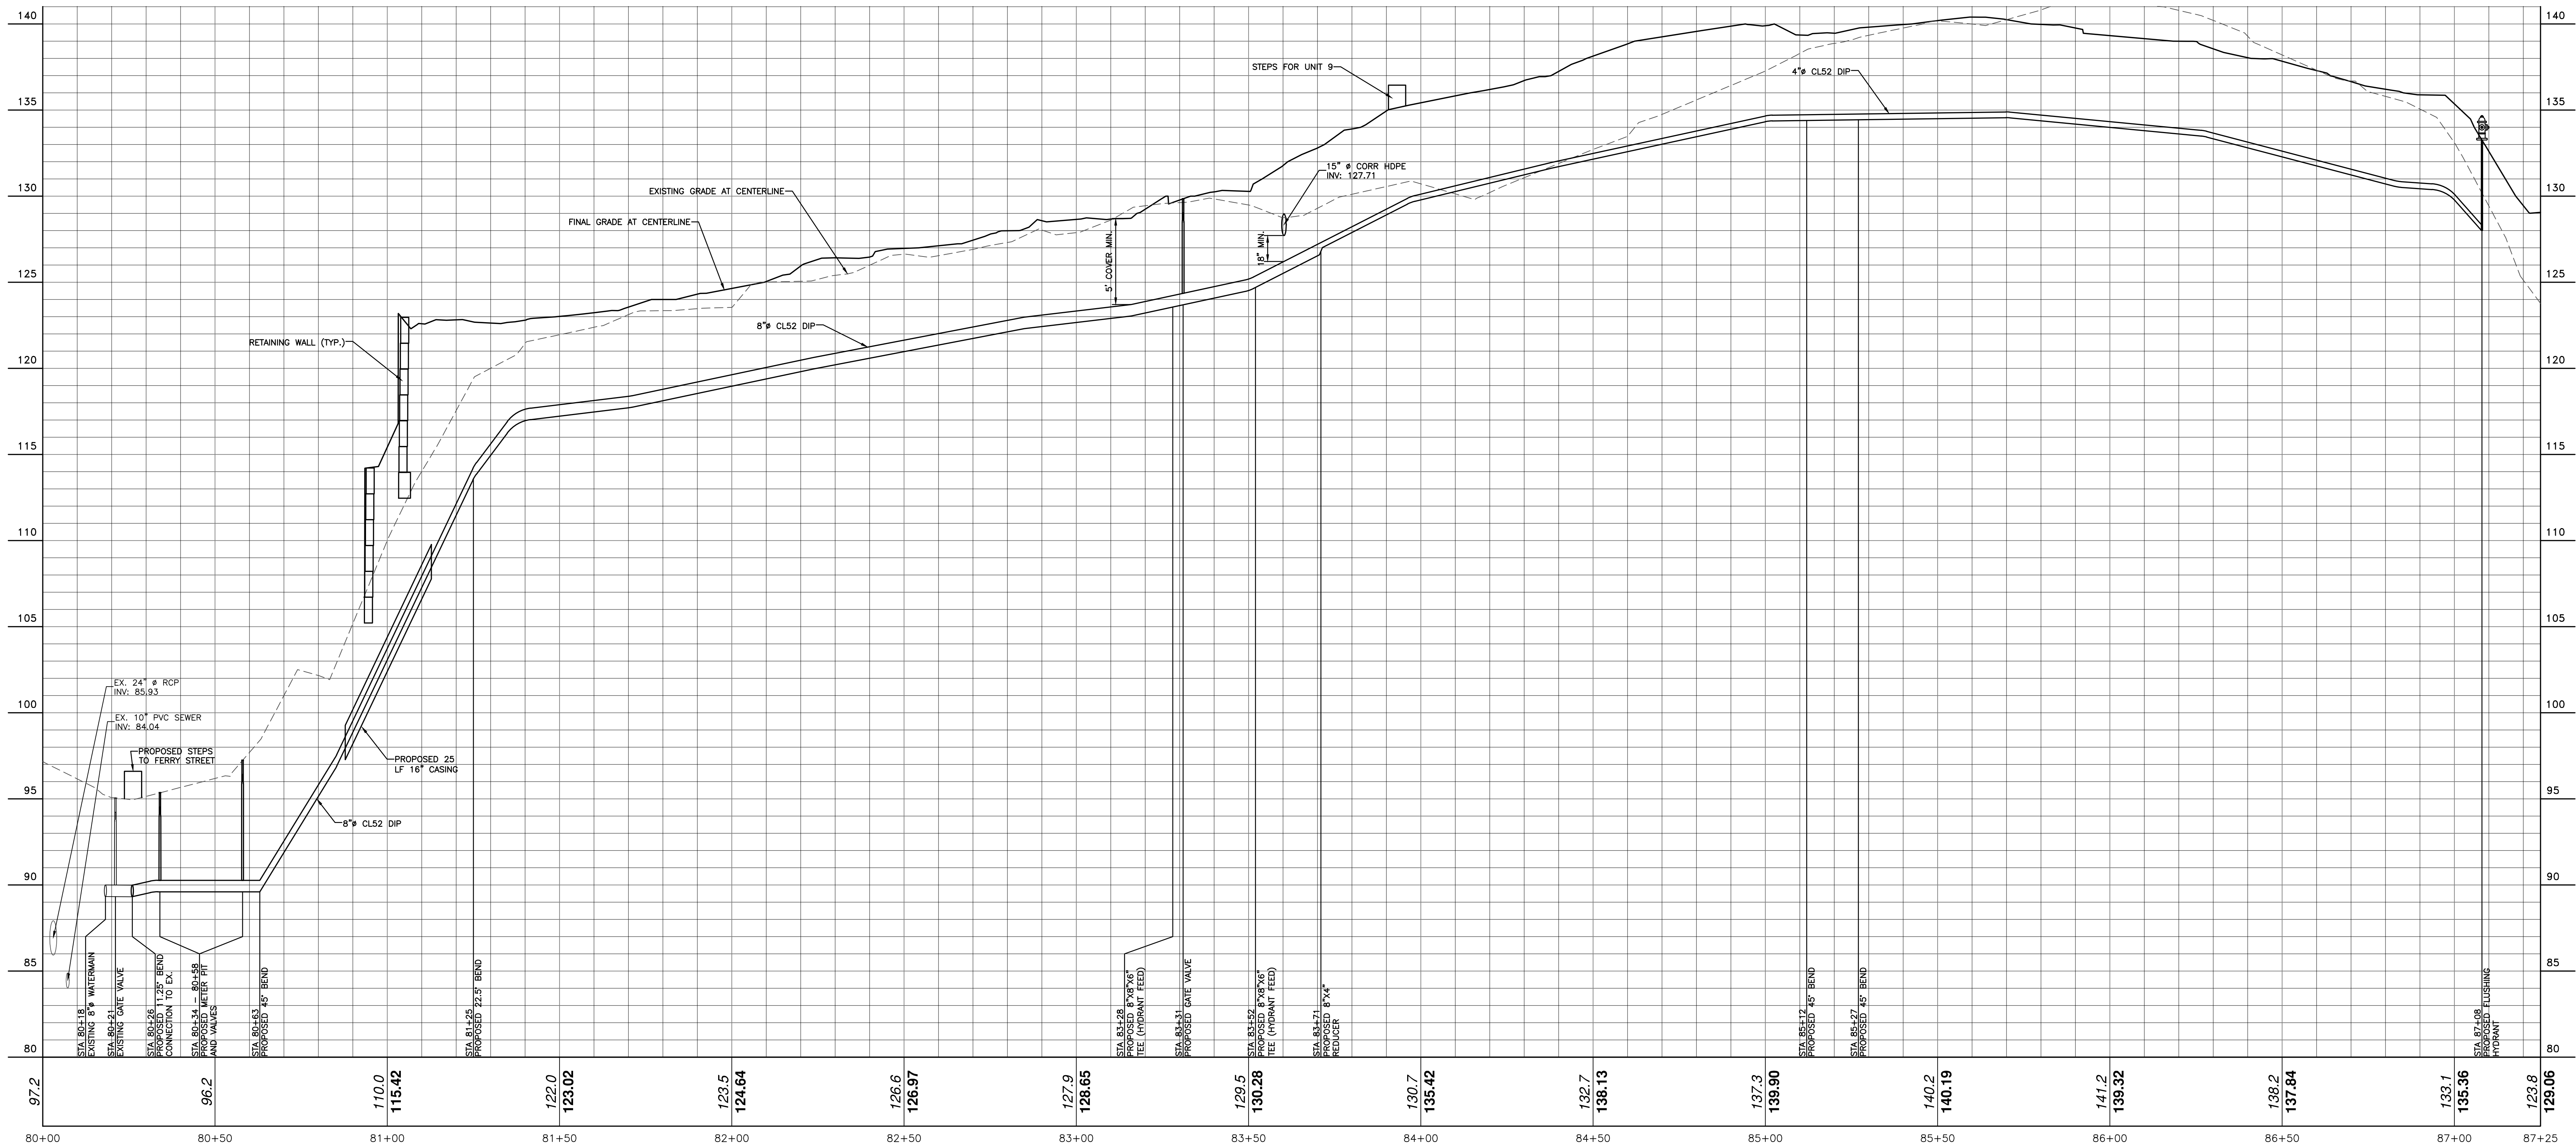

WATER PROFILE: WATER MAIN CONNECTION TO FLUSHING HYDRANT
1:4 VERTICAL
1:20 HORIZONTAL

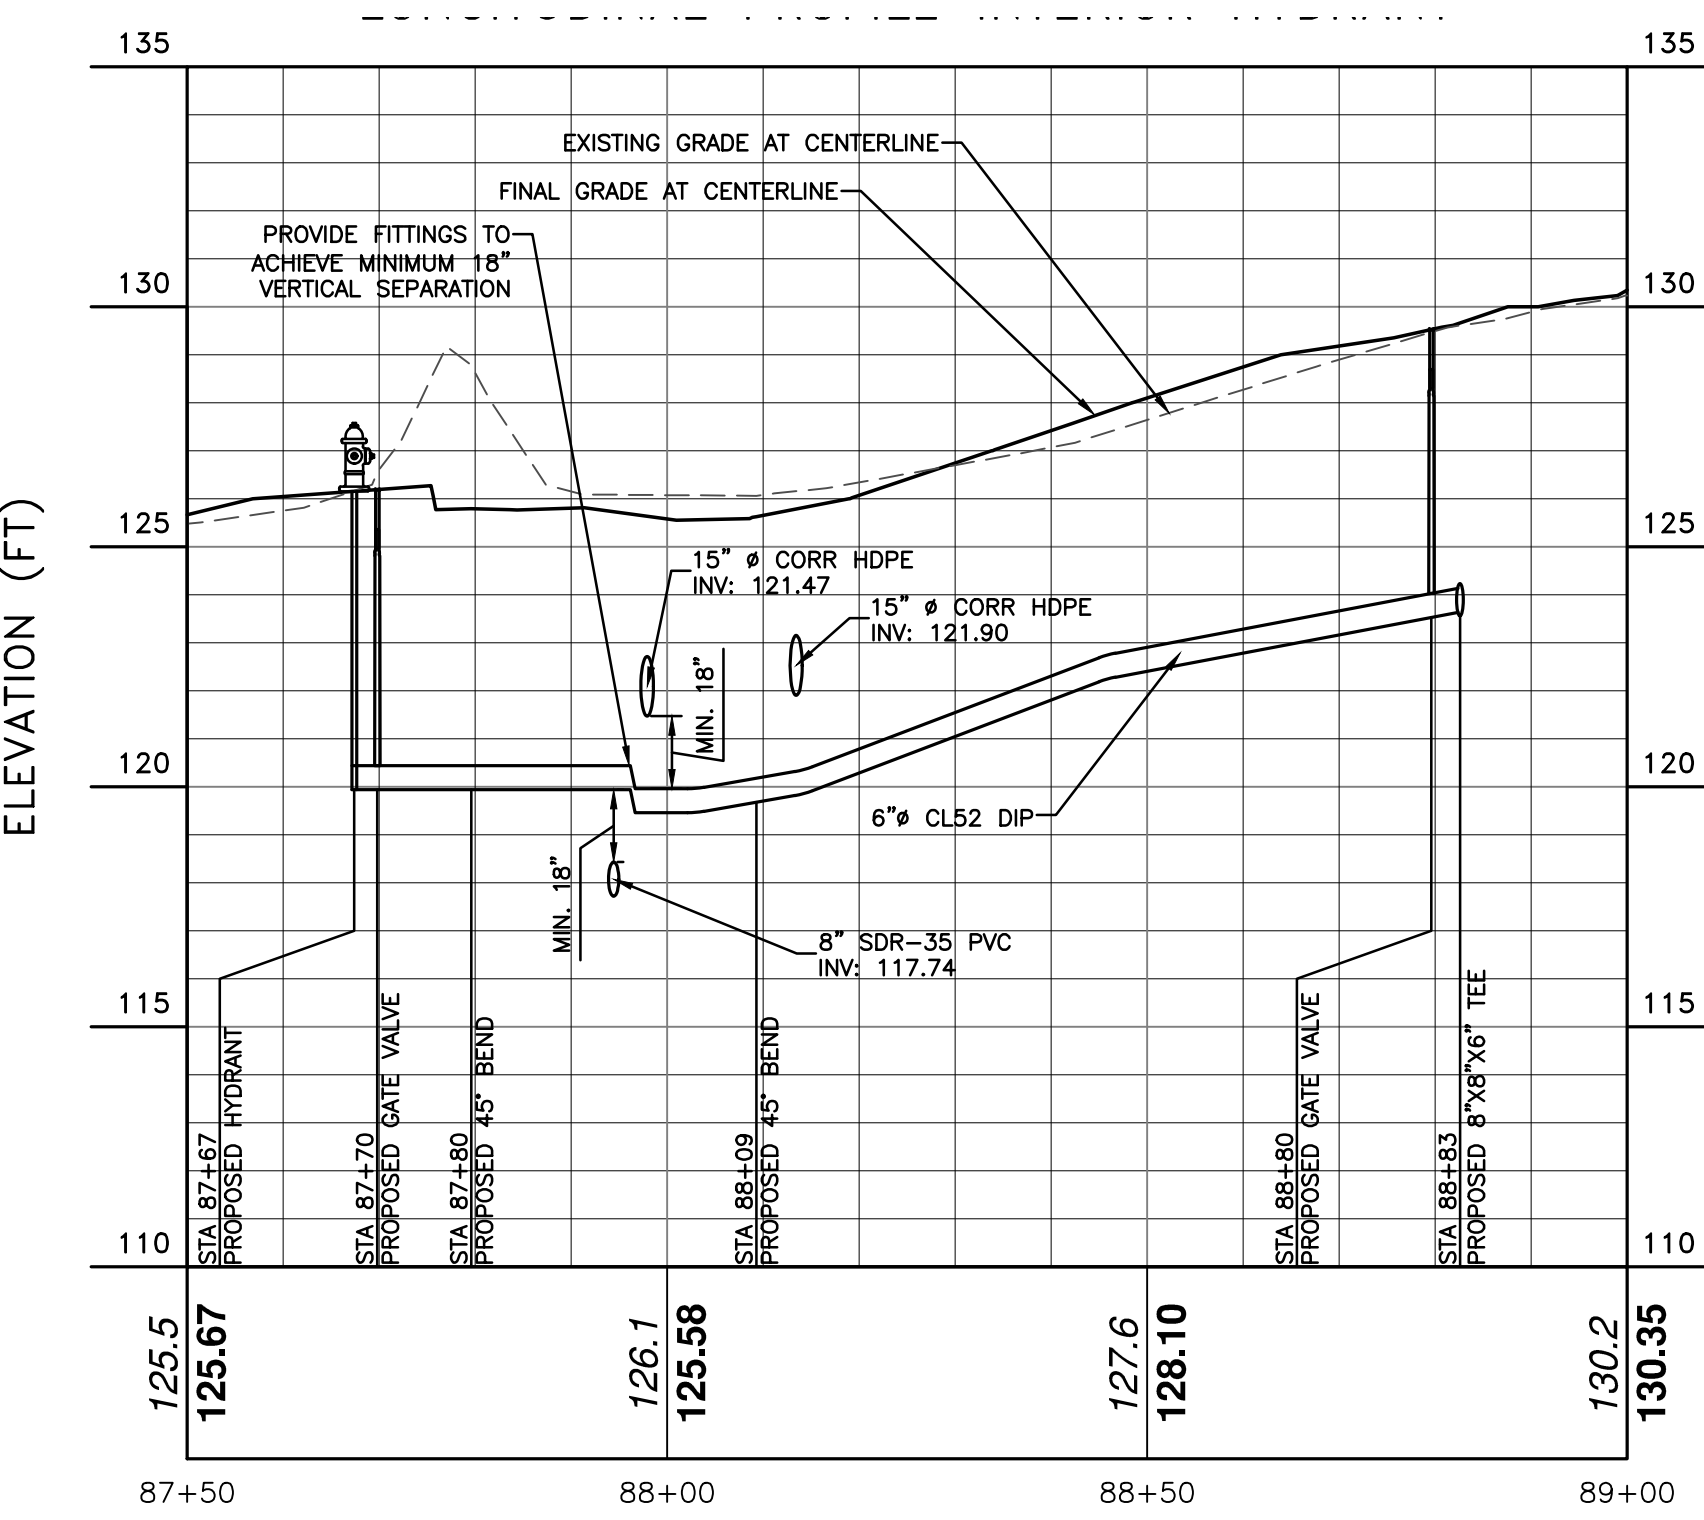

WATER PROFILE: FIRE HYDRANT
TO 8"X8"X6" TEE (HYDRANT FEED)
1:4 VERTICAL
1:20 HORIZONTAL

Water Profile

Scale:
H: 1" = 20'
v: 1" = 4'

Owner:
River Ridge Views, LLC
445 Main Street
Beacon, NY 12508

Architect:
Aryeh Siegel, Architect
84 Mason Circle
Beacon, New York 12508

Site / Civil Engineer:
Hudson Land Design
174 Main Street
Beacon, New York 12508


Surveyor:
TEC Land Surveying, P.C.
150 Tioronda Avenue
Beacon, New York 12508

APPROVED BY RESOLUTION OF THE PLANNING BOARD OF THE CITY OF BEACON, NEW YORK, ON THE _____ DAY OF _____, 20____, SUBJECT TO ALL REQUIREMENTS AND CONDITIONS OF SAID RESOLUTION, ANY CHANGE, ERASURE, MODIFICATION OR REVISION OF THIS PLAT, AS APPROVED, SHALL VOID THIS APPROVAL.

SIGNED THIS _____ DAY OF _____, 20____, BY _____ CHAIRMAN

_____, SECRETARY

IN ABSENCE OF THE CHAIRMAN OR SECRETARY, THE ACTING CHAIRMAN OR ACTING SECRETARY RESPECTIVELY MAY SIGN IN THIS PLACE.

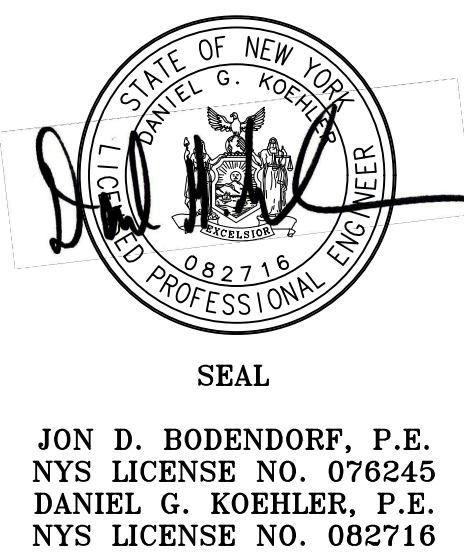

REVISIONS:			
NO.	DATE	DESCRIPTION	BY
0	01/30/2019	SHEET ADDED TO PLAN SET	DKK
1	02/27/2019	PER PLANNING BOARD COMMENTS	DKK