
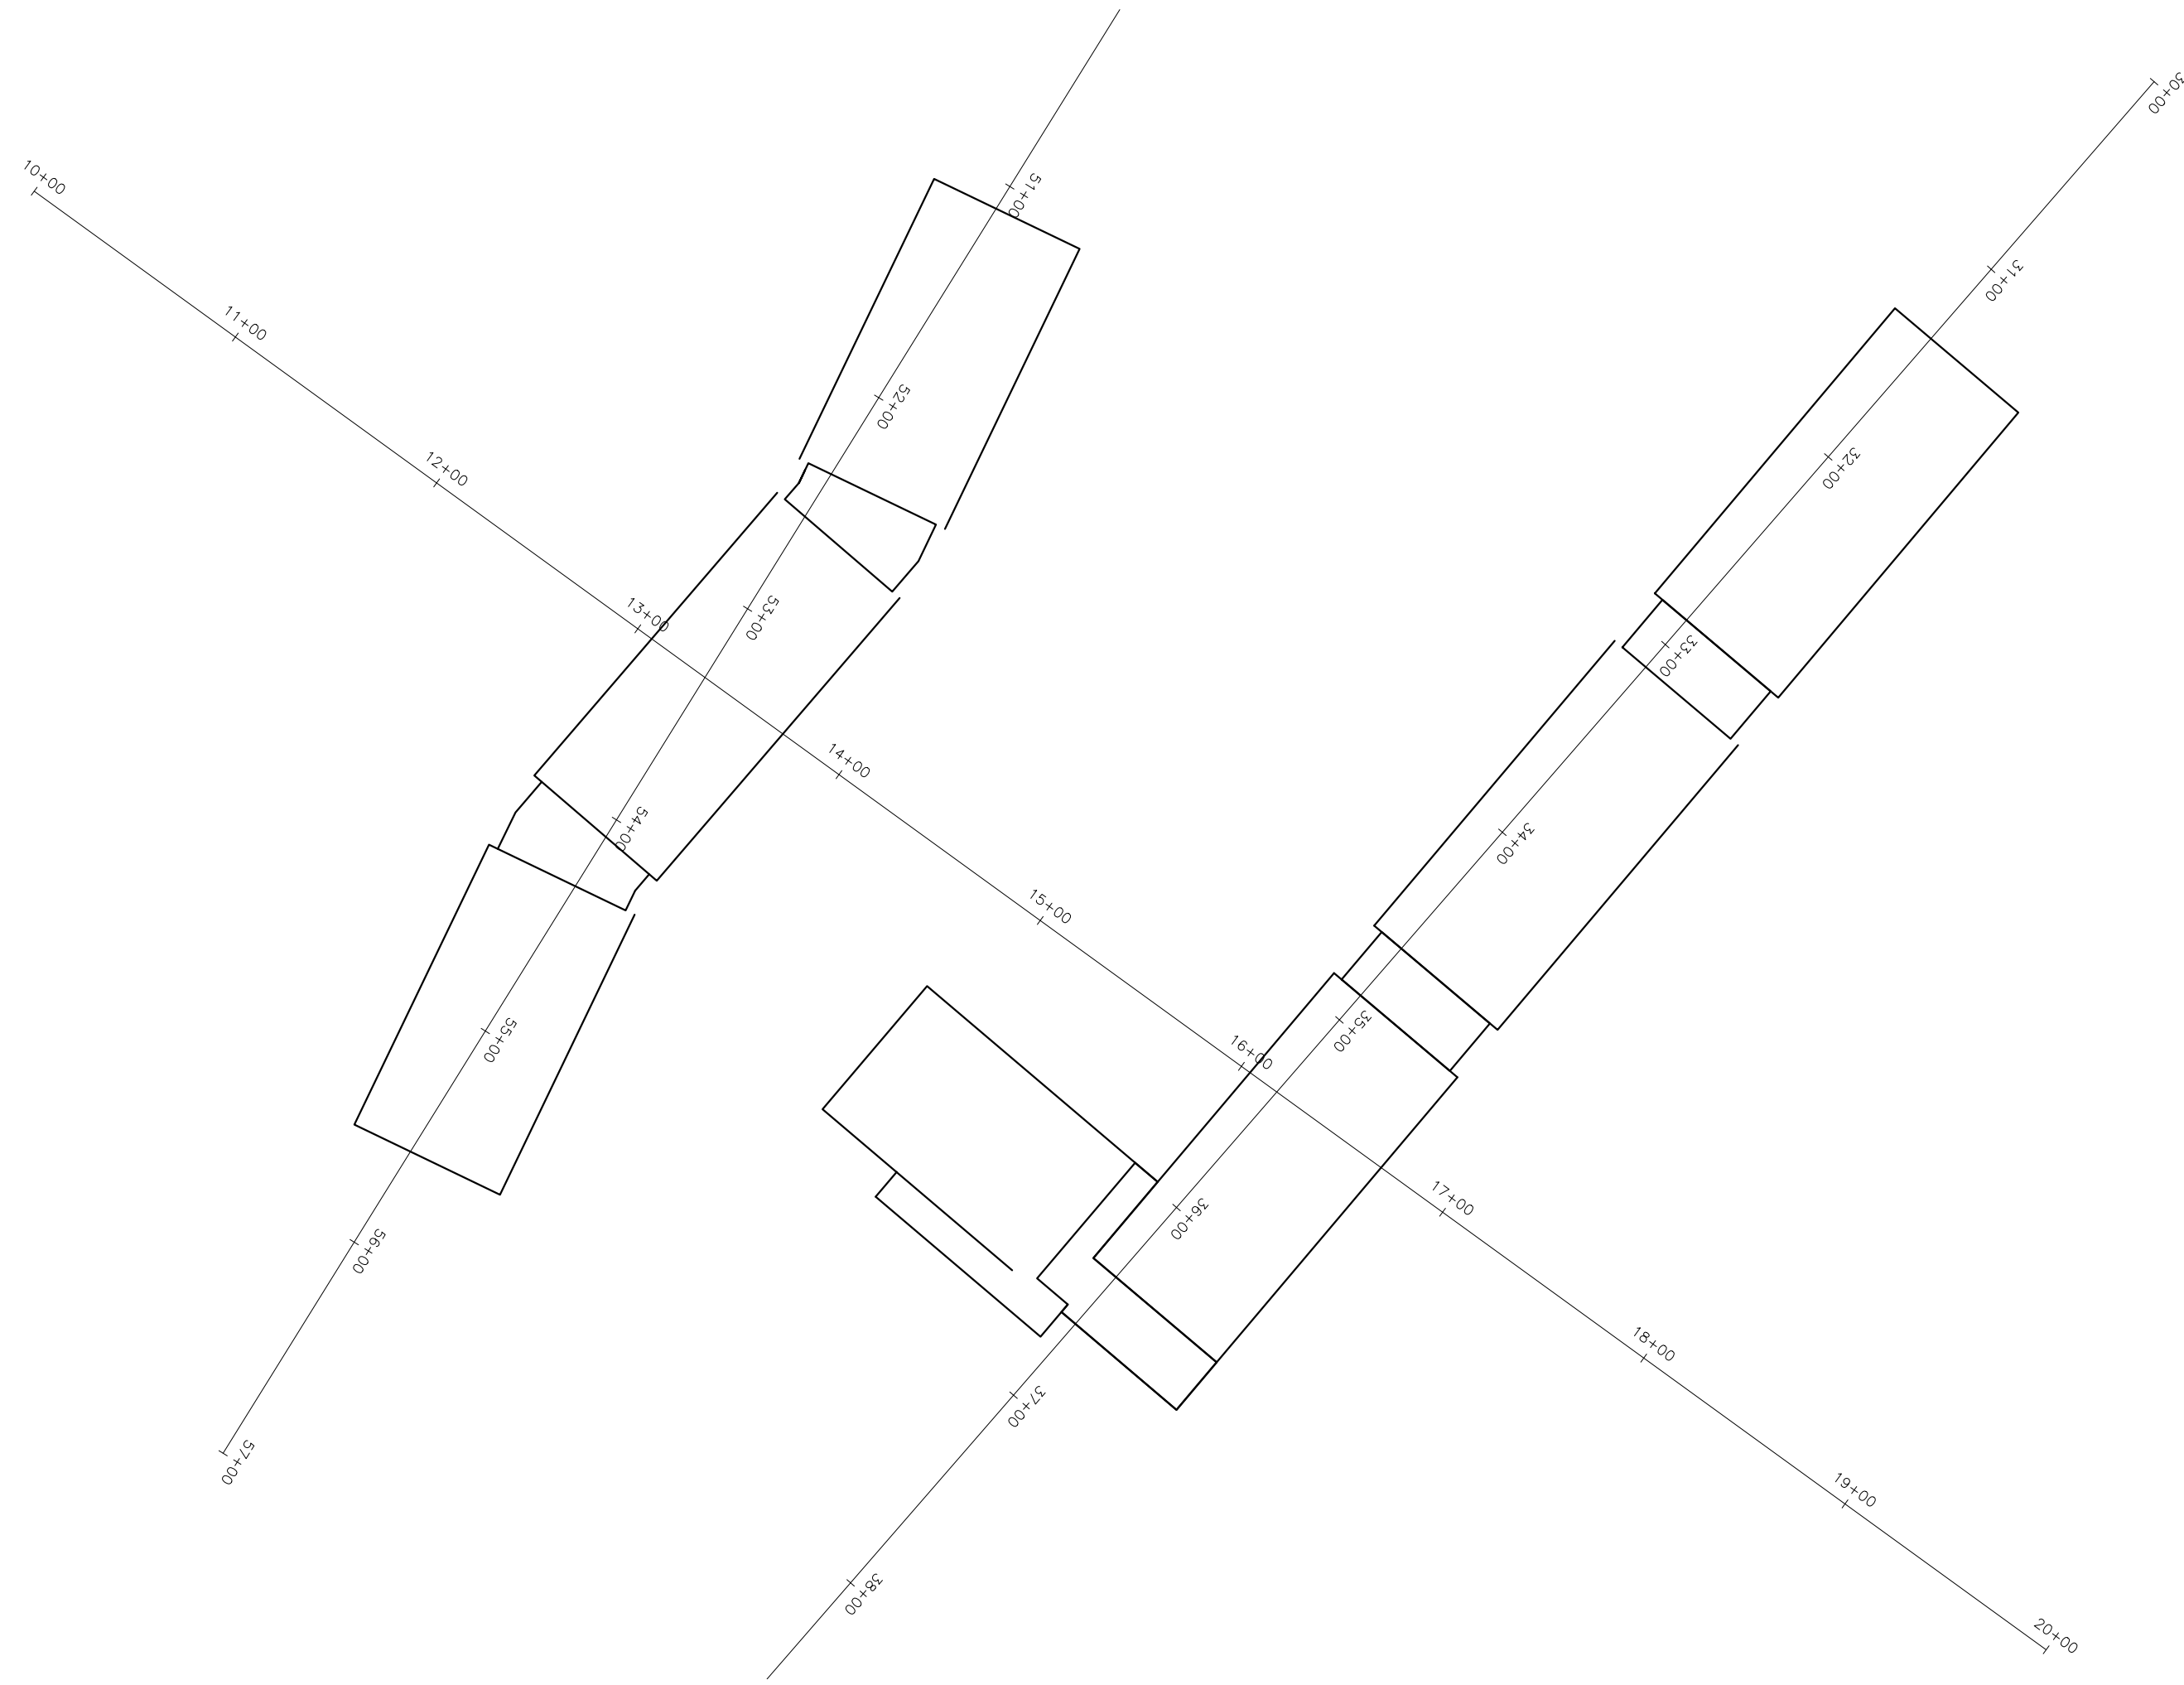
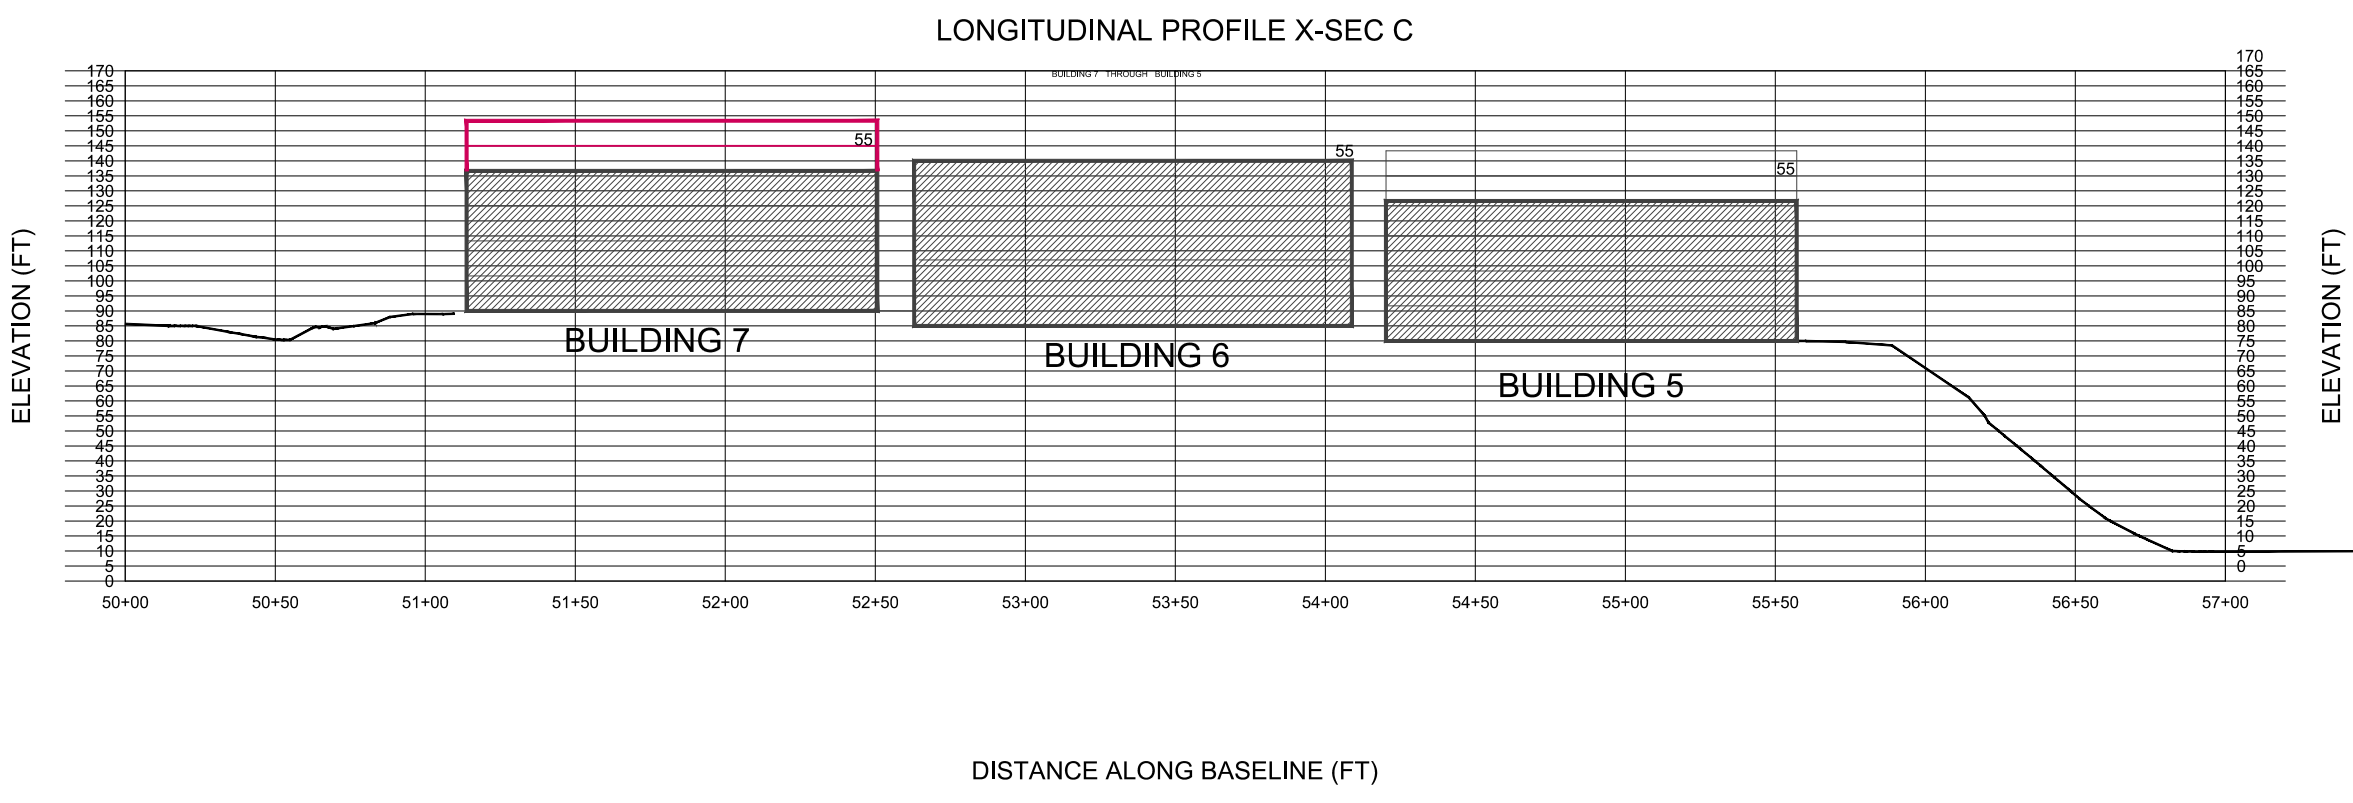
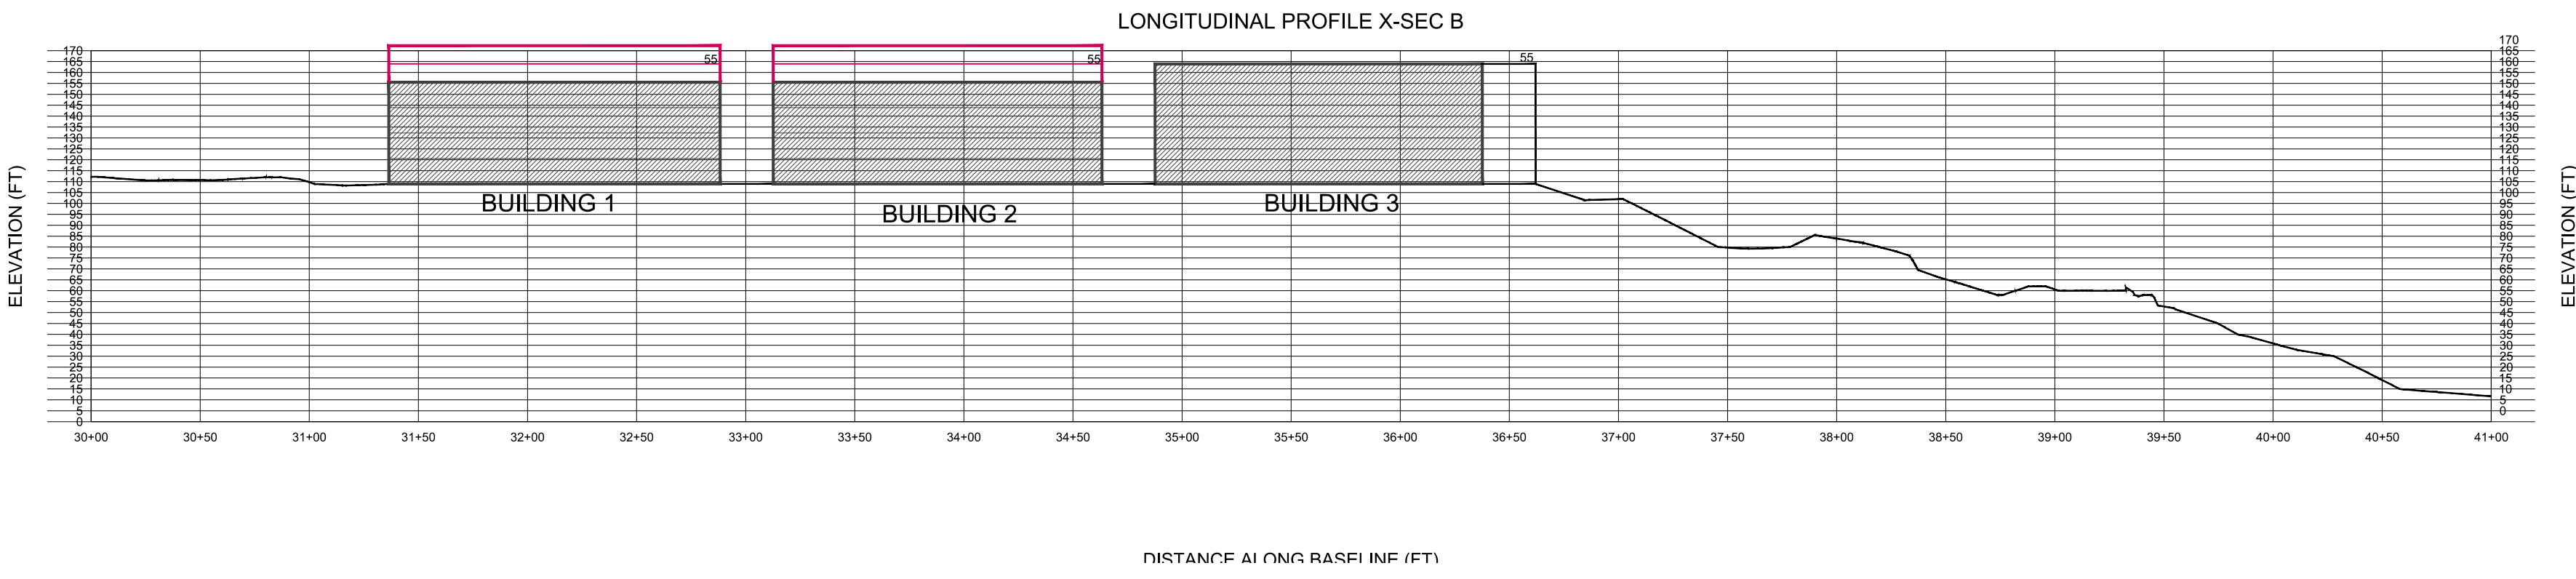


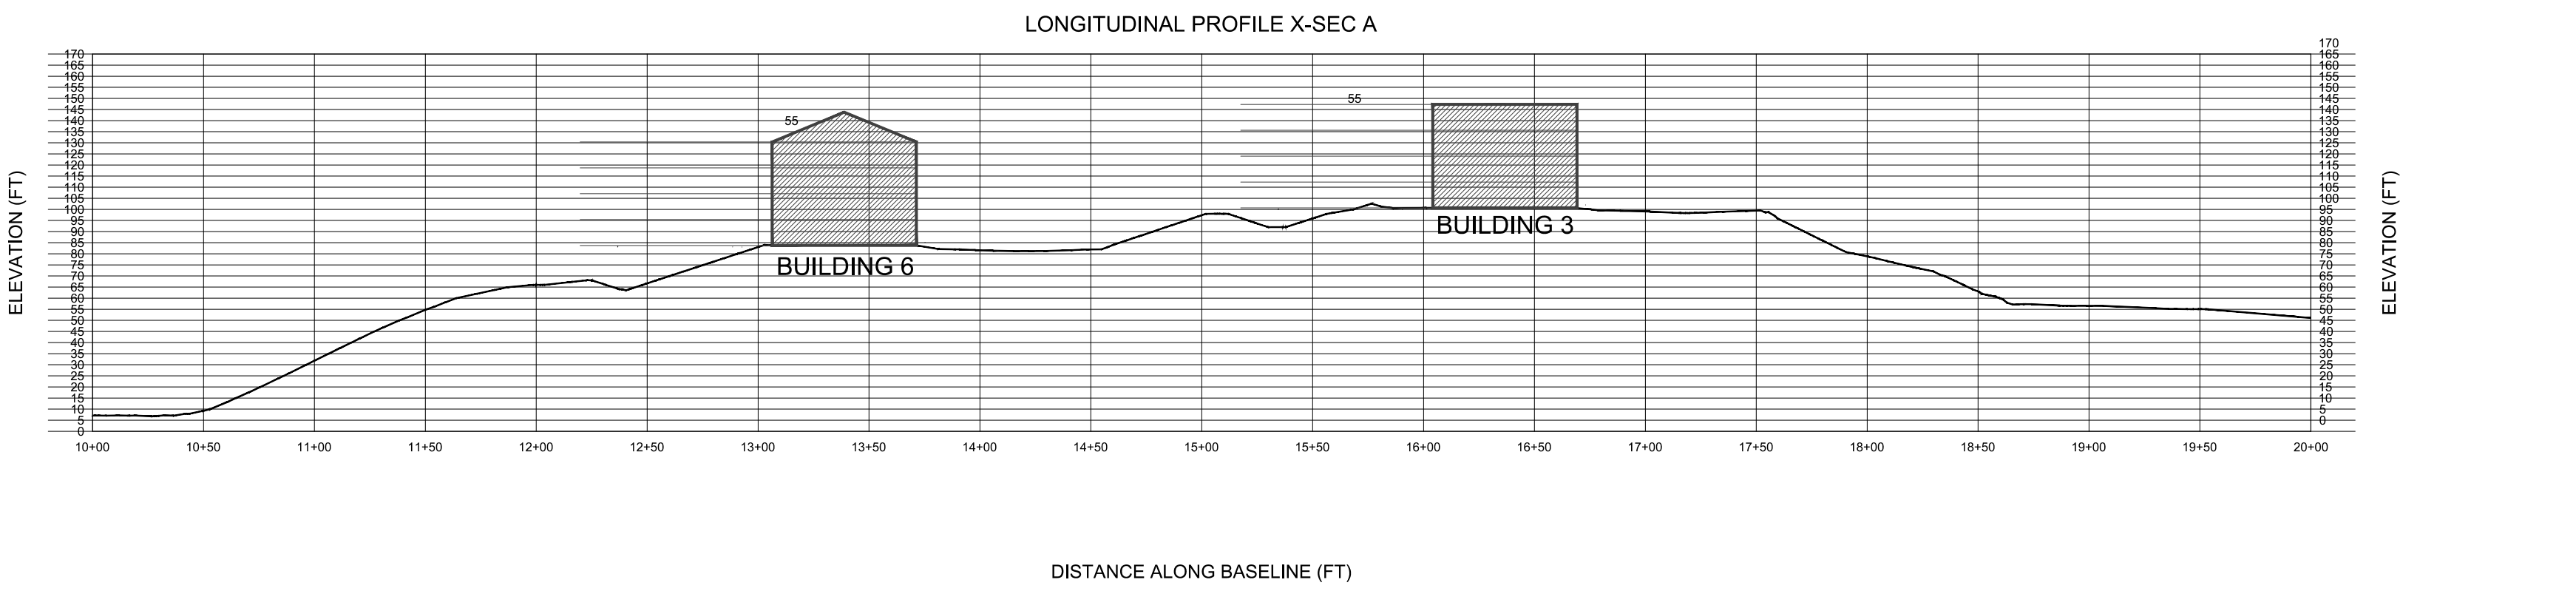

## Site Section Diagrams

Scale: 1/64" = 1'-0"

APPROVED BY RESOLUTION OF THE PLANNING BOARD OF THE CITY OF BEACON, NEW YORK, ON THE \_\_\_\_\_ DAY OF \_\_\_\_\_, 20\_\_\_\_, SUBJECT TO ALL REQUIREMENTS AND CONDITIONS OF SAID RESOLUTION, ANY CHANGE, ERASURE, MODIFICATION OR REVISION OF THIS PLAT, AS APPROVED, SHALL VOID THIS APPROVAL.

SIGNED THIS \_\_\_\_\_ DAY OF \_\_\_\_\_, 20\_\_\_\_, BY \_\_\_\_\_

CHAIRMAN

SECRETARY

IN ABSENCE OF THE CHAIRMAN OR SECRETARY, THE ACTING CHAIRMAN OR ACTING SECRETARY RESPECTIVELY MAY SIGN IN THIS PLACE.

| NO. | DATE     | DESCRIPTION                        | BY  |
|-----|----------|------------------------------------|-----|
| 1   | 02/28/17 | PROGRESS SUBMISSION                | AJS |
| 2   | 03/28/17 | REVISE PER PLANNING BOARD COMMENTS | AJS |
| 3   | 04/25/17 | REVISE PER PLANNING BOARD COMMENTS | AJS |
| 4   | 05/30/17 | NO CHANGE                          | AJS |
| 5   | 07/25/17 | NO CHANGE                          | AJS |
| 6   | 08/29/17 | NO CHANGE                          | AJS |
| 7   | 09/28/17 | NO CHANGE                          | AJS |
| 8   | 10/31/17 | NO CHANGE                          | AJS |
| 9   | 11/28/17 | NO CHANGE                          | AJS |
| 10  | 01/30/18 | NO CHANGE                          | AJS |



View From Train Station



Aerial View



Site Section Renderings



Rendering



Rendering



Rendering



Rendering



View From Hudson River

## Building Renderings & Site Sections

Sheet 8 of 15