SP


7

 $\boldsymbol{\varsigma}$

3 Garrett Place Carmel, NY 10512 (845) 225–9690 (845) 225–9717 fax www.insite-eng.com

CTQ
CTQ
CTQ
MEU

SJC EJP EJP EJP

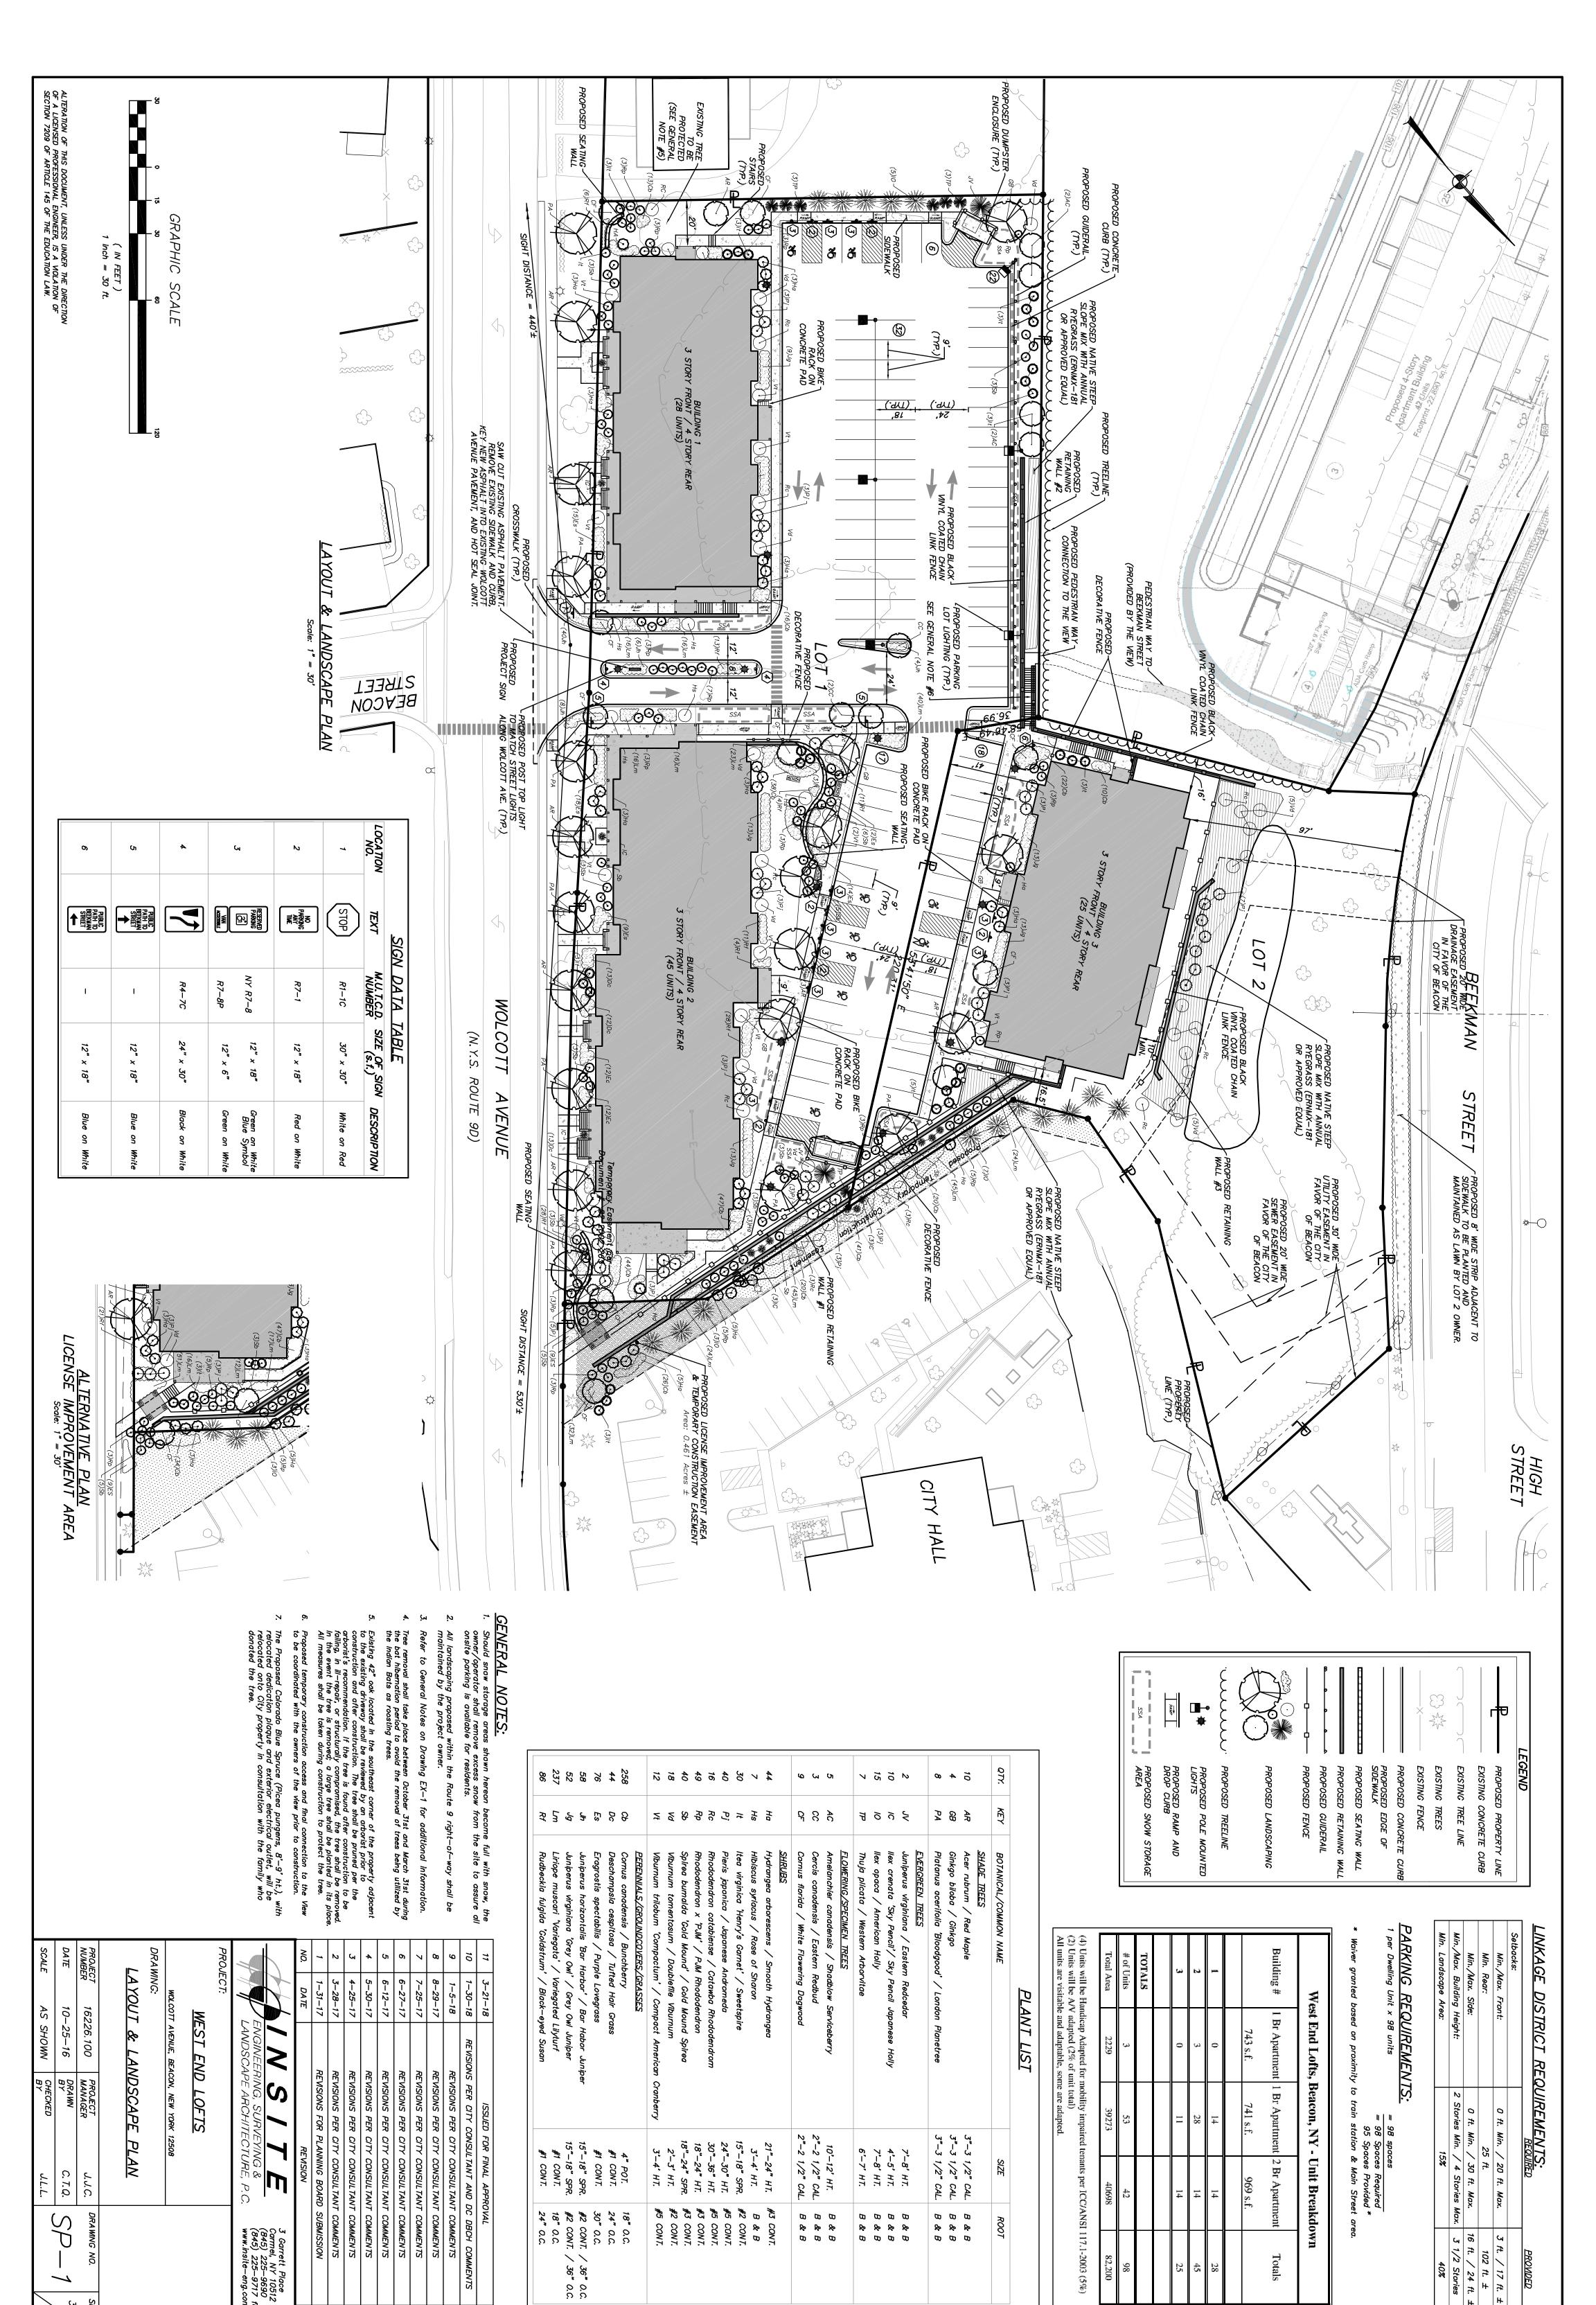

3 ft. / 17 ft. =
102 ft. ±
16 ft. / 24 ft.
3 1/2 Stories
40%

PROVIDED