




DRIVEWAY ENTRANCE DETAIL  
NOT TO SCALE

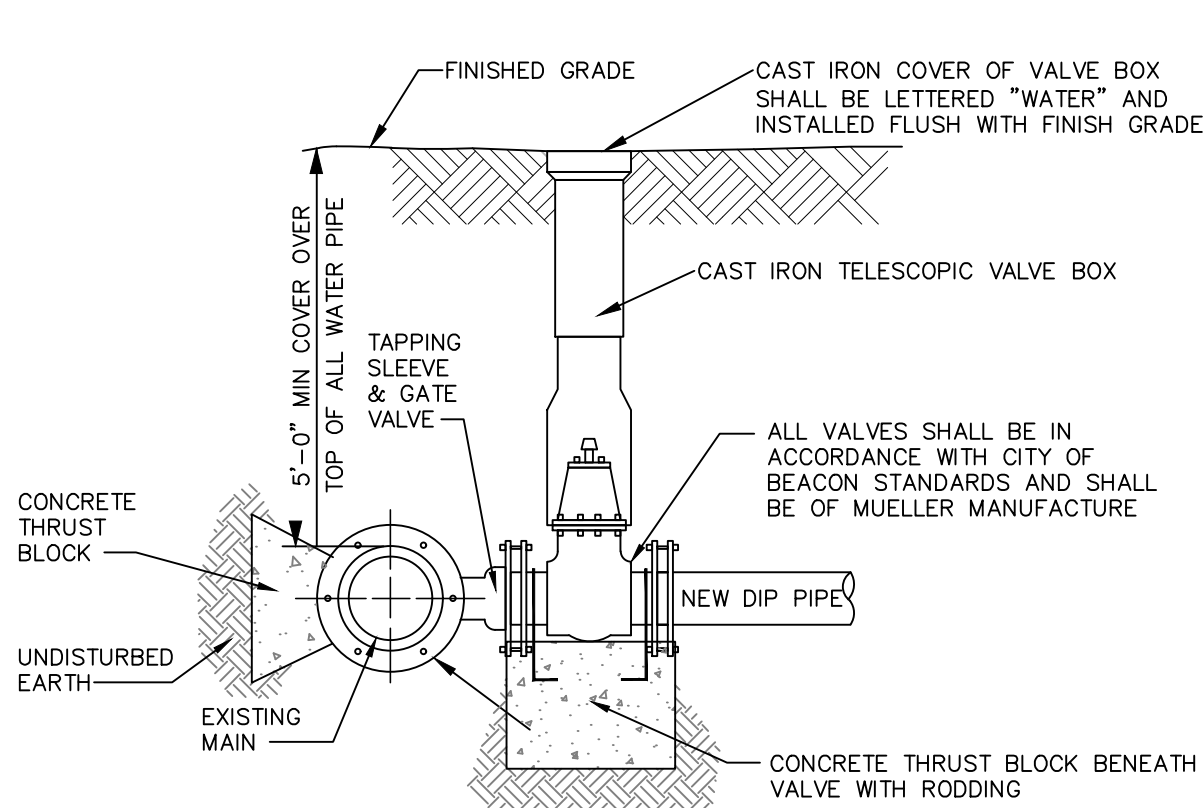


TAPPING SLEEVE DETAIL  
NOT TO SCALE

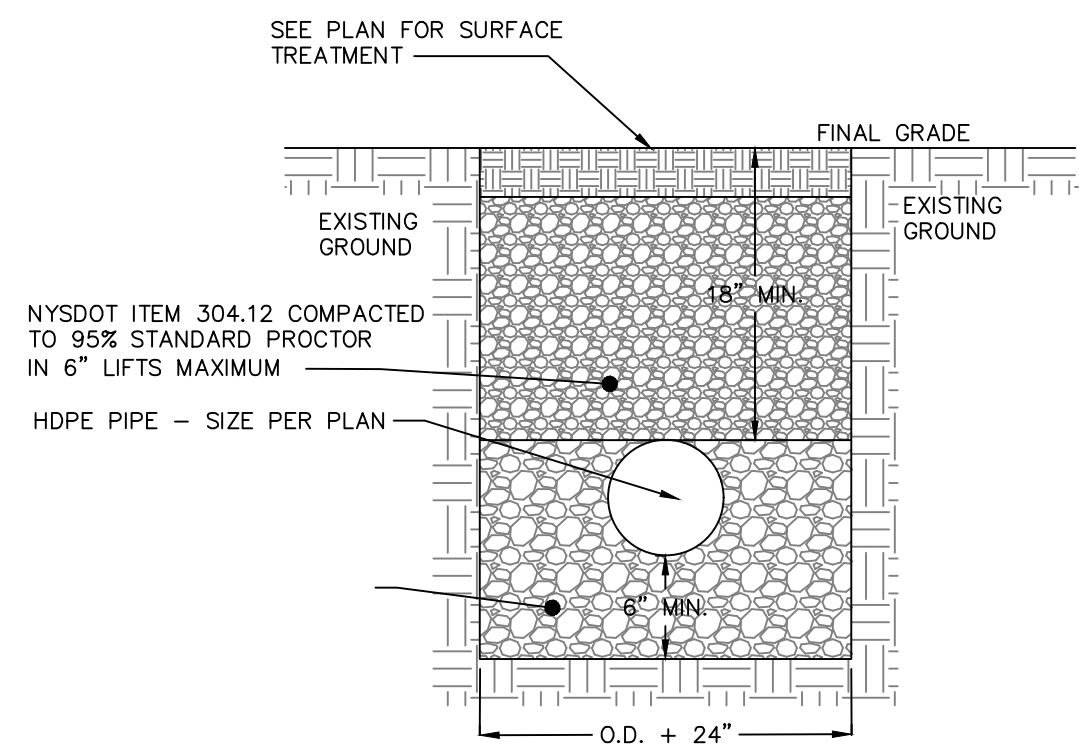


STORMWATER PIPE IN TRENCH DETAIL  
NOT TO SCALE

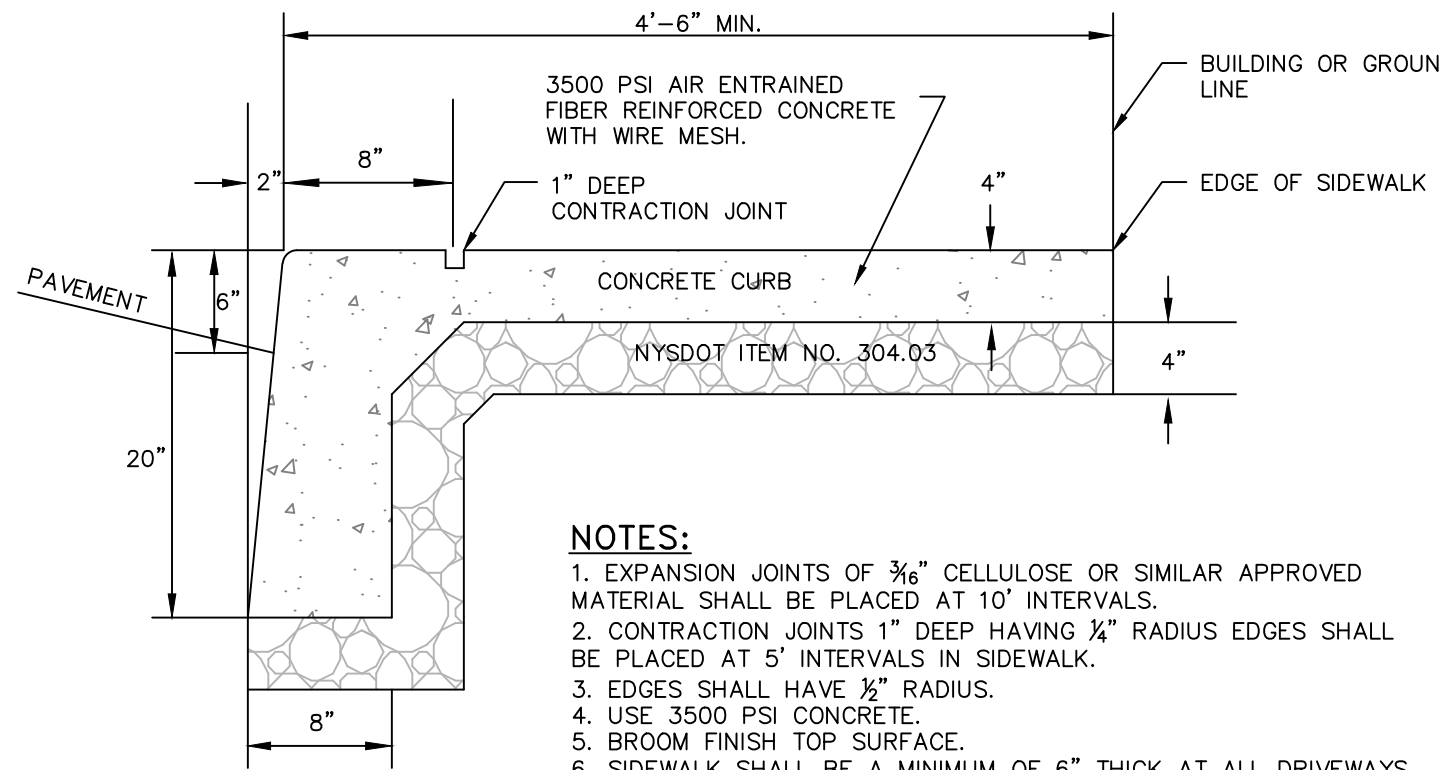


MONOLITHIC CURB AND SIDEWALK DETAIL  
NOT TO SCALE

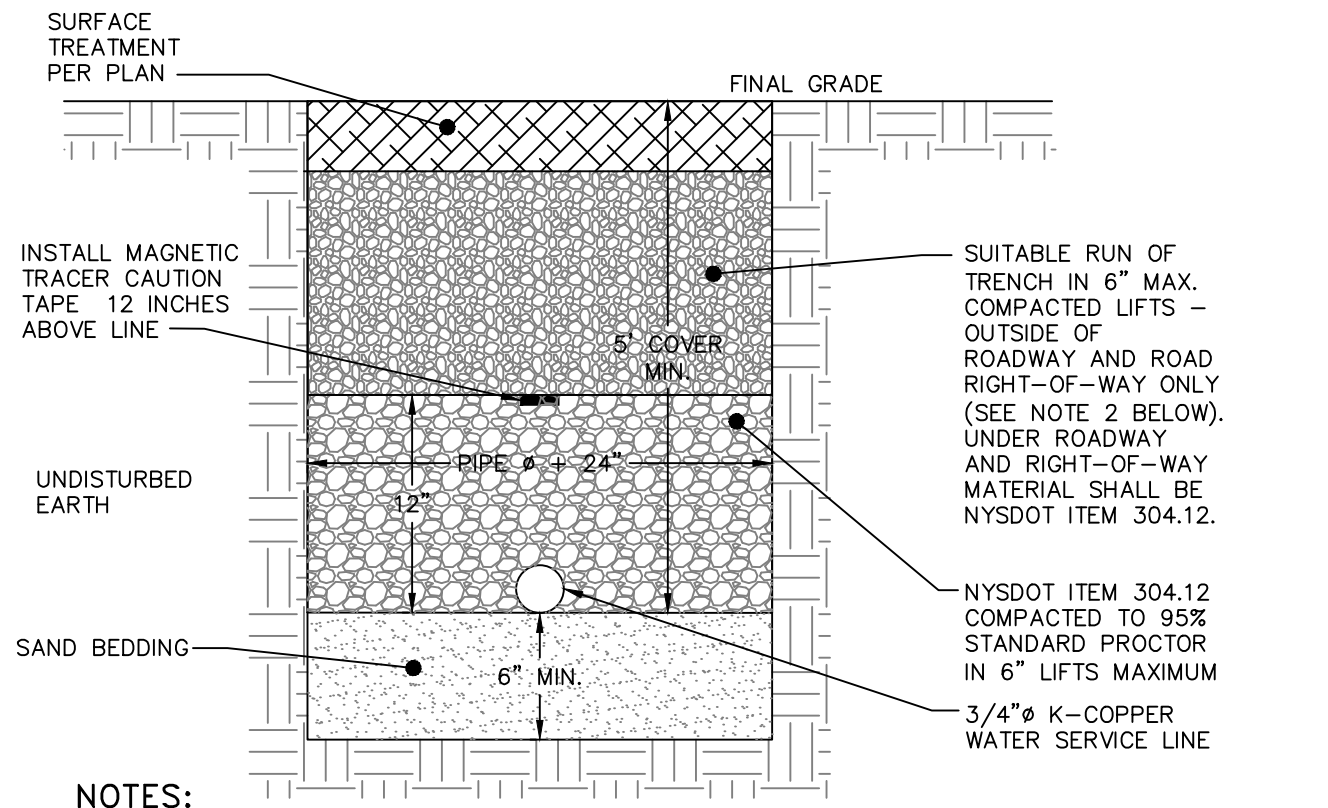


WATER SERVICE LINE TRENCH DETAIL  
NOT TO SCALE

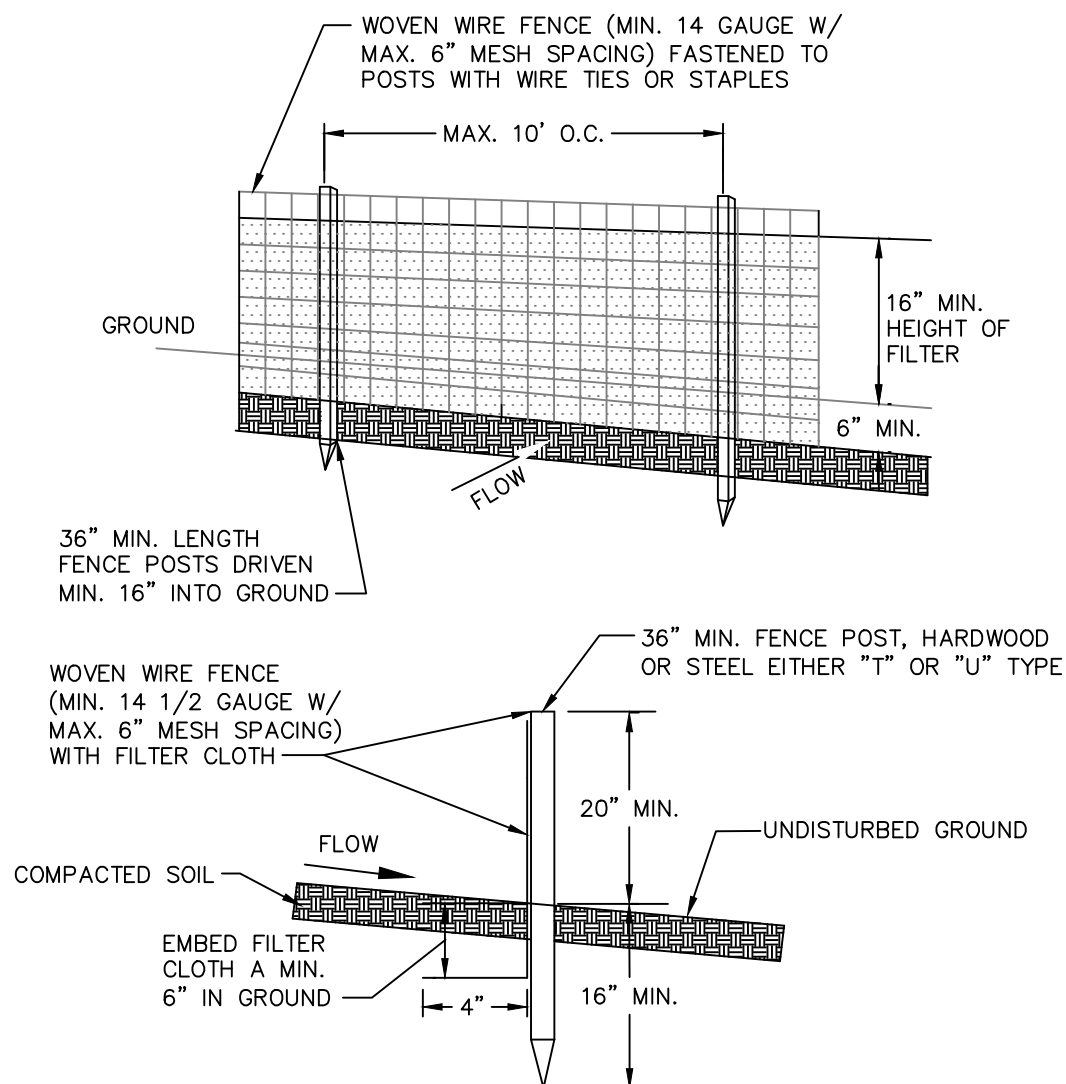


SILT FENCE DETAIL  
NOT TO SCALE

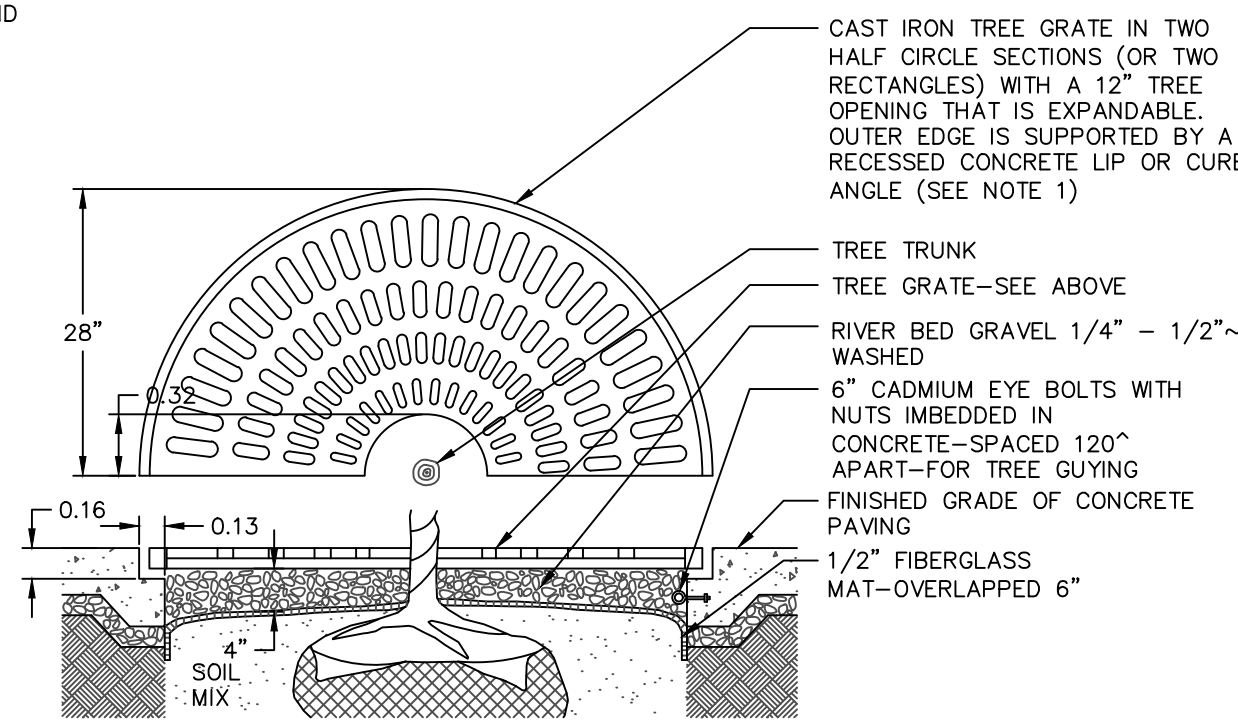


TREE GRATE PLANTING DETAIL  
NOT TO SCALE

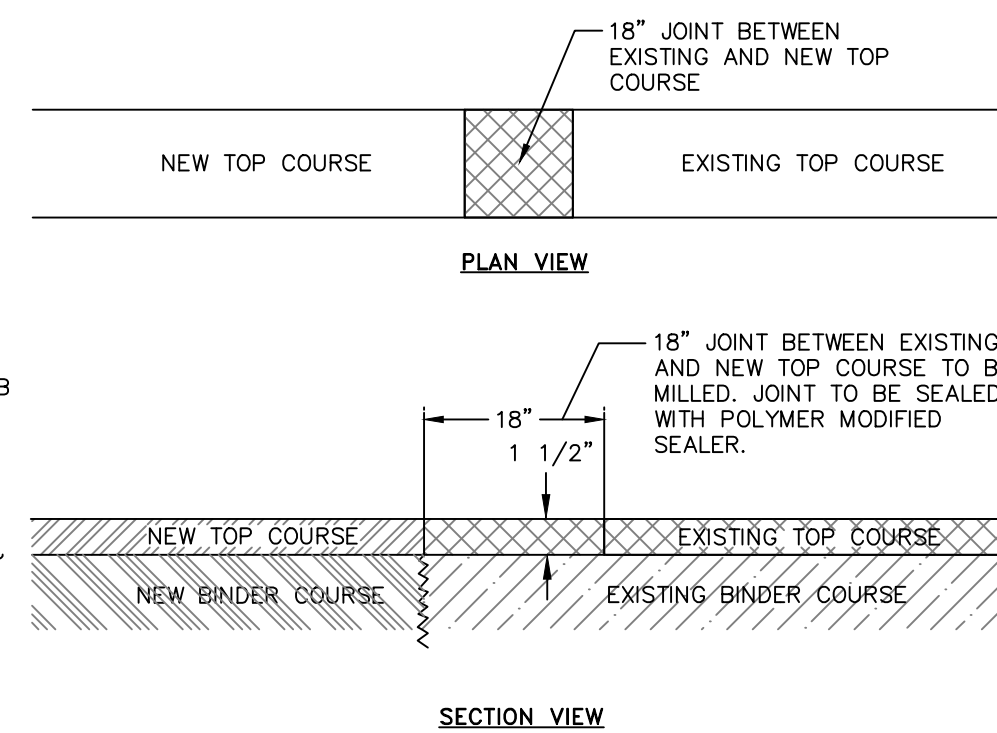


MILLED KEYWAY DETAIL  
NOT TO SCALE

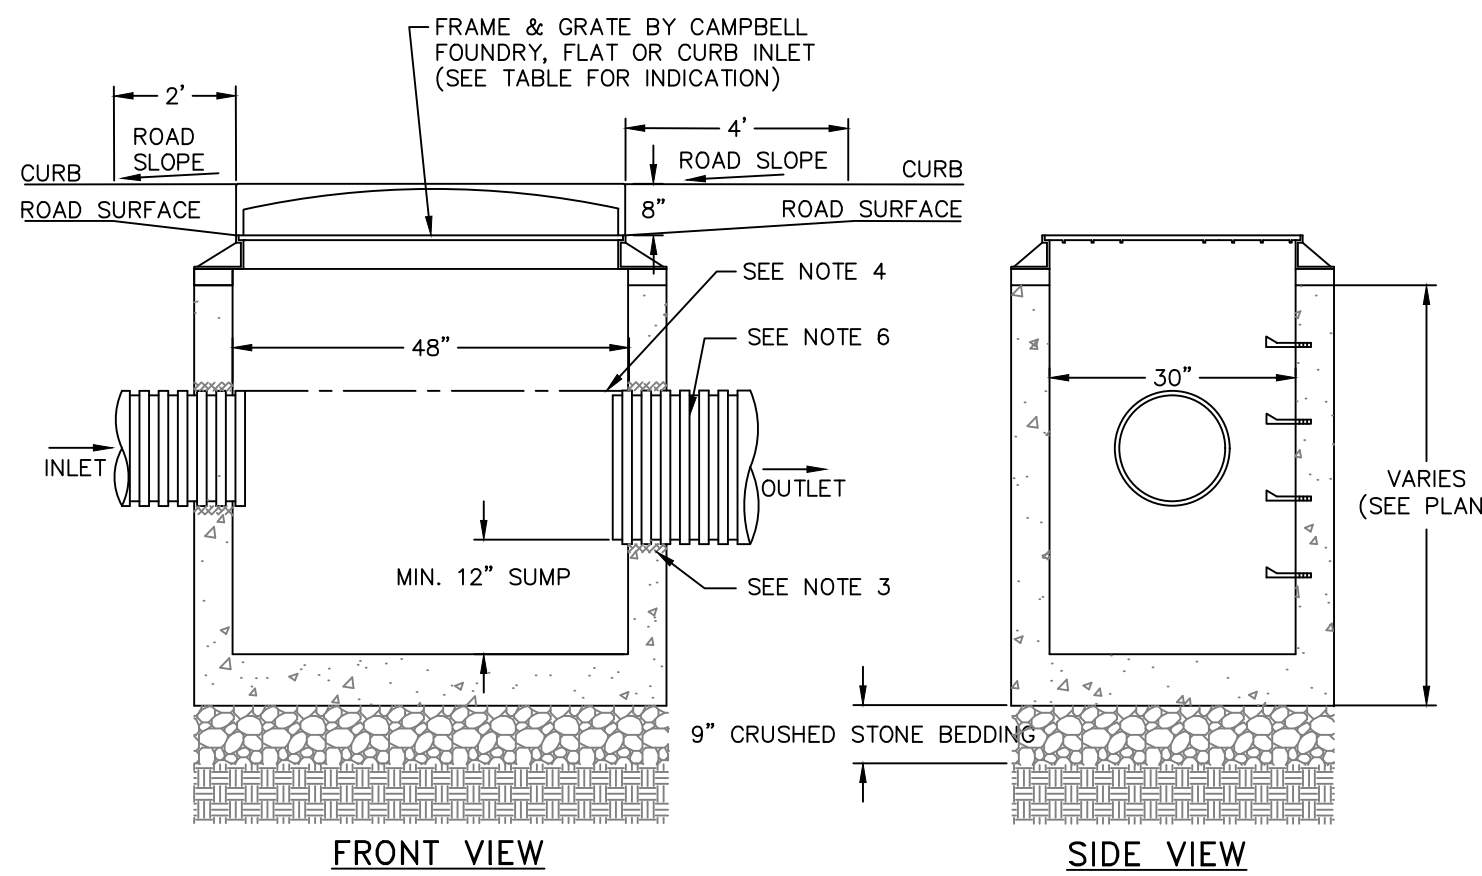

CATCH BASIN DETAIL  
NOT TO SCALE

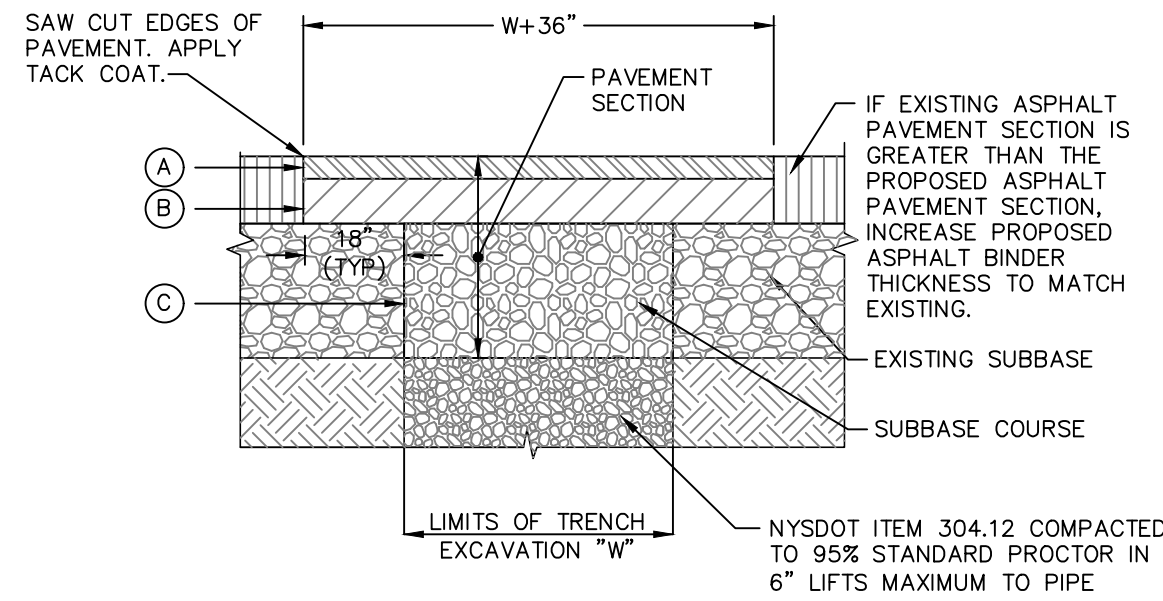

PAVEMENT RESTORATION DETAIL  
NOT TO SCALE

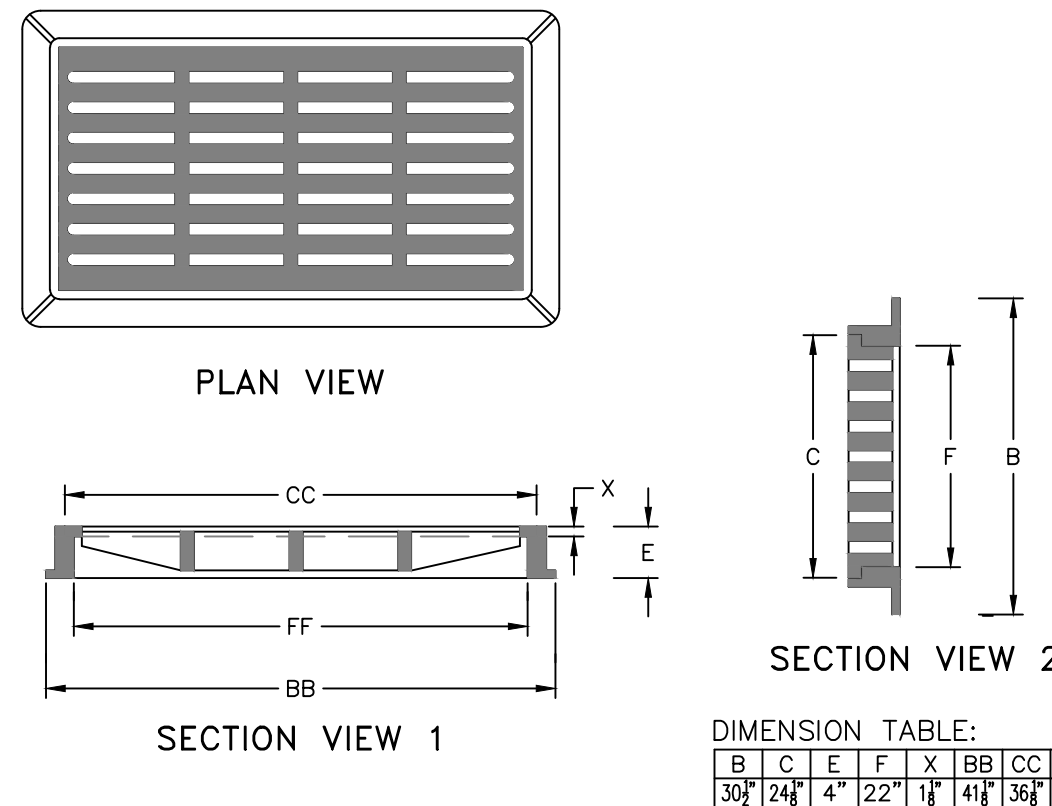

CAST IRON STORMWATER FLAT INLET GRATE DETAIL  
NOT TO SCALE

APPROVED BY RESOLUTION OF THE PLANNING BOARD OF THE CITY OF BEACON, NEW YORK, ON THE \_\_\_\_\_ DAY OF \_\_\_\_\_, 20\_\_\_\_, SUBJECT TO ALL REQUIREMENTS AND CONDITIONS OF SAID RESOLUTION. ANY CHANGE, ERASURE, MODIFICATION OR REVISION OF THIS PLAT, AS APPROVED, SHALL VOID THIS APPROVAL.

SIGNED THIS \_\_\_\_\_ DAY OF \_\_\_\_\_, 20\_\_\_\_, BY \_\_\_\_\_

\_\_\_\_\_  
CHAIRMAN

\_\_\_\_\_  
SECRETARY

IN ABSENCE OF THE CHAIRMAN OR SECRETARY, THE ACTING CHAIRMAN OR ACTING SECRETARY RESPECTIVELY MAY SIGN IN THIS PLACE.

NO.	DATE	DESCRIPTION	BY

CONSTRUCTION DETAILS  
208 MAIN STREET

208 MAIN STREET  
CITY OF BEACON  
DUTCHESS COUNTY, NEW YORK  
TAX ID: 6054-39-349638  
SCALE: AS NOTED  
APRIL 24, 2018

HUDSON  
LAND DESIGN

HUDSON LAND DESIGN  
PROFESSIONAL ENGINEERING P.C.  
174 MAIN STREET  
BEACON, NEW YORK 12508  
PH: 845-440-6926 F: 845-440-6637

STATE OF NEW YORK  
MICHAEL A. BODENDORF  
REGISTERED PROFESSIONAL ENGINEER  
084466  
SEAL

JON D. BODENDORF, P.E.  
NYS LICENSE NO. 076245  
DANIEL G. KOHLER, P.E.  
NYS LICENSE NO. 082716

SHEET: 5 OF 5