




DRIVEWAY ENTRANCE DETAIL
NOT TO SCALE

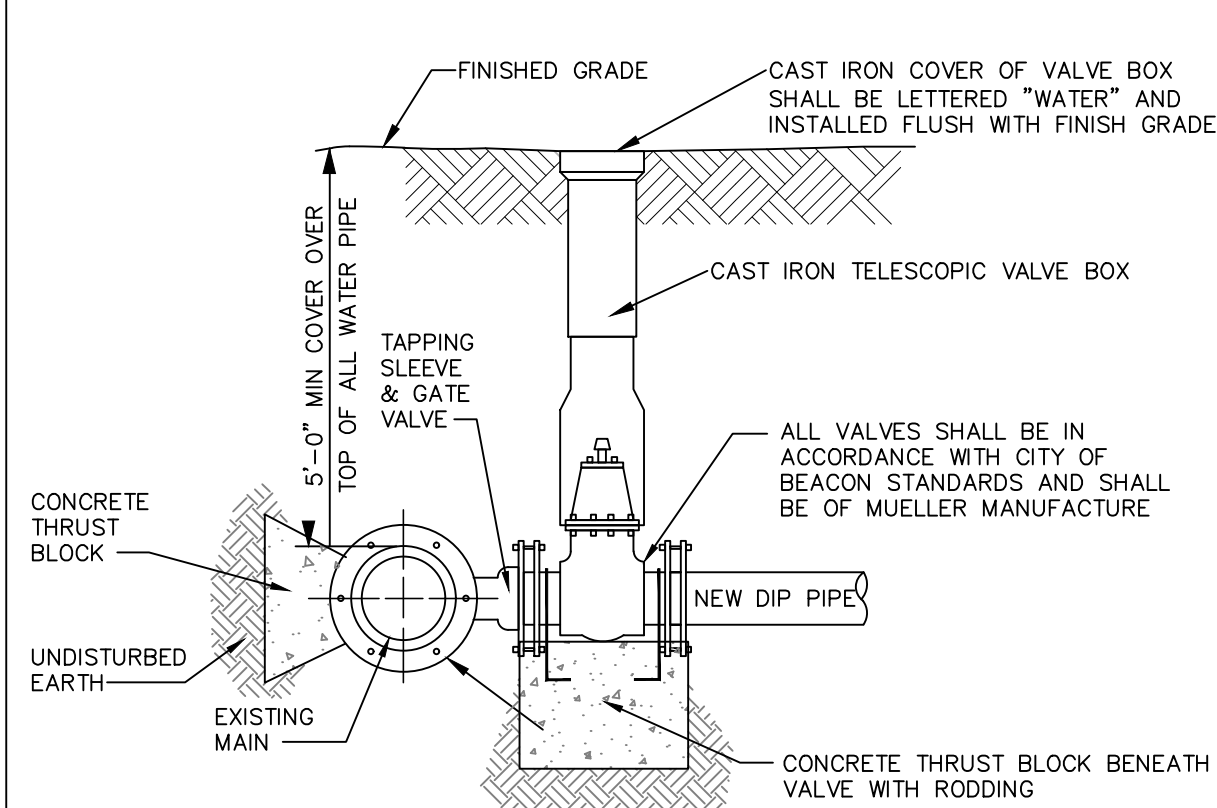


TAPPING SLEEVE DETAIL
NOT TO SCALE

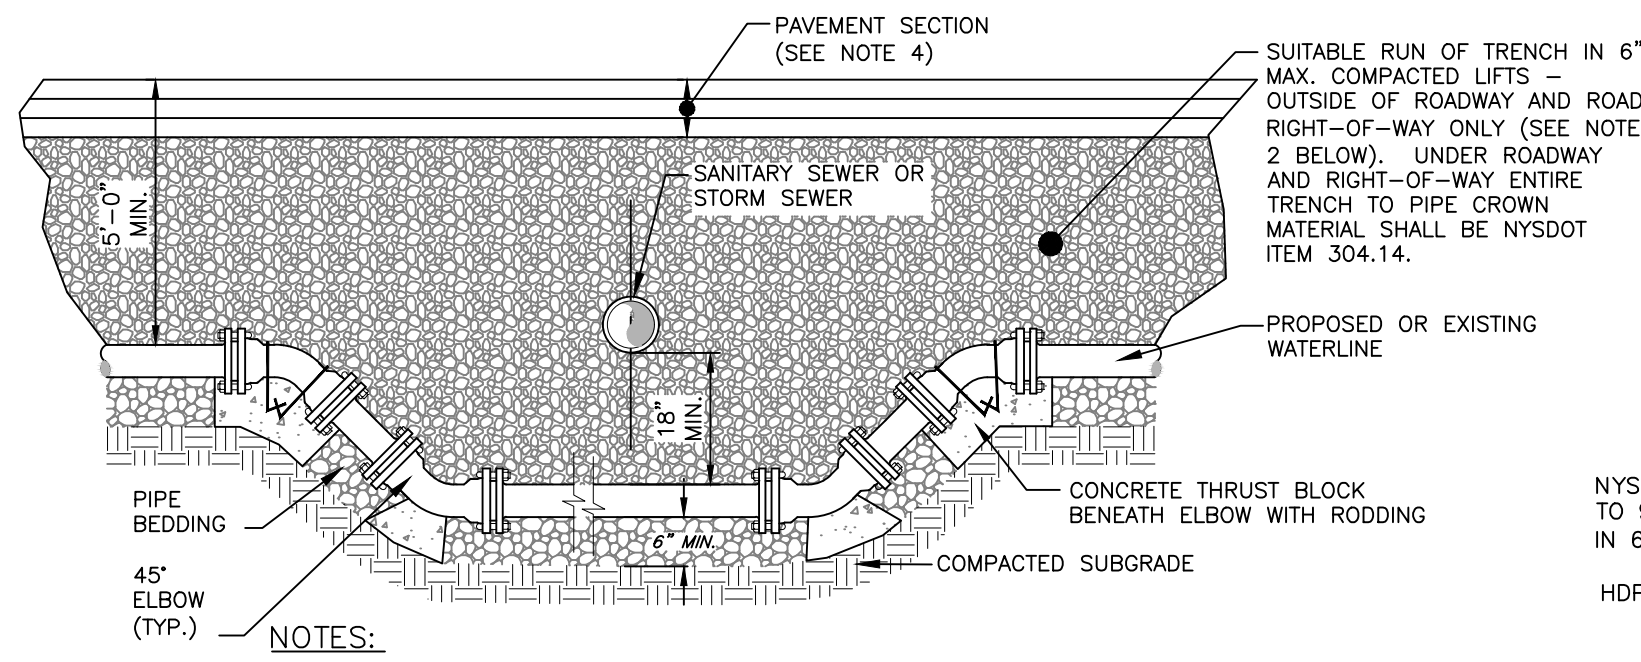


WATER LINE OFFSET DETAIL
NOT TO SCALE

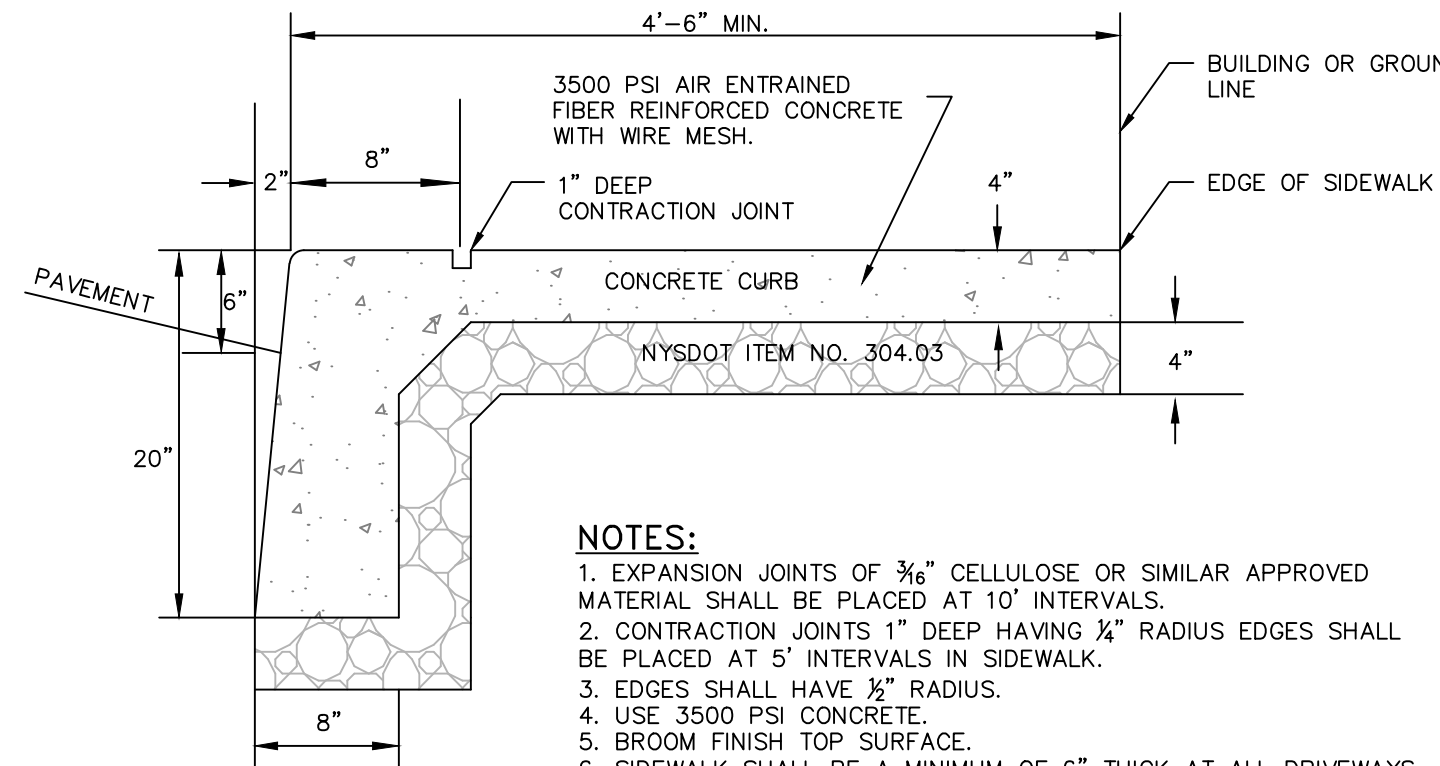


MONOLITHIC CURB AND SIDEWALK DETAIL
NOT TO SCALE

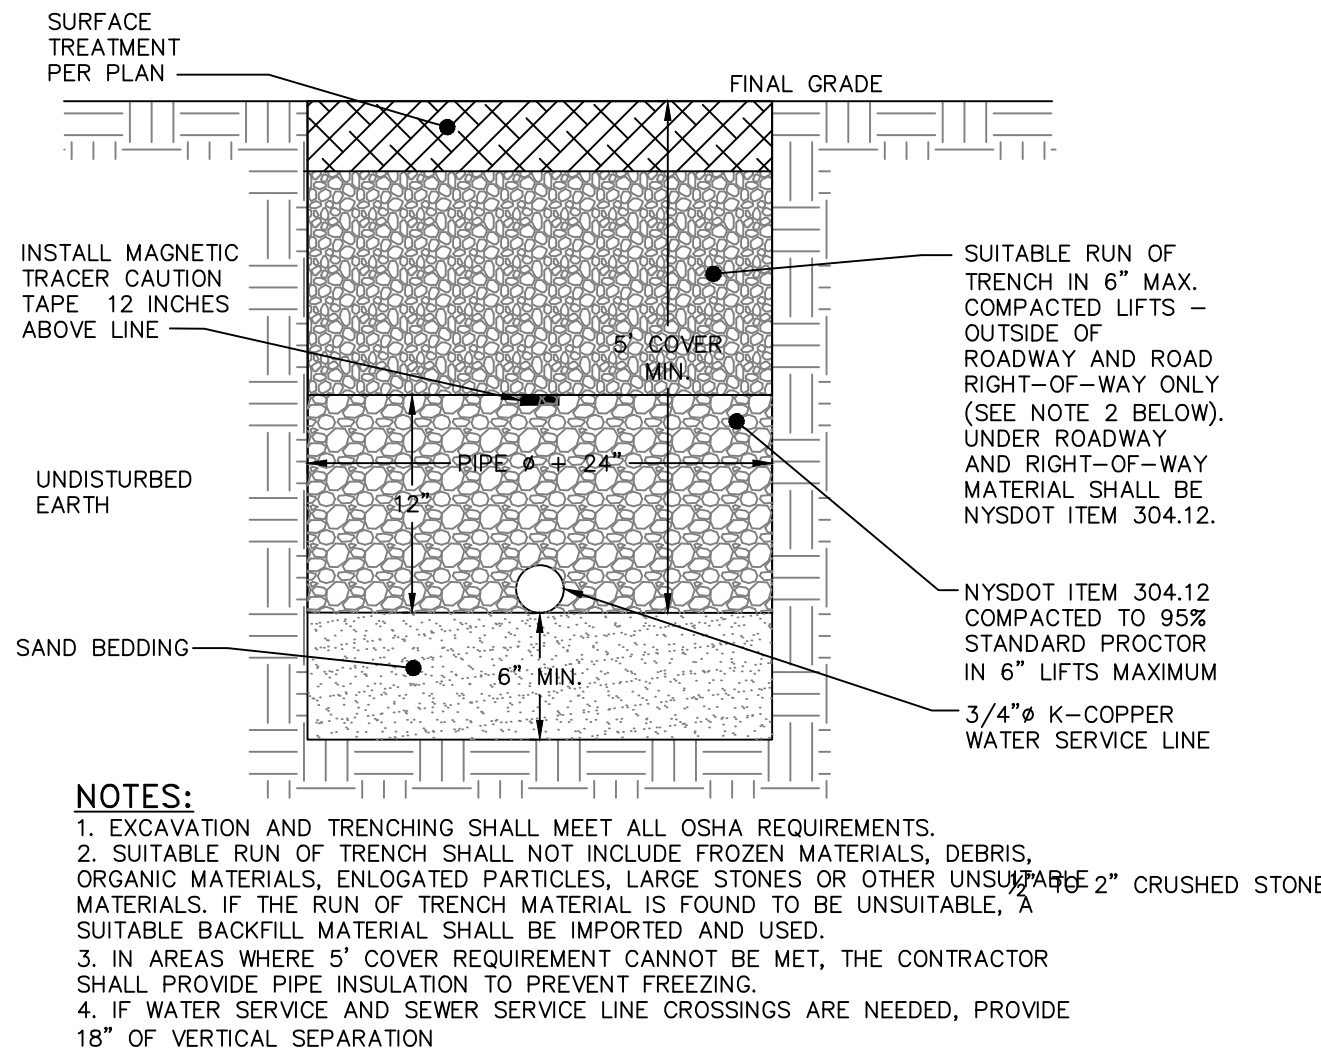


WATER SERVICE LINE TRENCH DETAIL
NOT TO SCALE

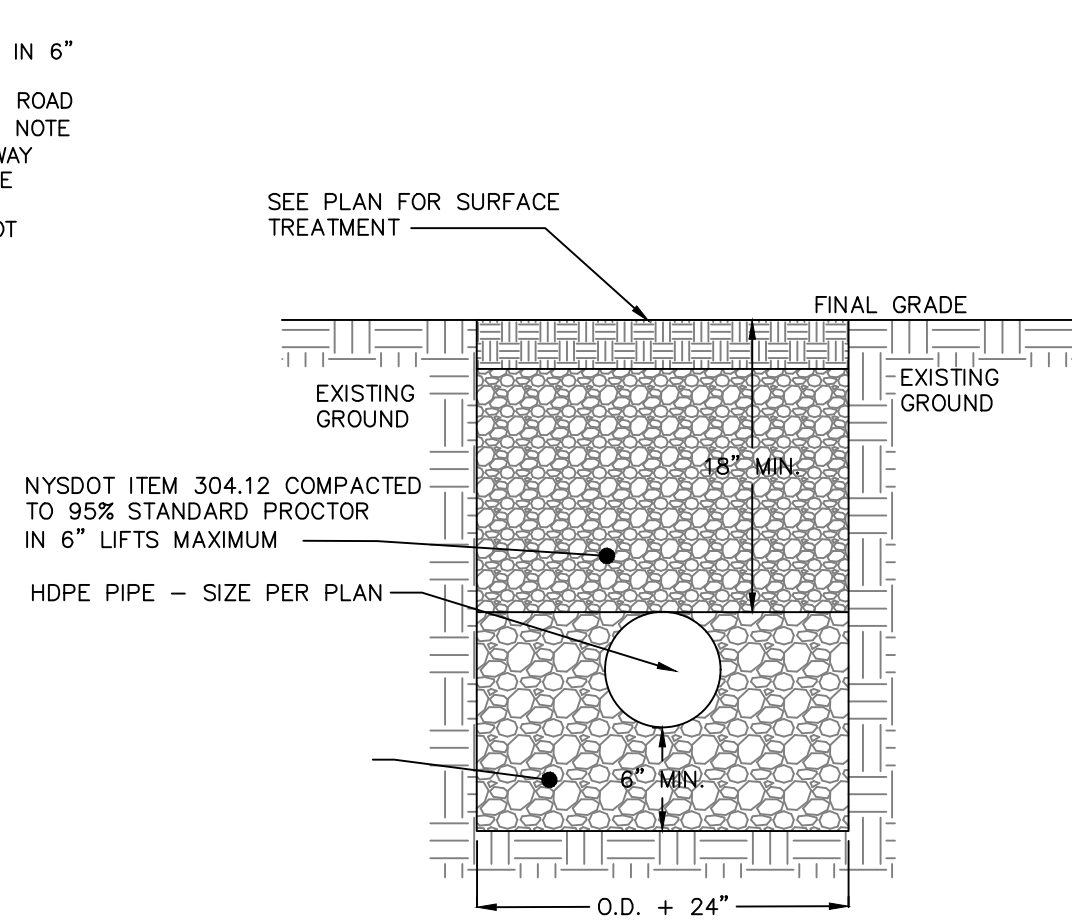


STORMWATER PIPE IN TRENCH DETAIL
NOT TO SCALE

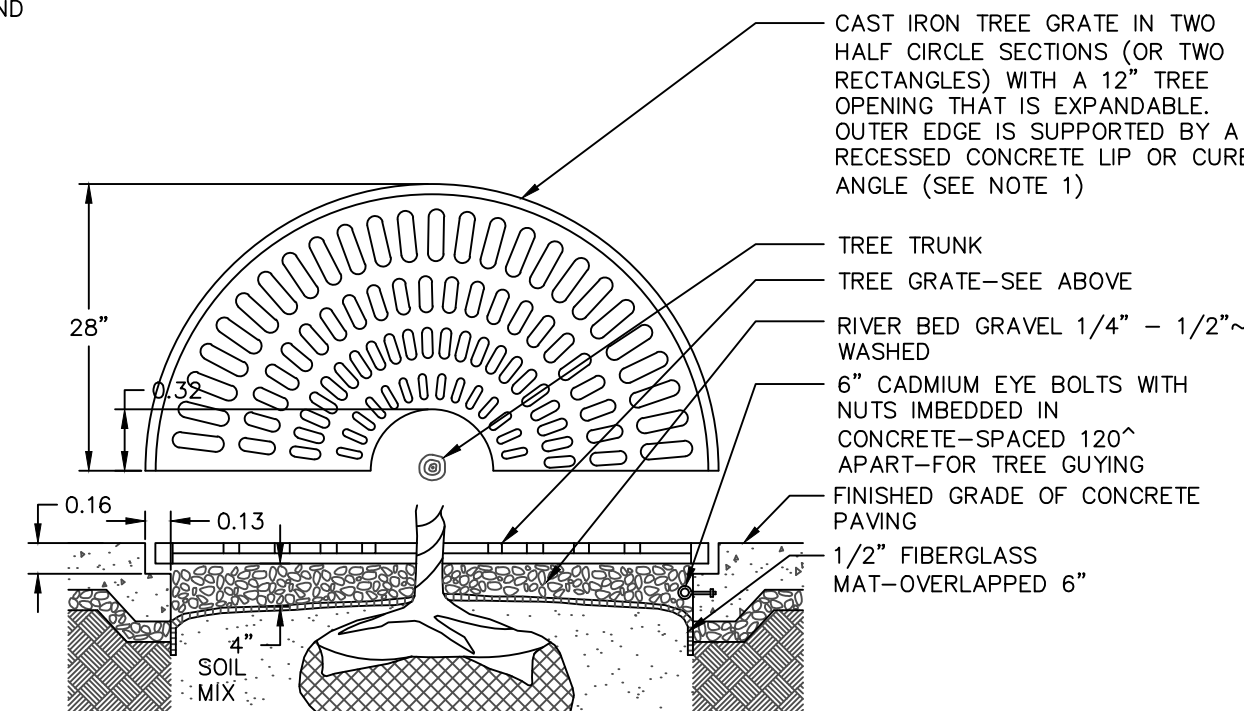


TREE GRATE PLANTING DETAIL
NOT TO SCALE

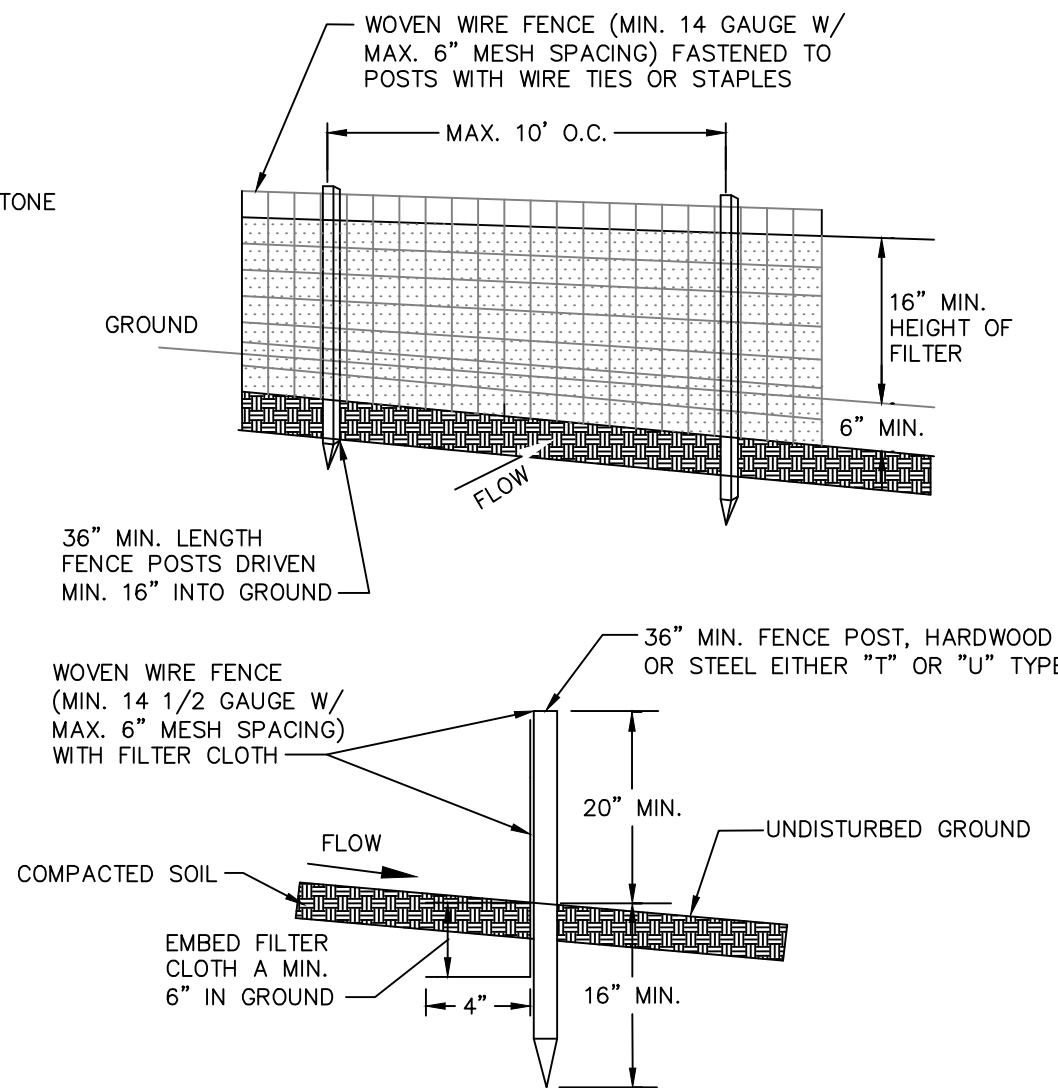


CATCH BASIN DETAIL
NOT TO SCALE

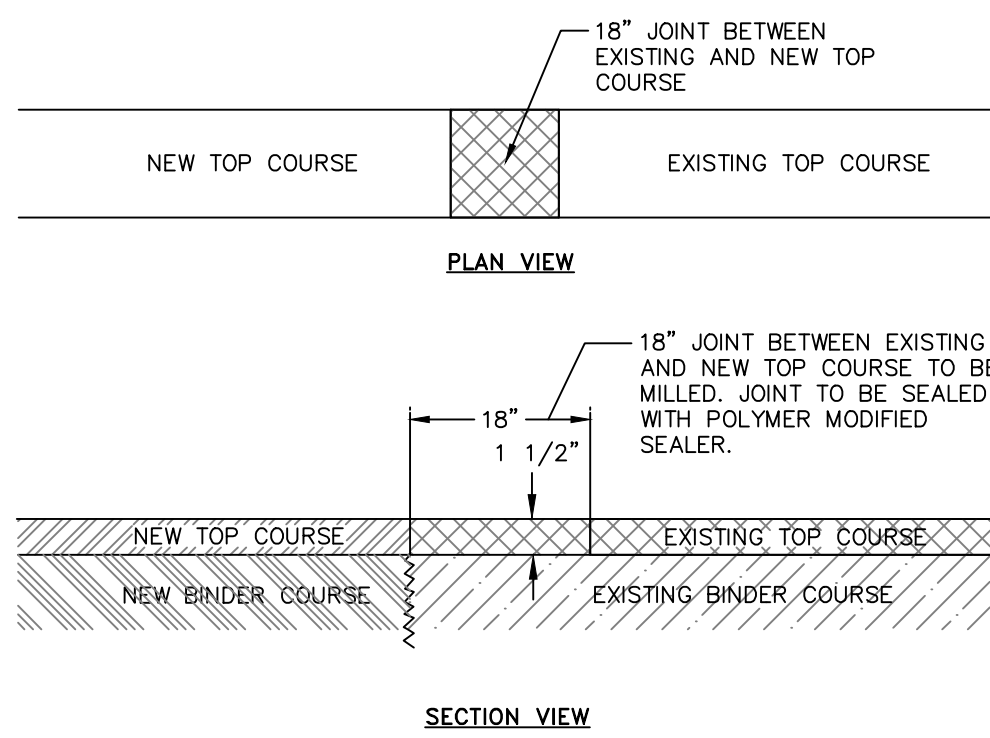

MILLED KEYWAY DETAIL
NOT TO SCALE

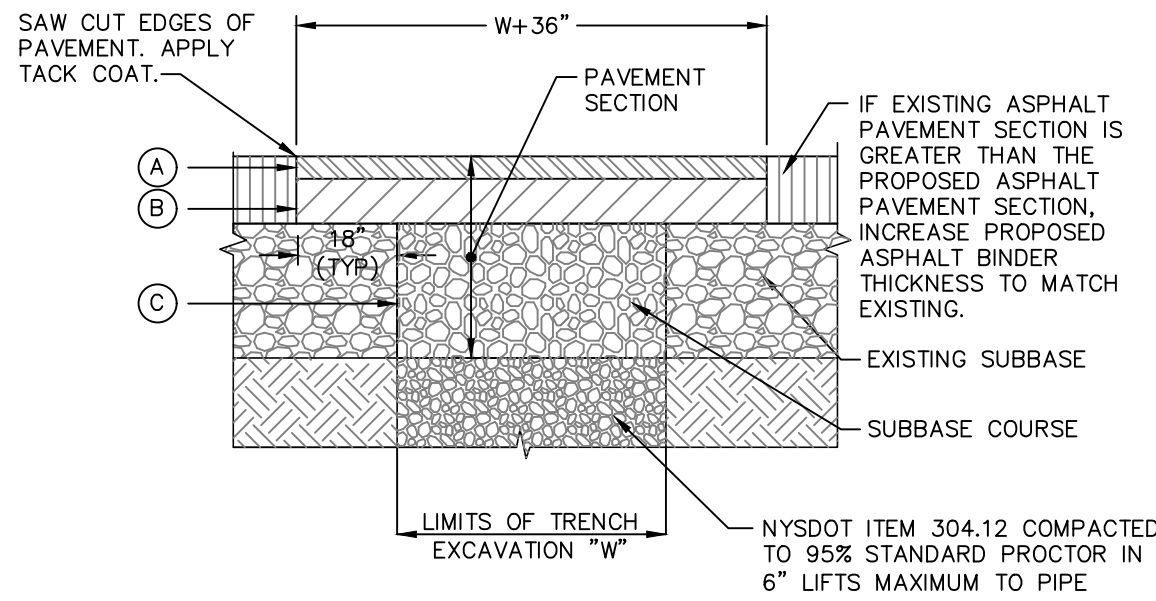

PAVEMENT RESTORATION DETAIL
NOT TO SCALE

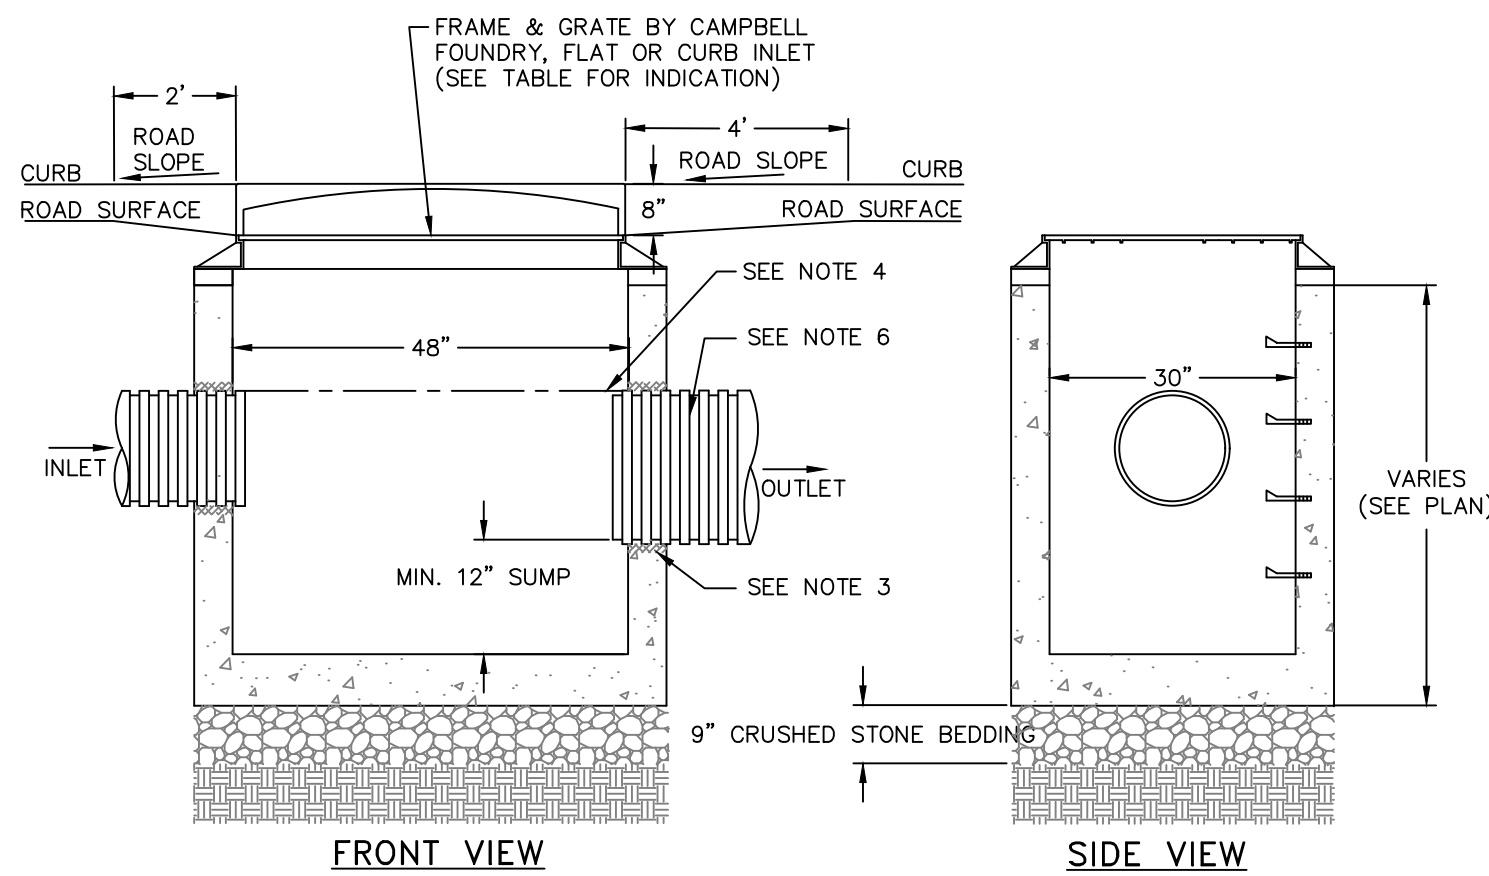


CAST IRON STORMWATER FLAT INLET GRATE DETAIL
NOT TO SCALE

CONSTRUCTION DETAILS 208 MAIN STREET

208 MAIN STREET
CITY OF BEACON
DUTCHESS COUNTY, NEW YORK
TAX ID: 6054-39-349638
SCALE: AS NOTED
APRIL 24, 2018

HUDSON
LAND DESIGN
PROFESSIONAL ENGINEERING P.C.
174 MAIN STREET
BEACON, NEW YORK 12508
PH: 845-440-6926 F: 845-440-6637

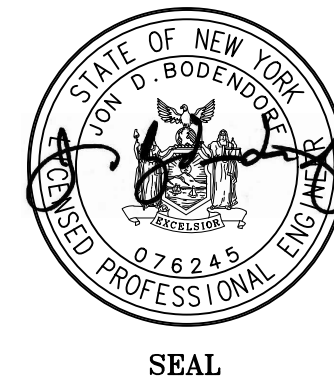

JON D. BODENDORF, P.E.
NYS LICENSE NO. 076245
DANIEL G. KOHLER, P.E.
NYS LICENSE NO. 082716

SHEET: 5 OF 5

APPROVED BY RESOLUTION OF THE PLANNING BOARD OF THE CITY OF BEACON, NEW YORK, ON THE _____ DAY OF _____, 20____, SUBJECT TO ALL REQUIREMENTS AND CONDITIONS OF SAID RESOLUTION. ANY CHANGE, ERASURE, MODIFICATION OR REVISION OF THIS PLAT, AS APPROVED, SHALL VOID THIS APPROVAL.

SIGNED THIS _____ DAY OF _____, 20____, BY _____

CHAIRMAN

SECRETARY

IN ABSENCE OF THE CHAIRMAN OR SECRETARY, THE ACTING CHAIRMAN OR ACTING SECRETARY RESPECTIVELY MAY SIGN IN THIS PLACE.

DRAWN BY: CMB CHECKED BY: MAB JOB NO.: 2018-013			
REVISIONS:			
NO.	DATE	DESCRIPTION	BY
1	5/29/18	PER CITY OF BEACON COMMENTS	CMB
2	6/26/18	PER CITY OF BEACON COMMENTS	CMB