




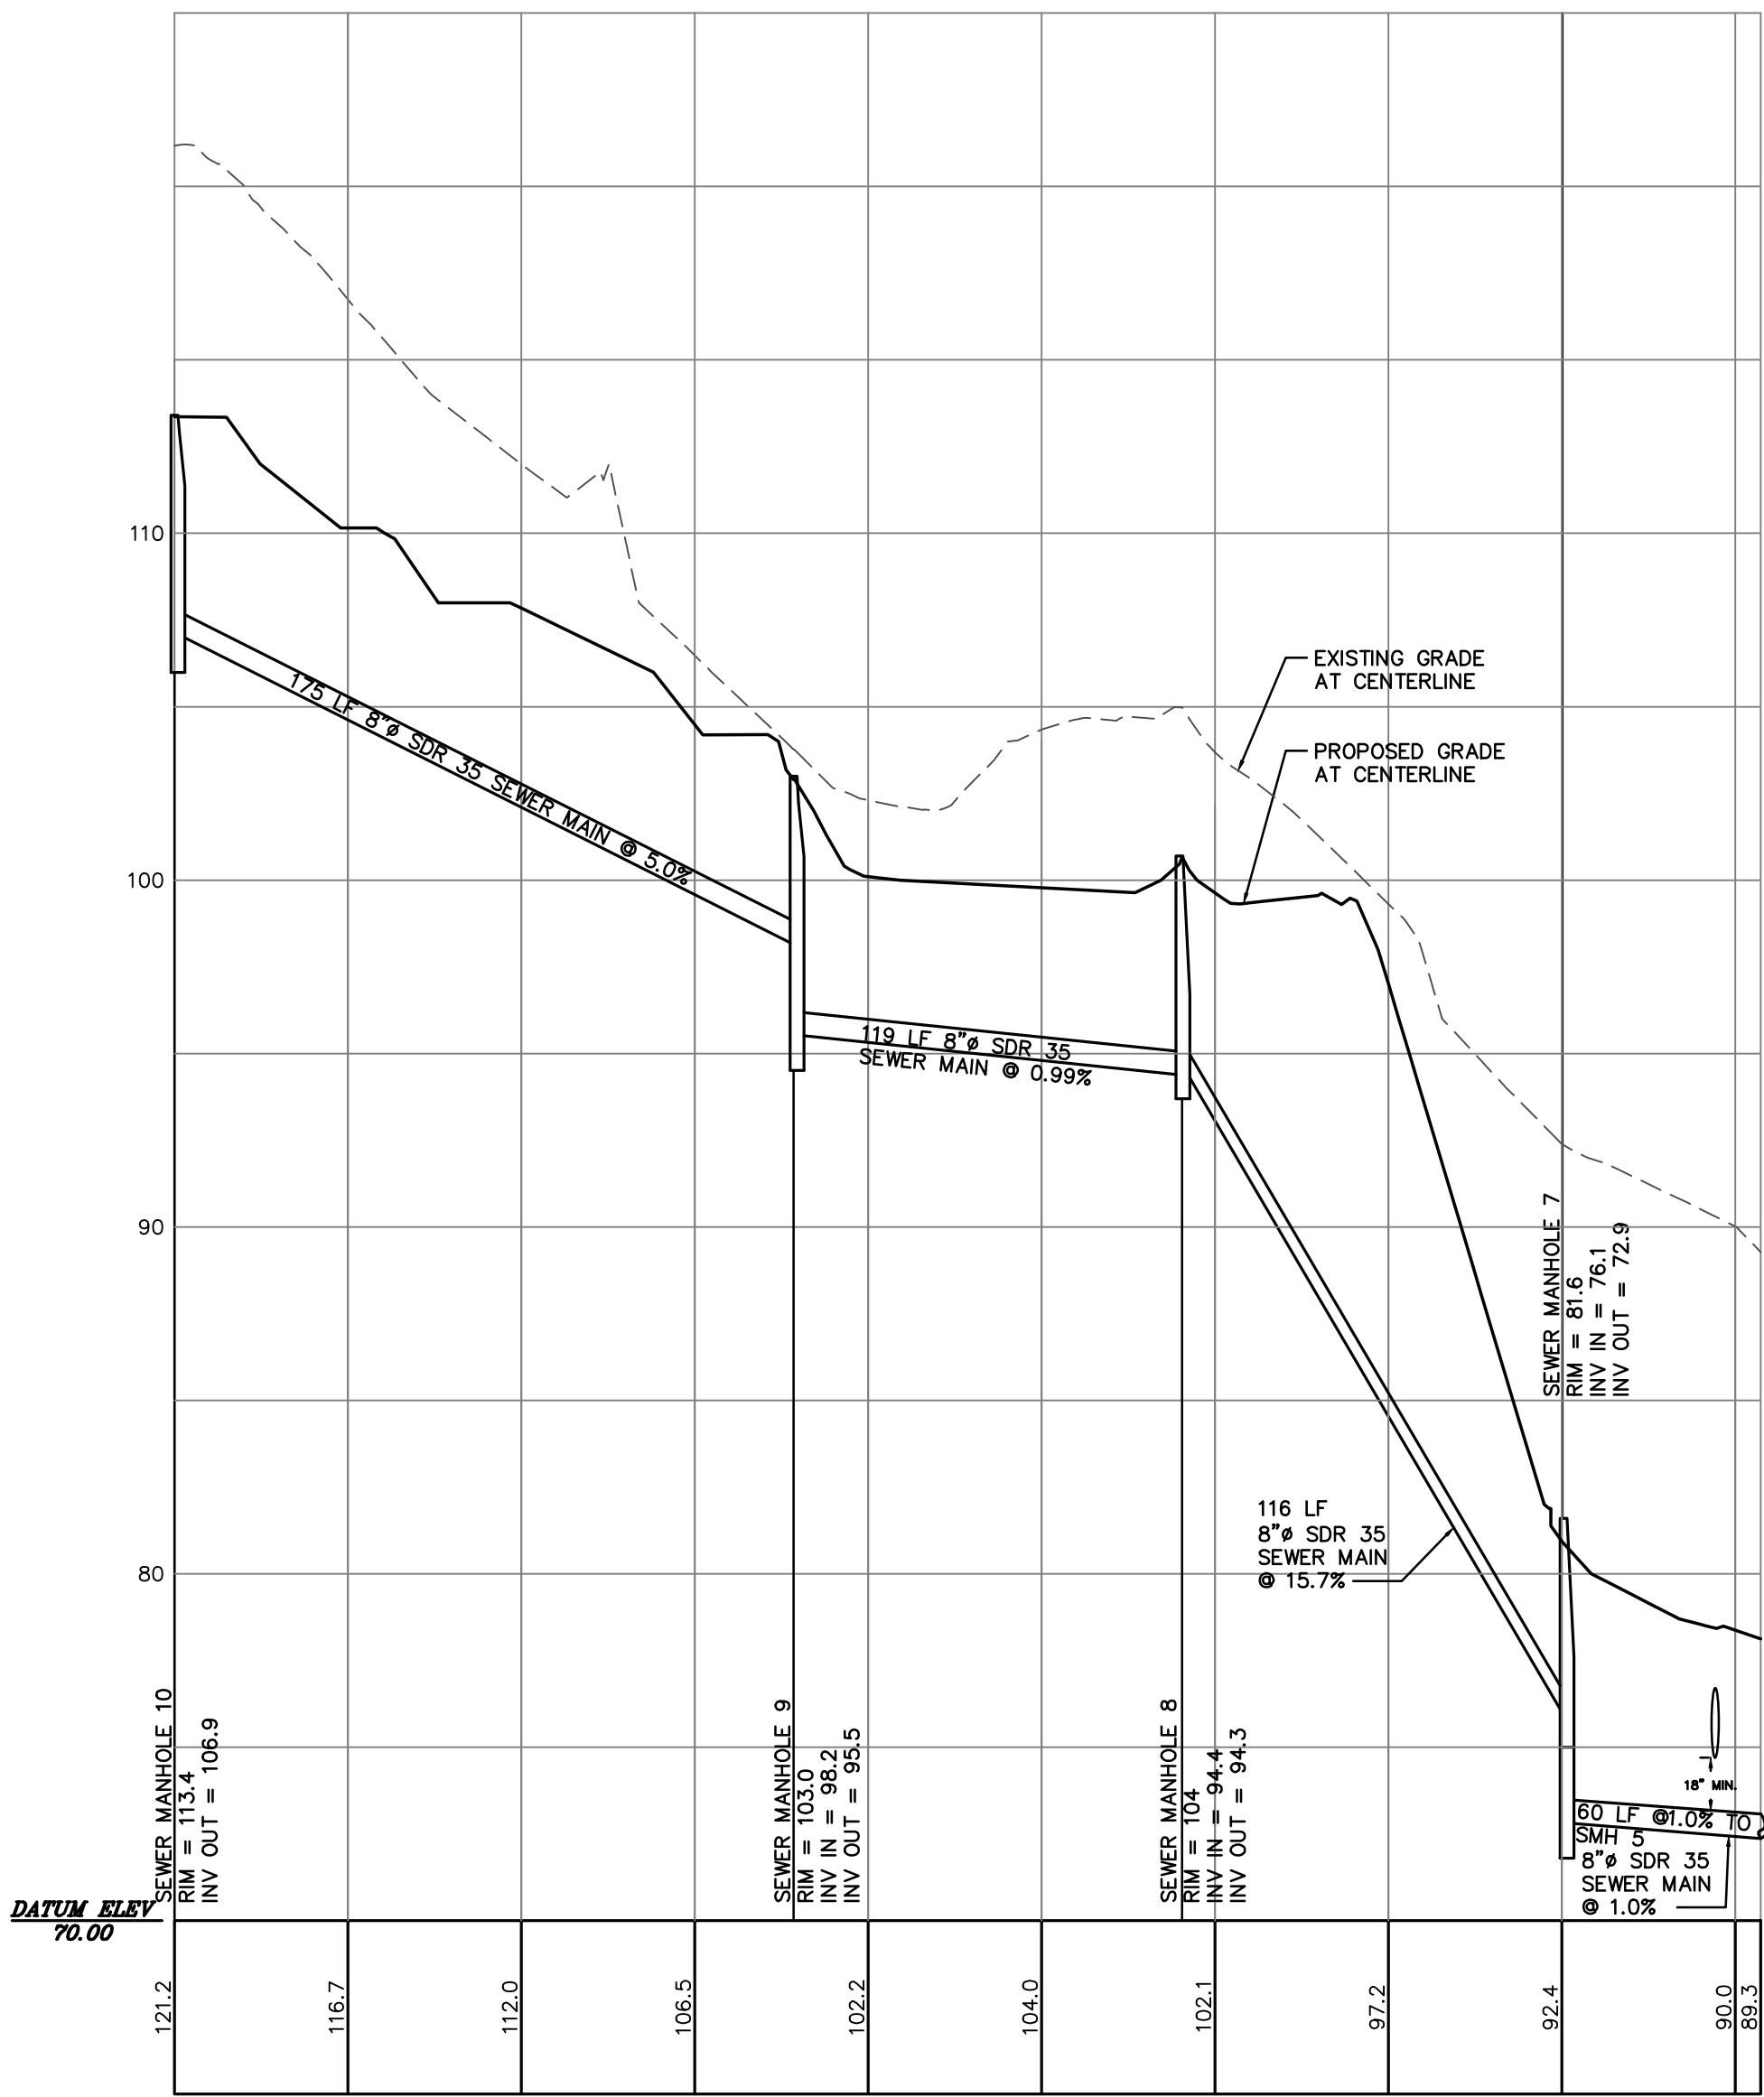


Scale: 1" = 50' Horizontal
1" = 5' Vertical

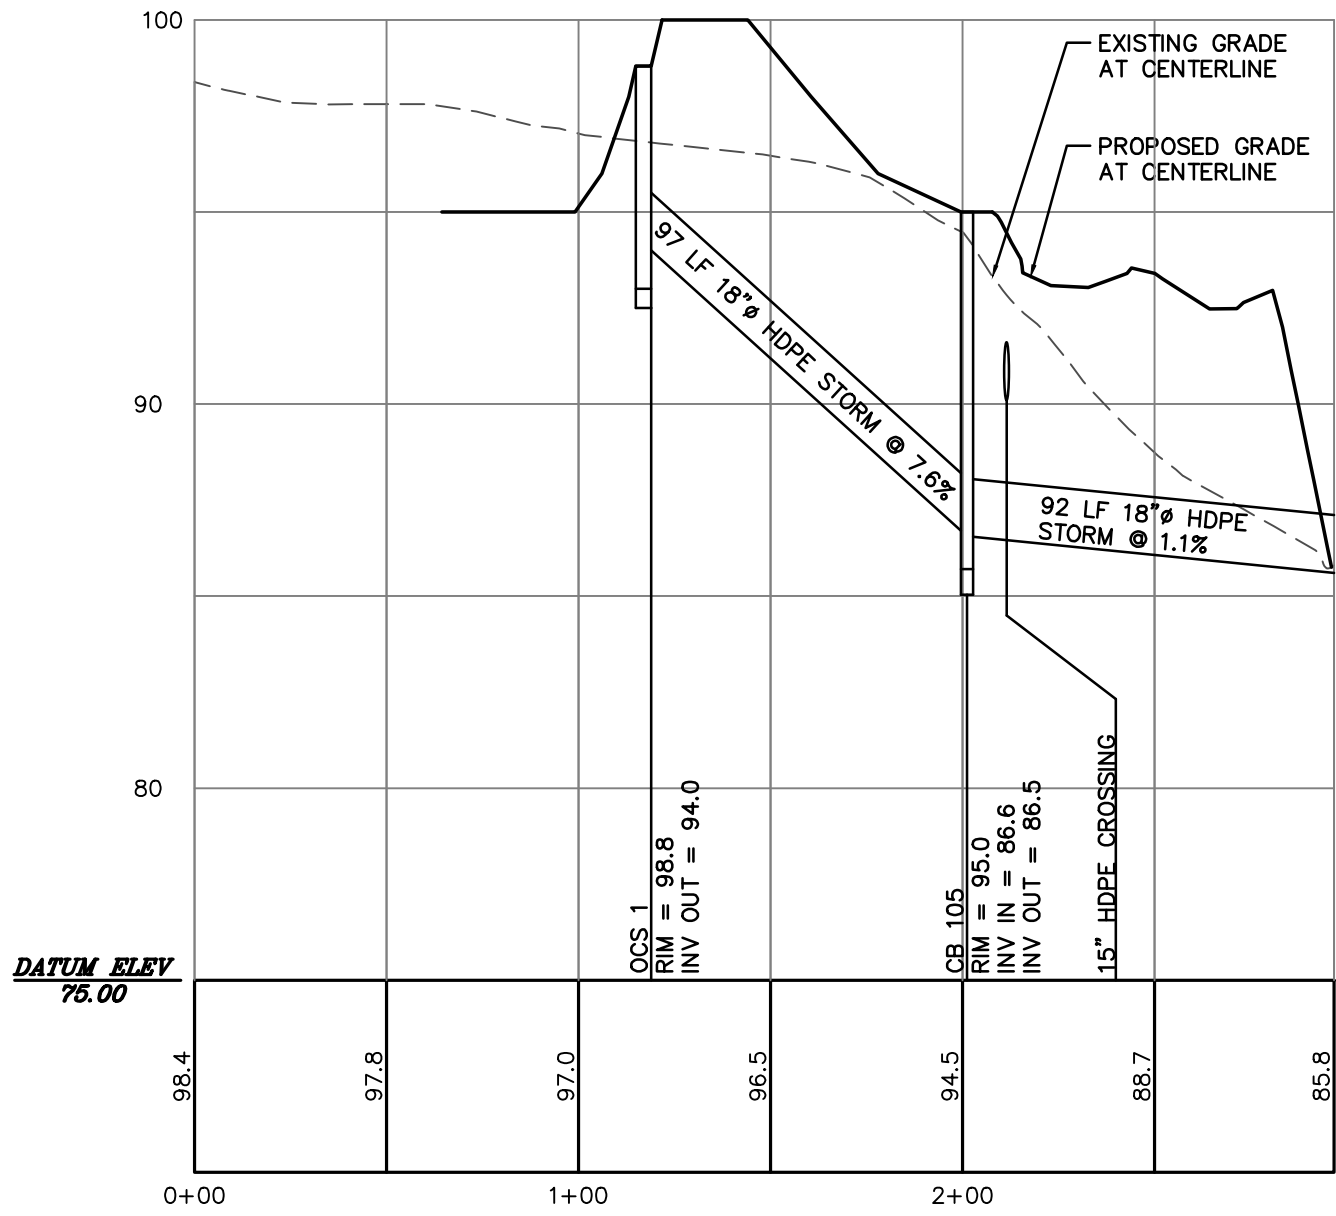

Scale: 1" = 30' Horizontal
1" = 3' Vertical

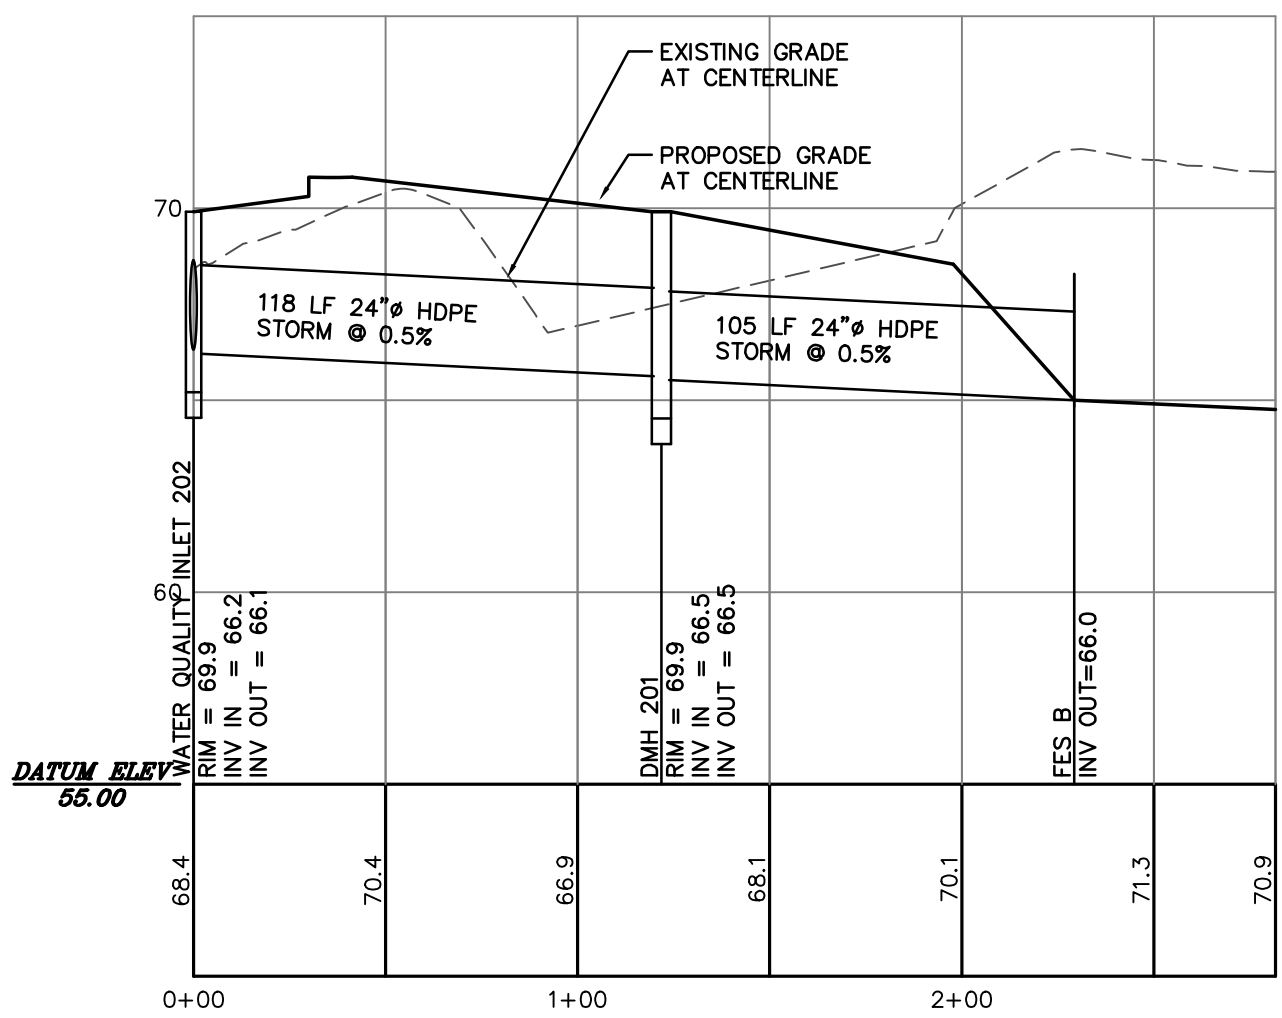

Scale: 1" = 50' Horizontal
1" = 5' Vertical

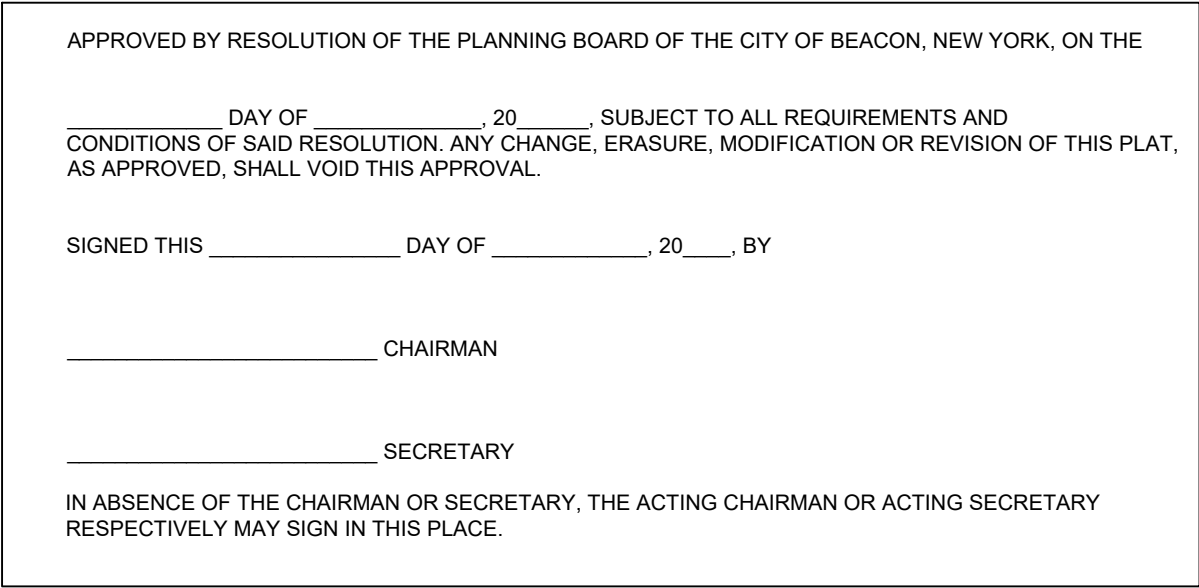

REVIEWS:			
NO.	DATE	DESCRIPTION	BY
1	2/28/17	PER PLANNING BOARD COMMENTS	CMB
2	3/28/17	PER PLANNING BOARD COMMENTS	MAB
3	4/24/17	PER PLANNING BOARD COMMENTS	MAB
4	5/30/17	PER PLANNING BOARD COMMENTS	MAB
5	7/25/17	NO CHANGE THIS SHEET	MAB
6	8/29/17	NO CHANGE THIS SHEET	MAB
7	9/26/17	NO CHANGE THIS SHEET	MAB
8	10/31/17	NO CHANGE	MAB
9	11/28/17	NO CHANGE	MAB
10	01/30/18	PER PLANNING BOARD COMMENTS	MAB
11	6/26/18	NO CHANGE THIS SHEET	MAB