


REVISIONS:			
NO.	DATE	DESCRIPTION	BY
1	02/28/17	REVISED PER PLANNING BOARD COMMENTS	AJS
2	03/28/17	REVISED PER PLANNING BOARD COMMENTS	AJS
3	04/25/17	REVISED PER PLANNING BOARD COMMENTS	AJS
4	05/30/17	NO CHANGE	AJS
5	07/25/17	NO CHANGE	AJS
6	08/29/17	REVISED PER PLANNING BOARD COMMENTS	AJS
7	09/26/17	REVISED PER PLANNING BOARD COMMENTS	AJS
8	10/31/17	REVISED PER PLANNING BOARD COMMENTS	AJS
9	11/28/17	NO CHANGE	AJS
10	01/30/18	NO CHANGE	AJS
11	06/11/18	NO CHANGE	AJS
12	06/18/18	NO CHANGE	AJS
13	06/26/18	NO CHANGE	AJS
14	07/31/18	NO CHANGE	AJS
15	08/28/18	NO CHANGE	AJS

APPROVED BY RESOLUTION OF THE PLANNING BOARD OF THE CITY OF BEACON, NEW YORK, ON THE \_\_\_\_\_ DAY OF \_\_\_\_\_, 20\_\_\_\_, SUBJECT TO ALL REQUIREMENTS AND CONDITIONS OF SAID RESOLUTION. ANY CHANGE, ERASURE, MODIFICATION OR REVISION OF THIS PLAT, AS APPROVED, SHALL VOID THIS APPROVAL.

SIGNED THIS \_\_\_\_\_ DAY OF \_\_\_\_\_, 20\_\_\_\_, BY \_\_\_\_\_, CHAIRMAN

\_\_\_\_\_, SECRETARY

IN ABSENCE OF THE CHAIRMAN OR SECRETARY, THE ACTING CHAIRMAN OR ACTING SECRETARY RESPECTIVELY MAY SIGN IN THIS PLACE.

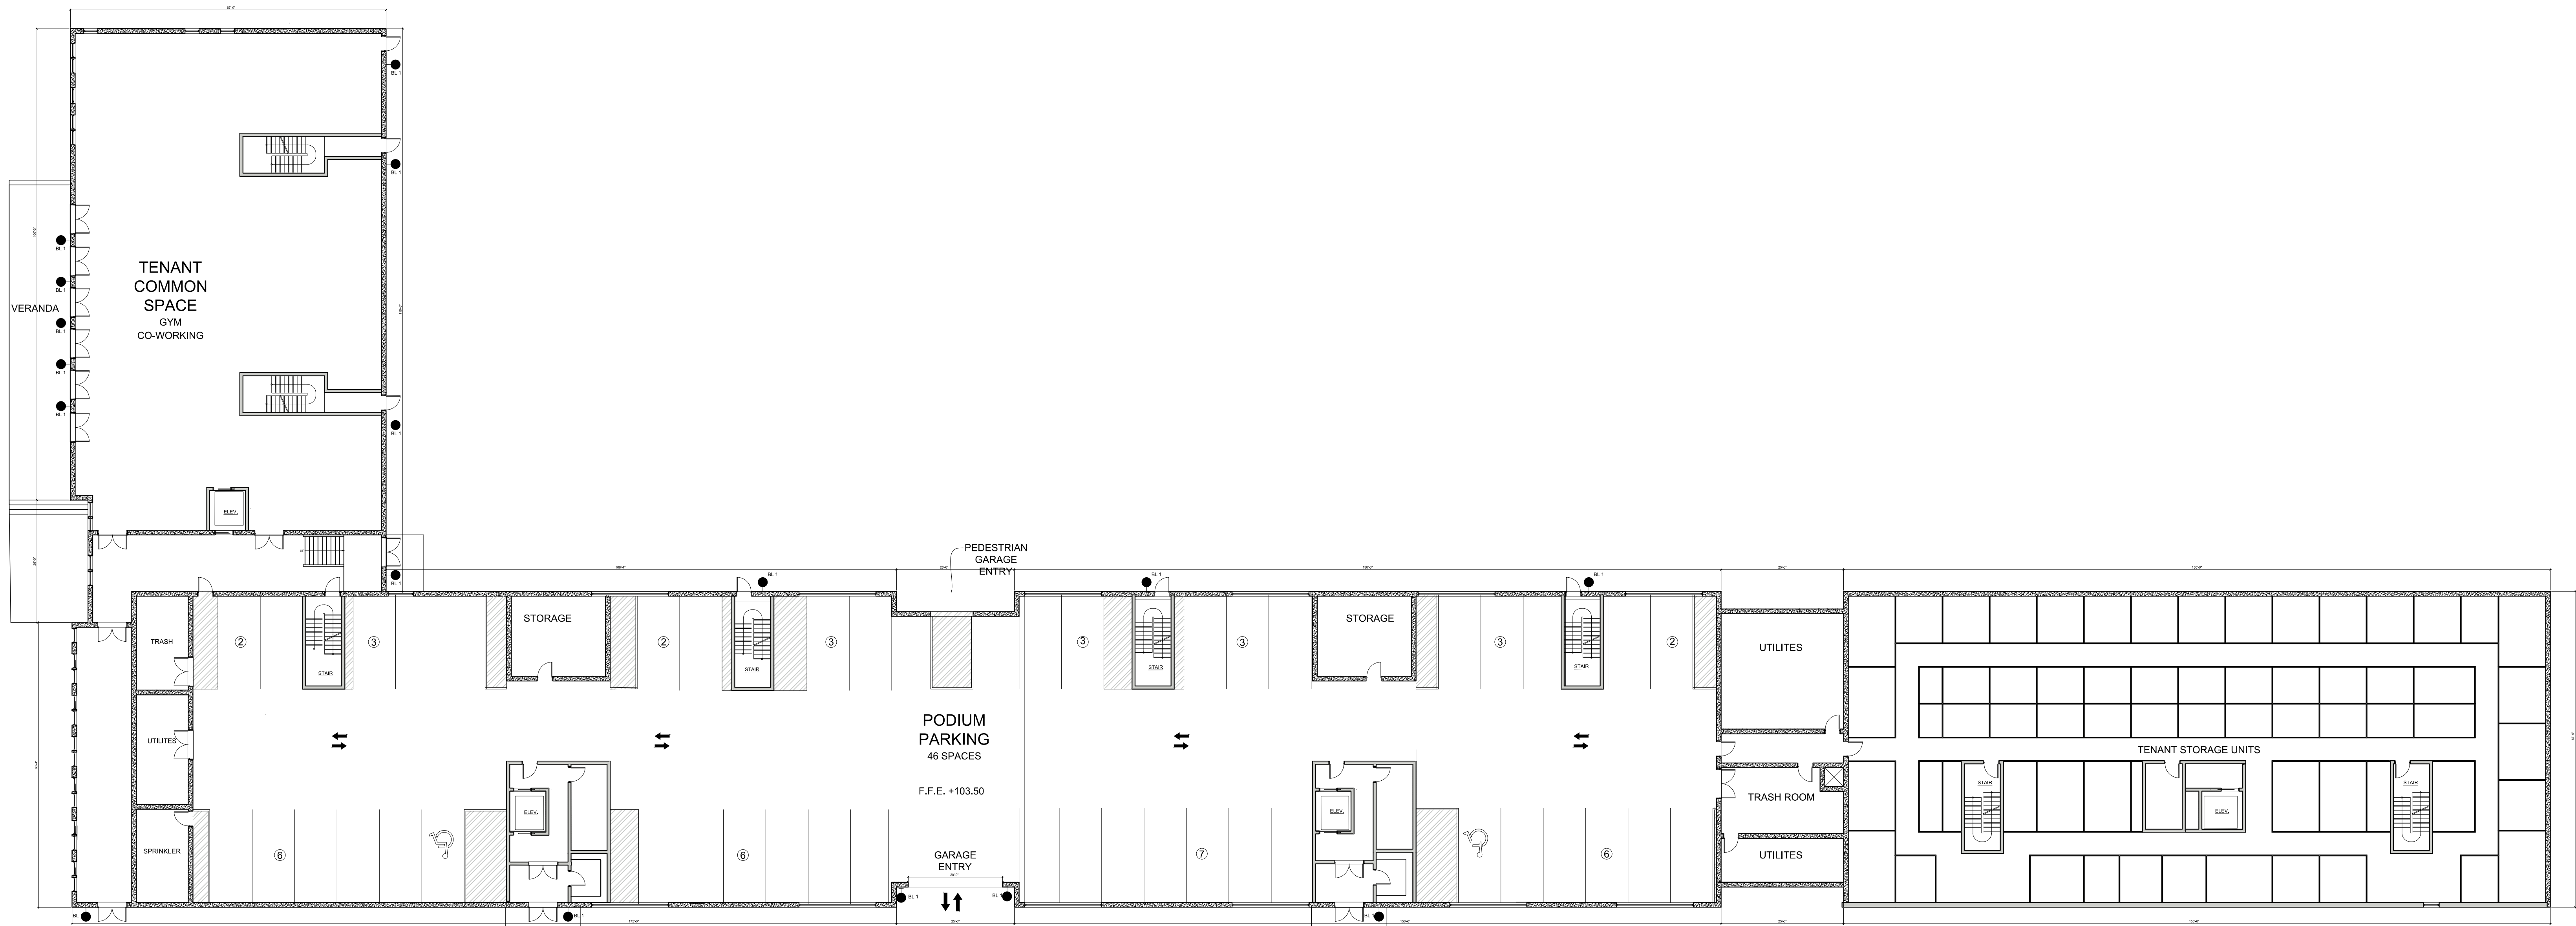

Lower Floor Plan / Garage Diagram

Scale:  $\frac{1}{16}$ " = 1'-0"