
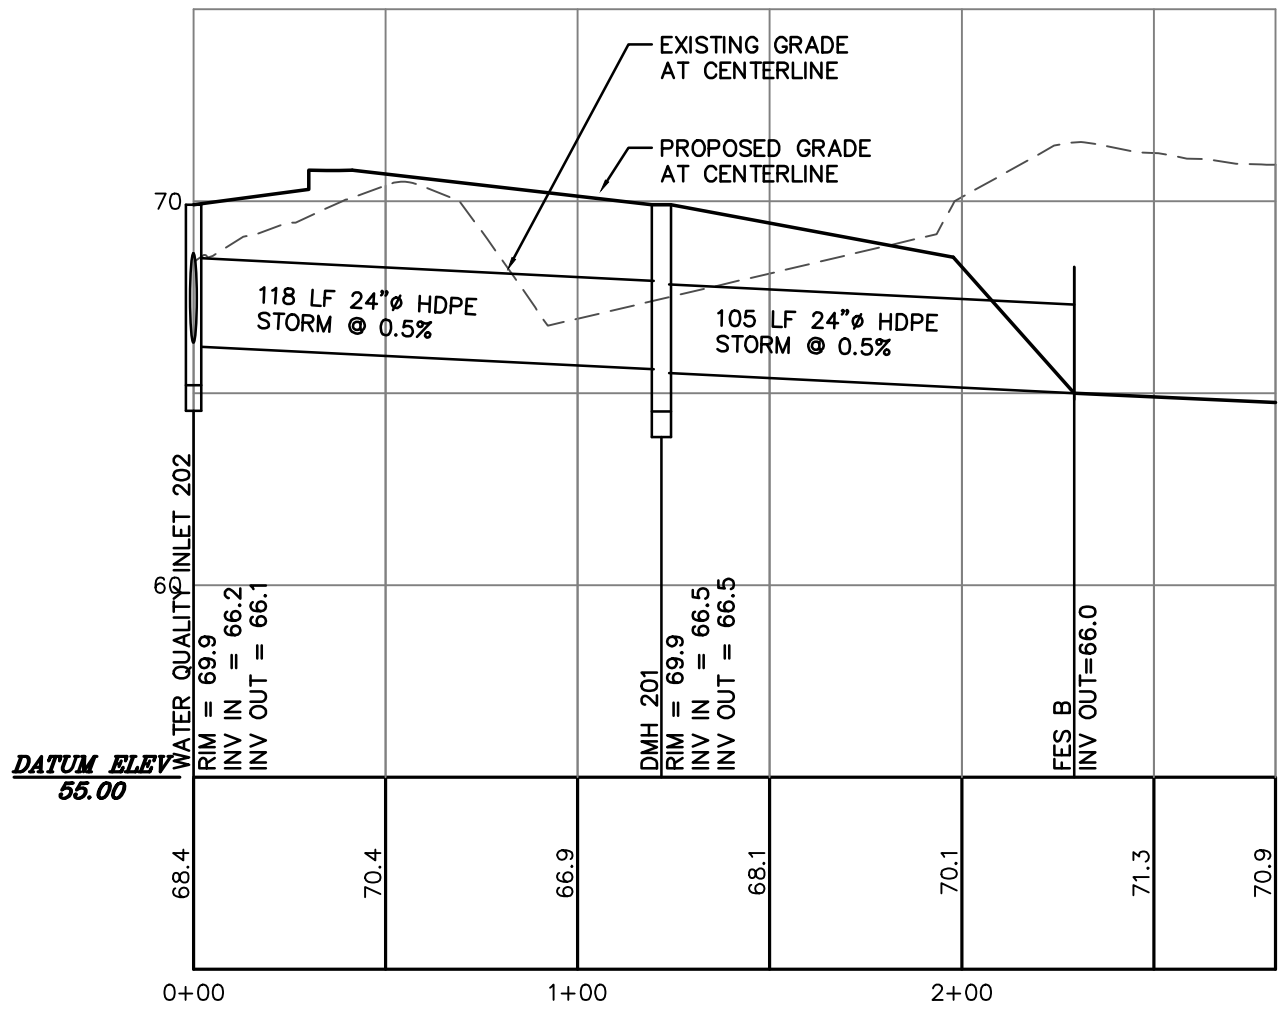
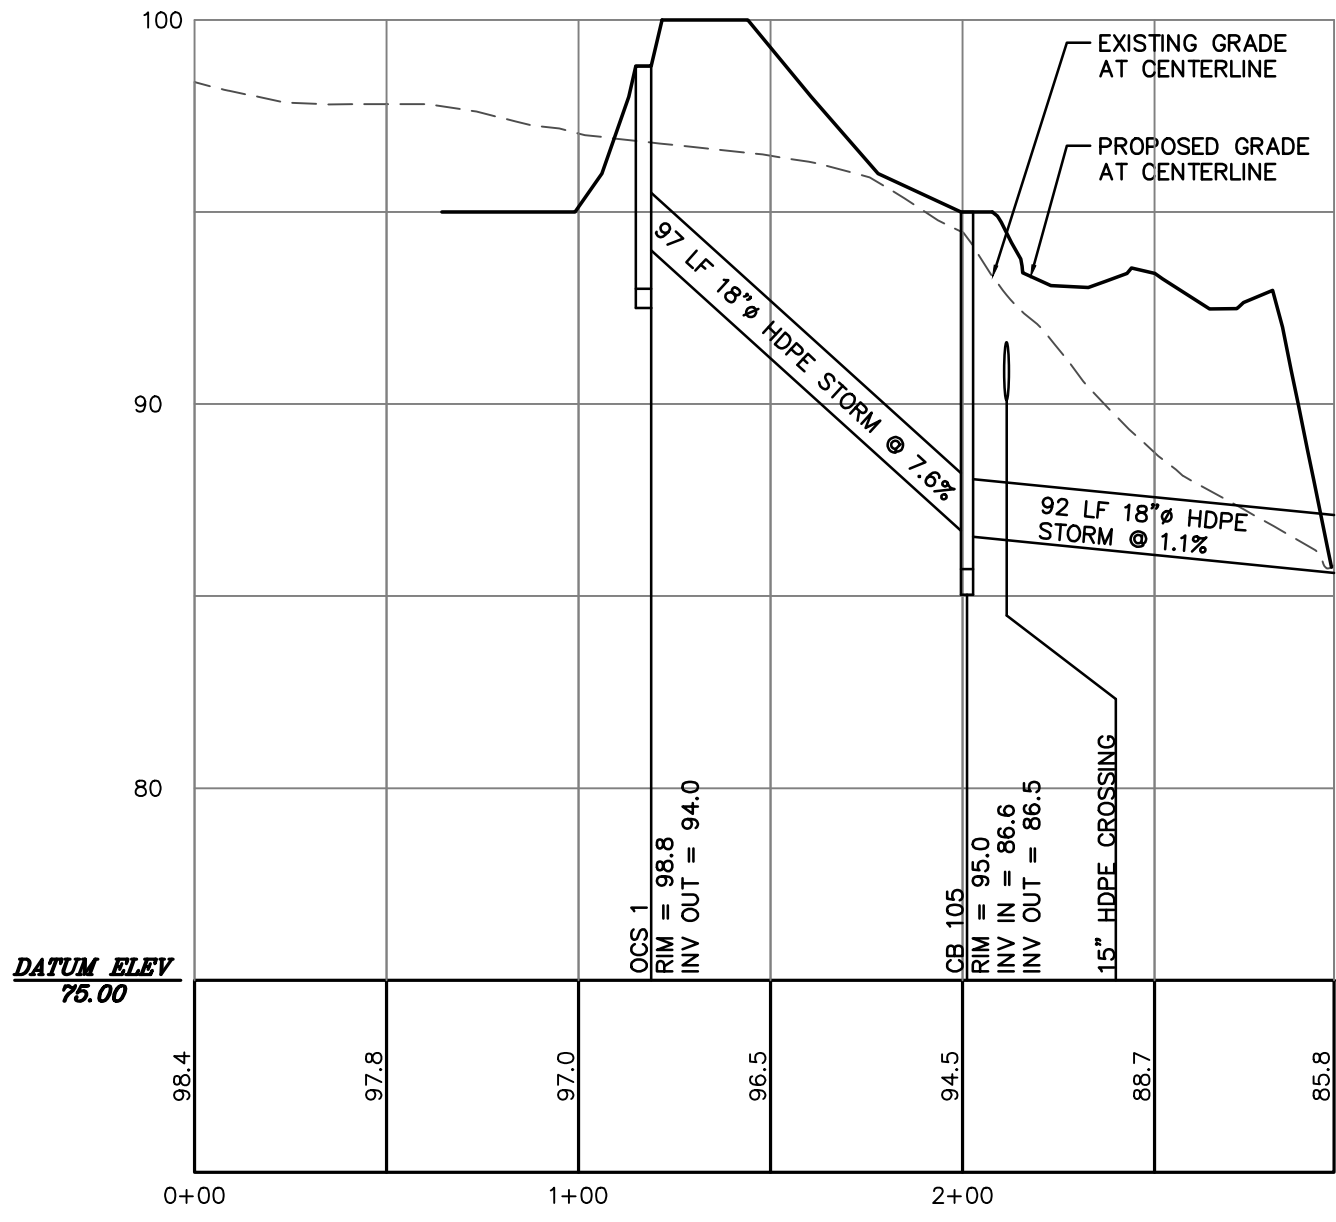
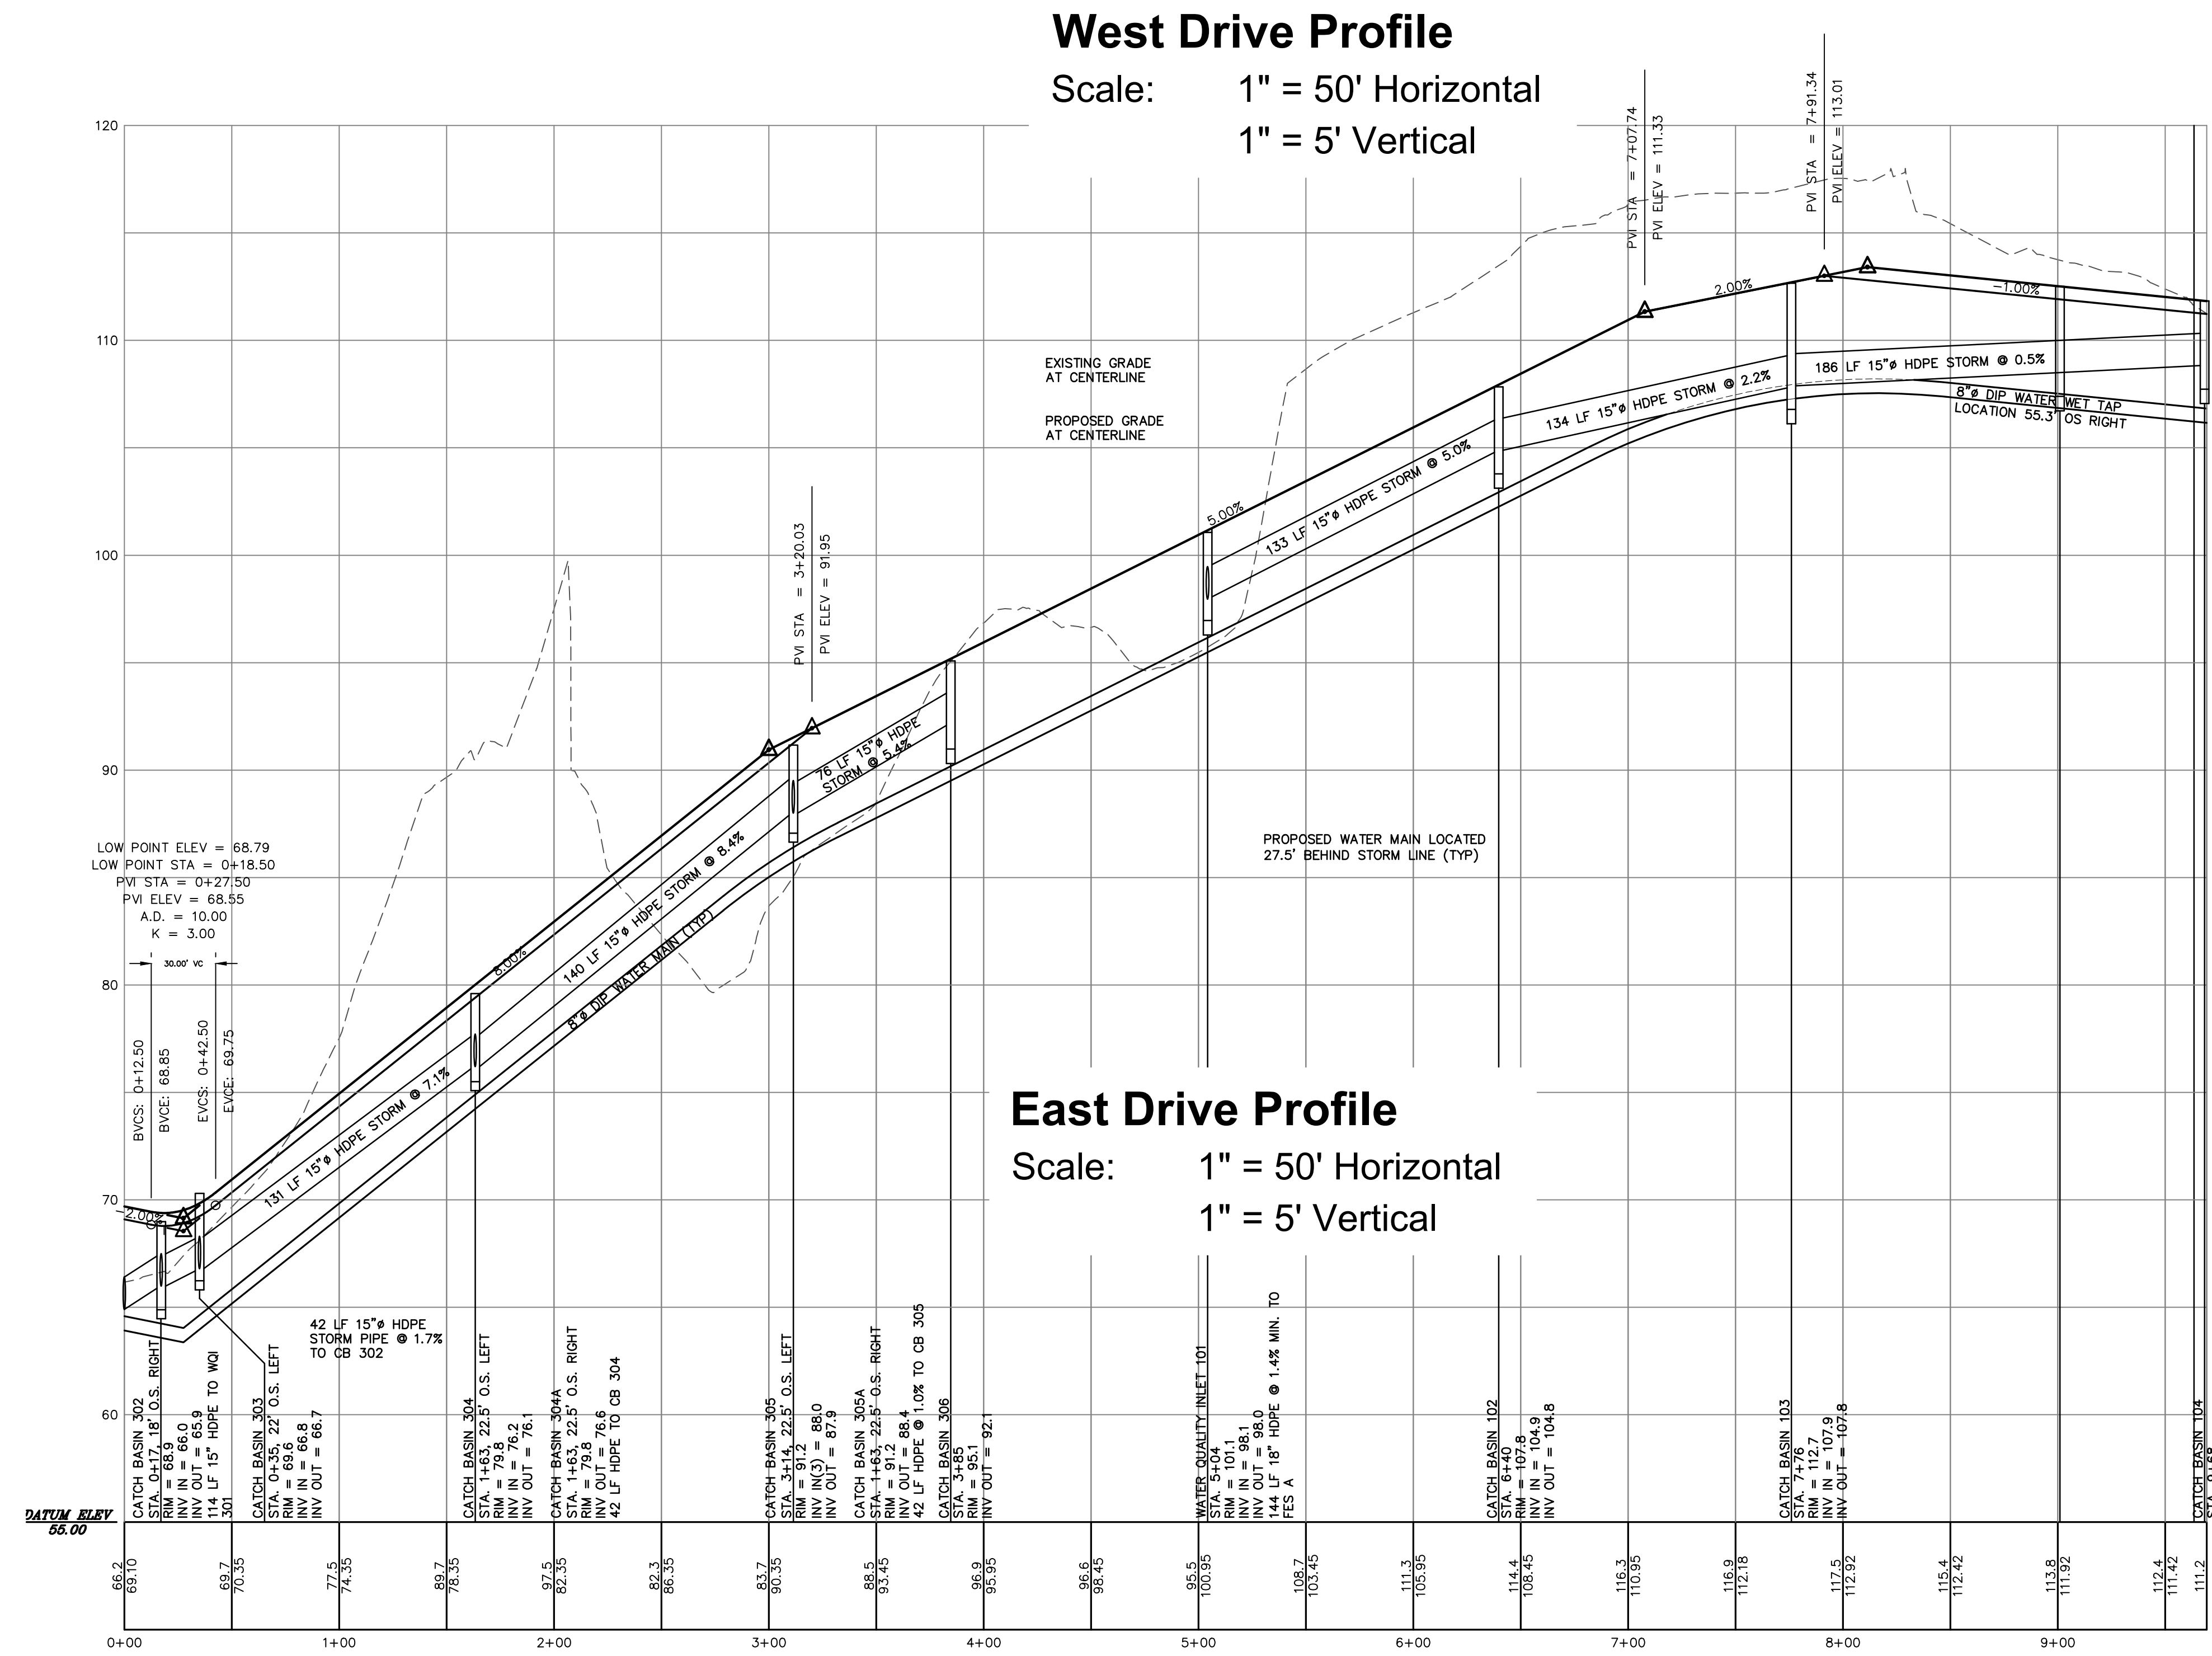
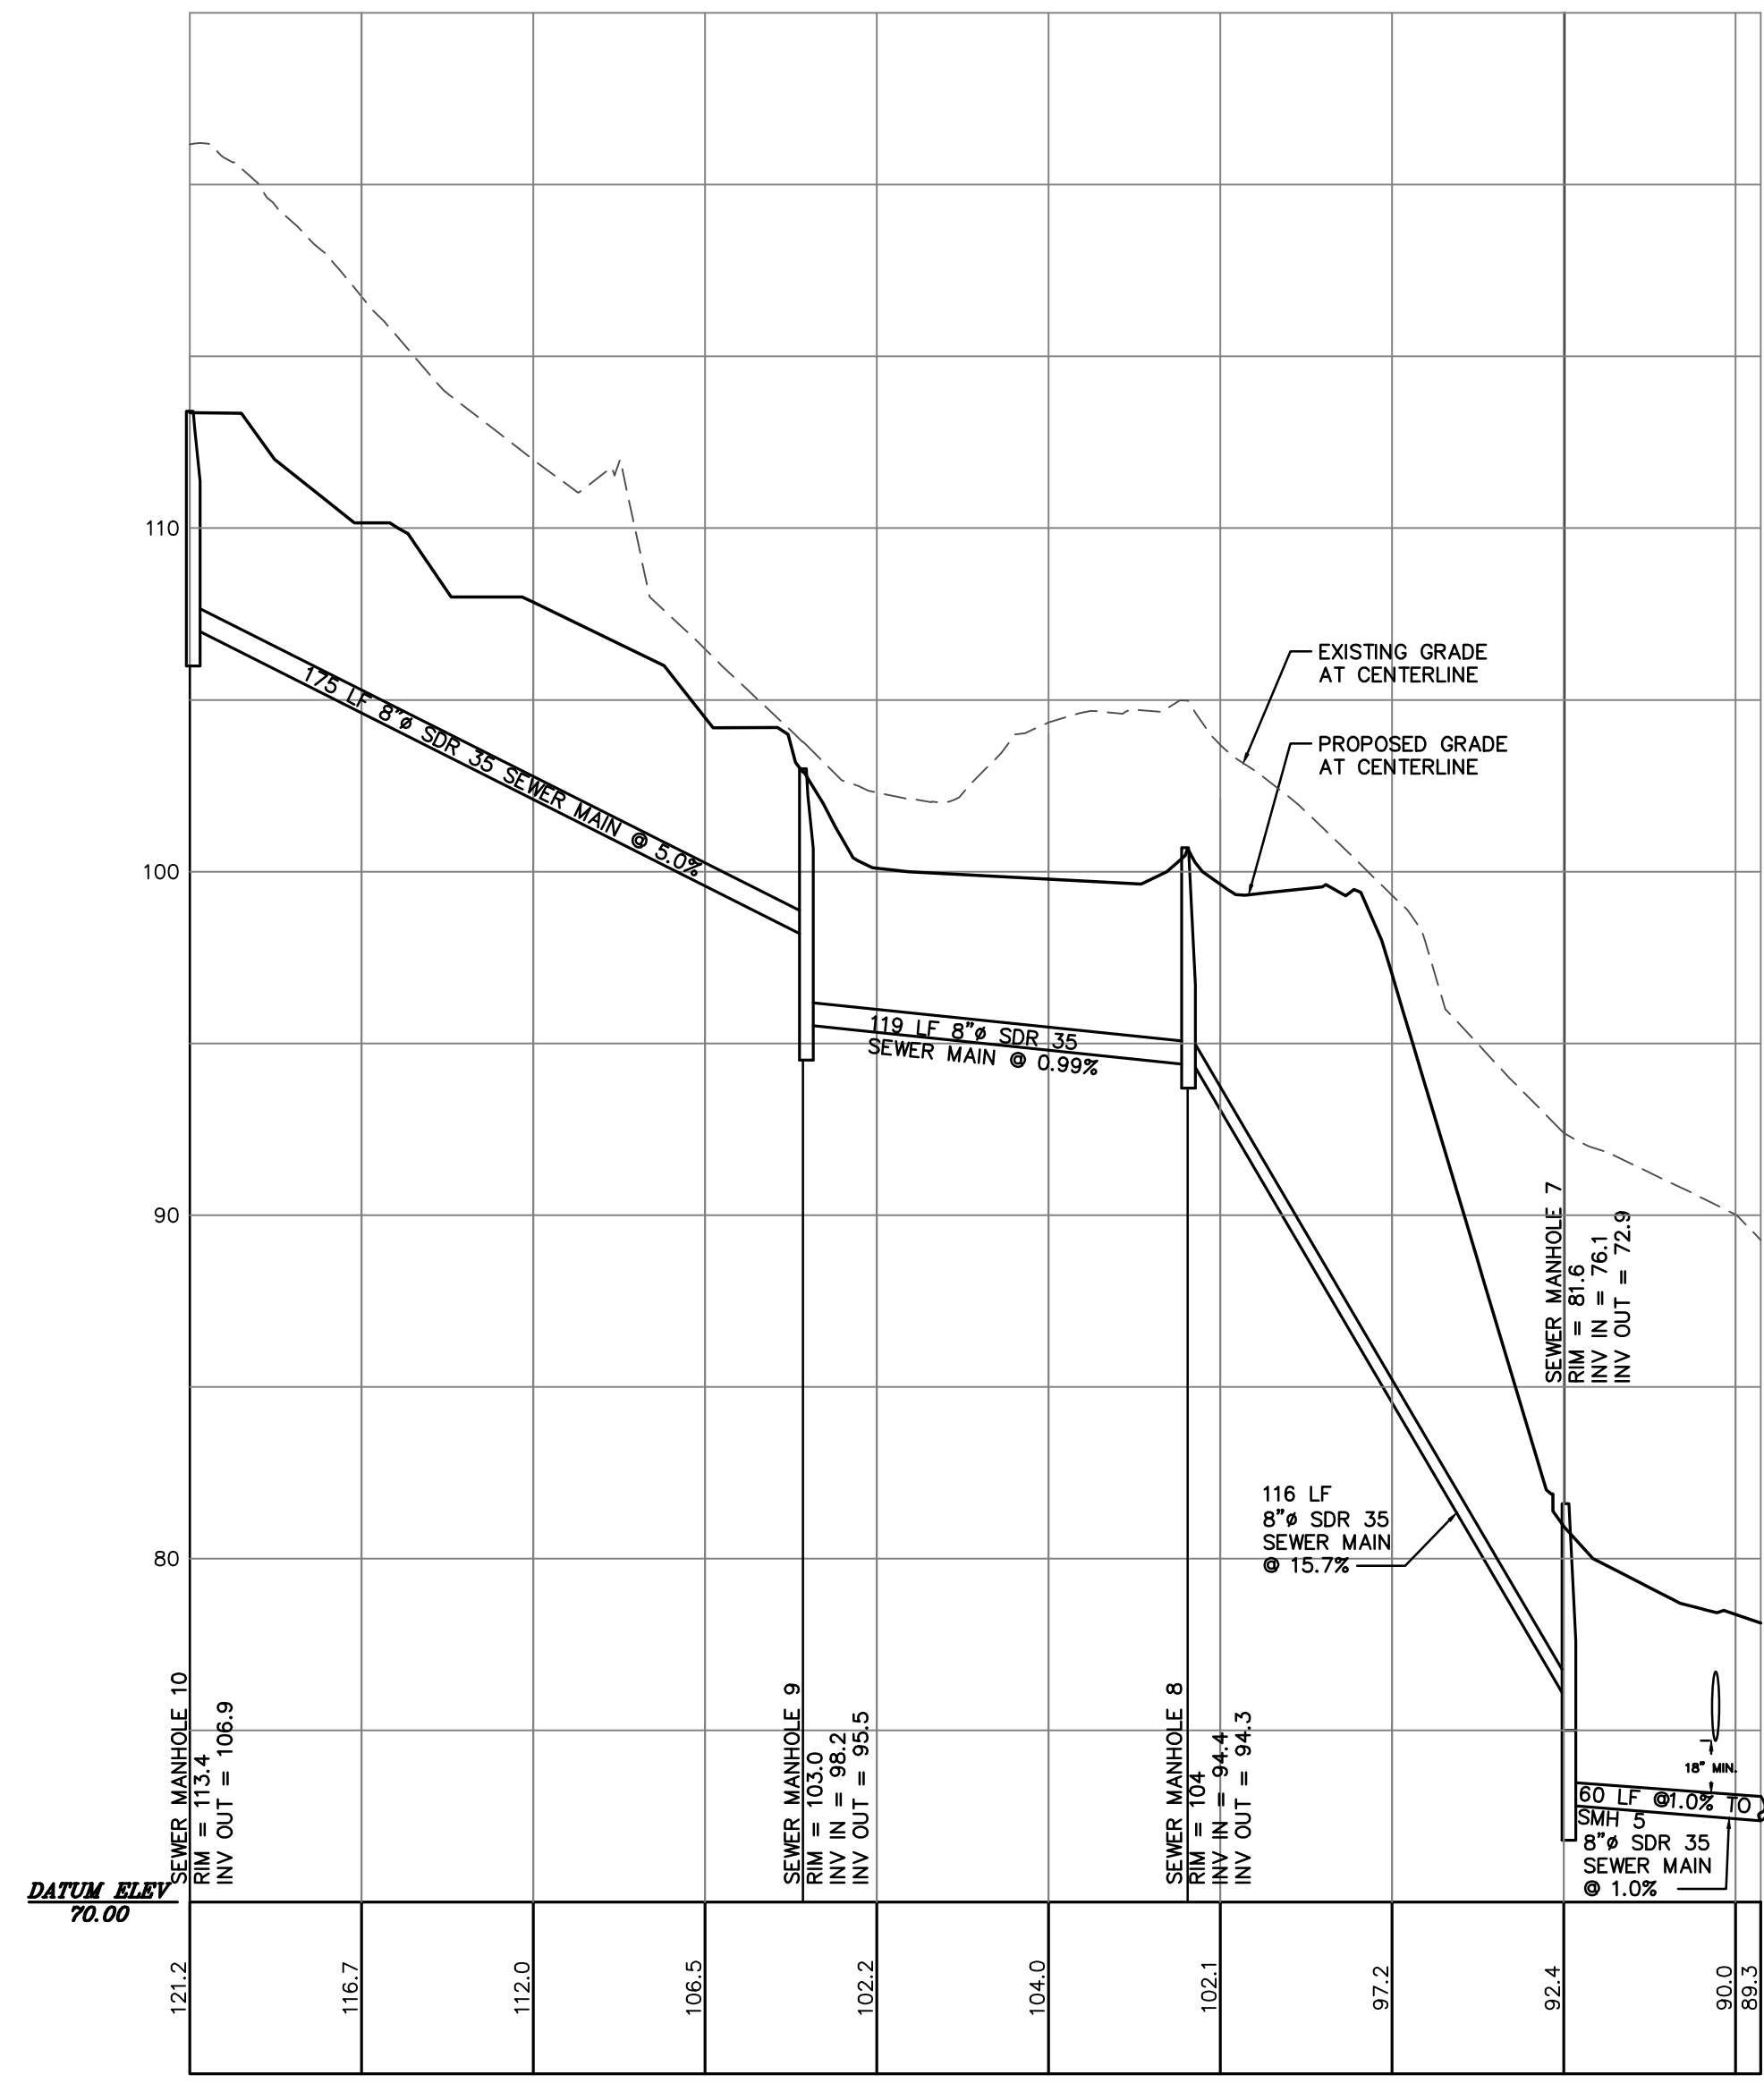


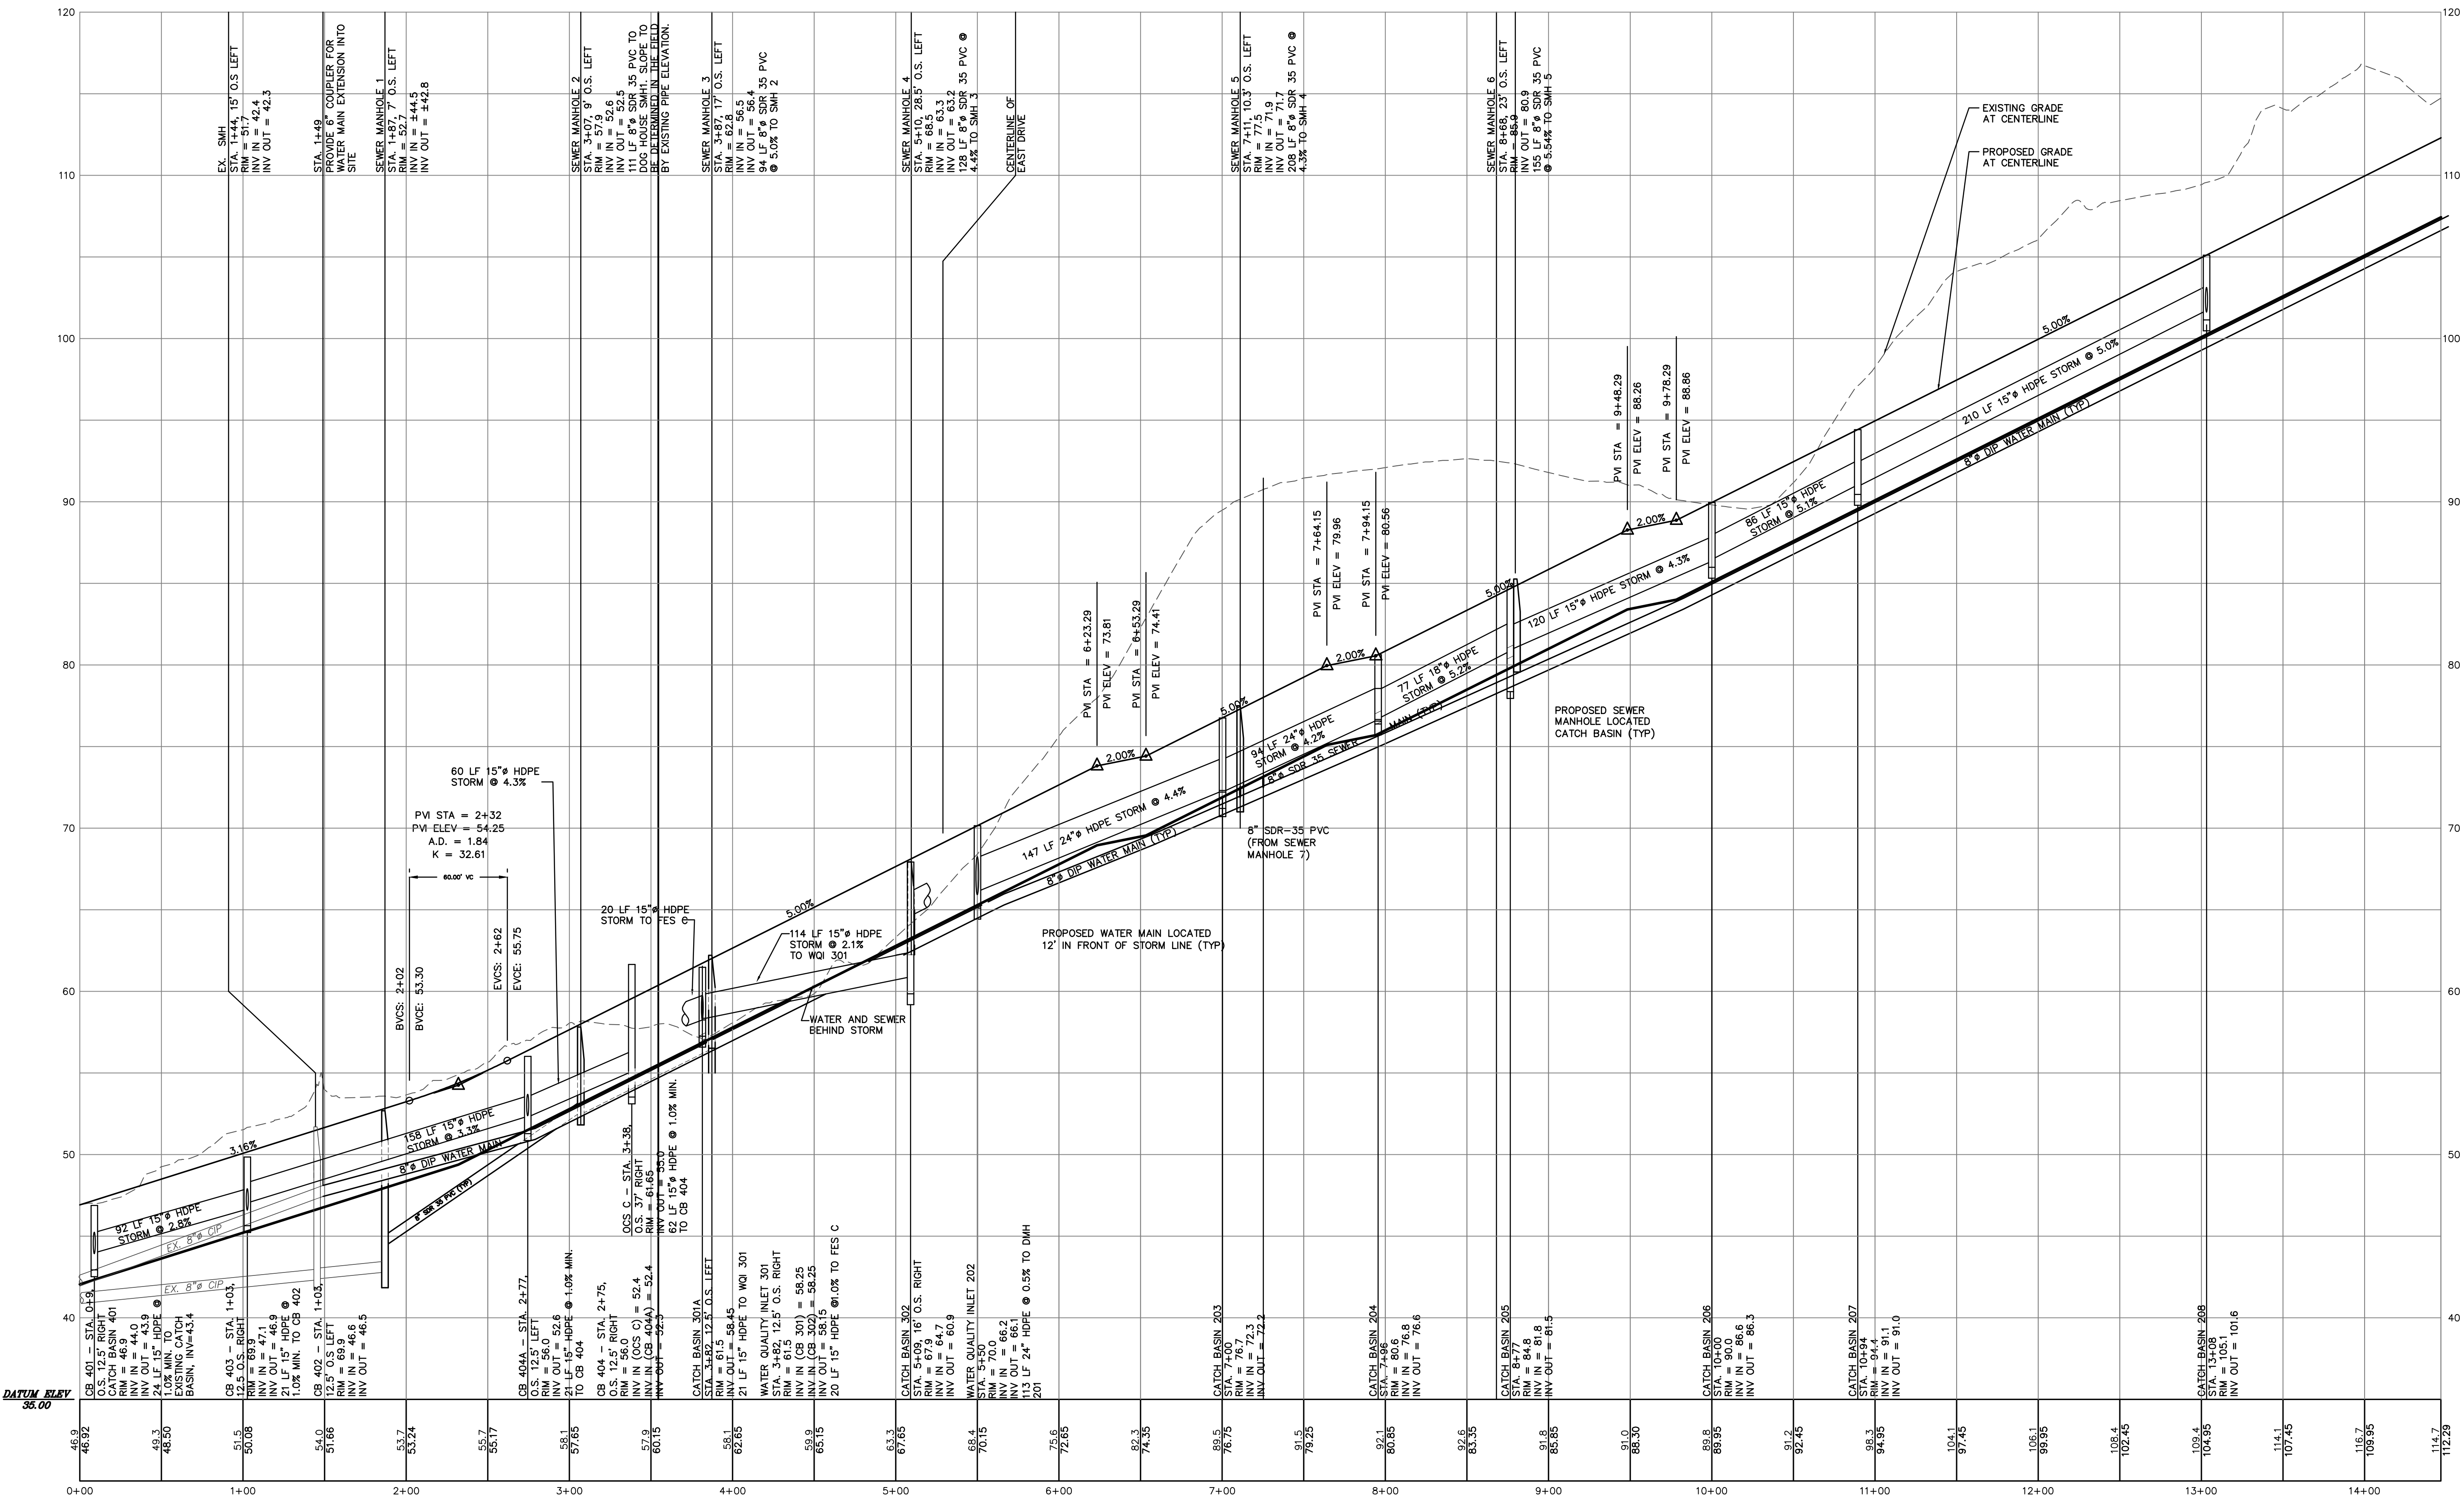

APPROVED BY RESOLUTION OF THE PLANNING BOARD OF THE CITY OF BEACON, NEW YORK, ON THE _____ DAY OF _____, 20____, SUBJECT TO ALL REQUIREMENTS AND CONDITIONS OF SAID RESOLUTION ANY CHANGE, ERASURE, MODIFICATION OR REVISION OF THIS PLAN, AS APPROVED, SHALL VOID THIS APPROVAL.

SIGNED THIS _____ DAY OF _____, 20____, BY _____

CHAIRMAN

SECRETARY

IN ABSENCE OF THE CHAIRMAN OR SECRETARY, THE ACTING CHAIRMAN OR ACTING SECRETARY RESPECTIVELY MAY SIGN IN THIS PLACE.



REVISIONS:			
NO.	DATE	DESCRIPTION	BY
1	2/28/17	PER PLANNING BOARD COMMENTS	CMB
2	3/28/17	PER PLANNING BOARD COMMENTS	MAB
3	4/24/17	PER PLANNING BOARD COMMENTS	MAB
4	5/30/17	PER PLANNING BOARD COMMENTS	MAB
5	7/25/17	NO CHANGE THIS SHEET	MAB
6	8/29/17	NO CHANGE THIS SHEET	MAB
7	9/26/17	NO CHANGE THIS SHEET	MAB
8	10/31/17	NO CHANGE	MAB
9	11/28/17	NO CHANGE	MAB
10	01/30/18	PER PLANNING BOARD COMMENTS	MAB
11	6/26/18	NO CHANGE THIS SHEET	MAB
12	7/31/18	NO CHANGE THIS SHEET	MAB
13	8/28/18	NO CHANGE THIS SHEET	MAB