


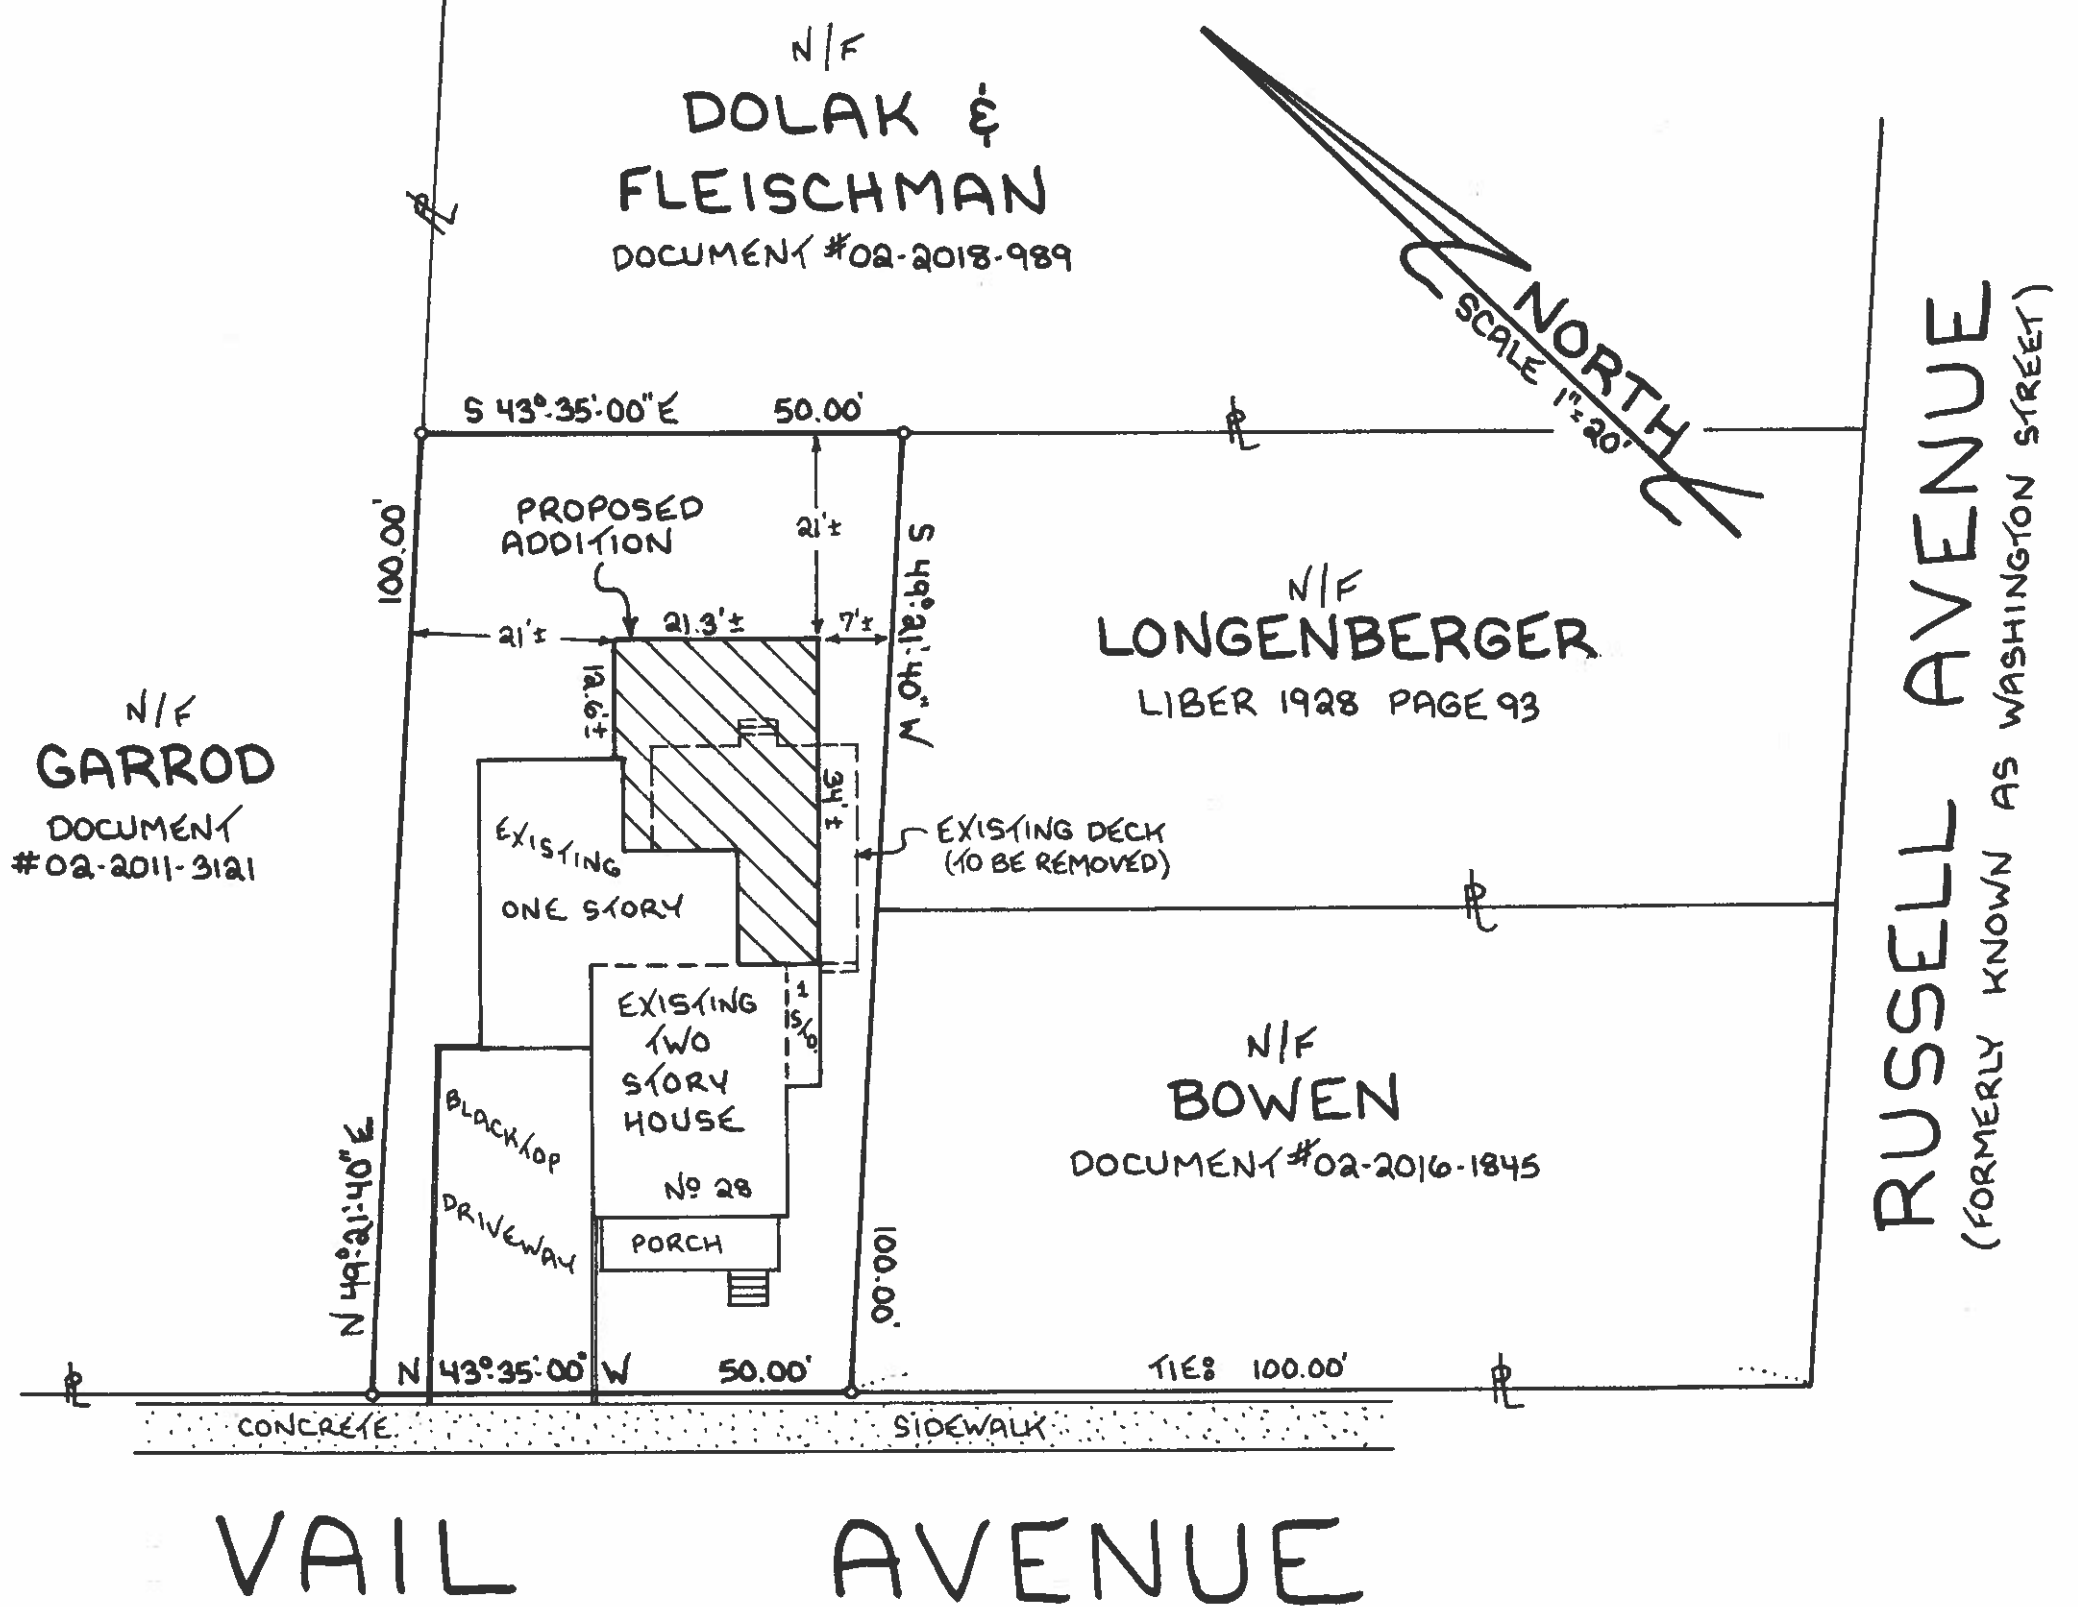

- NOTES:**
- 1.) LOT AREA = 4,993 SQUARE FEET OR 0.115 ACRES
 - 2.) CITY OF BEACON TAX MAP DESIGNATION: 6054-46-186570
 - 3.) DEED OF RECORD: LIBER 1842 PAGE 10
 - 4.) PROPERTY LINE LOCATIONS AND METES & BOUNDS (DIRECTION BEARINGS & DISTANCES) SHOWN HEREON ARE BASED UPON A SURVEY MAP PREPARED FOR FRANCIS P. & BONITA S. LAHEY BY PETER R. HUSTIS, LLS DATED JULY 18, 1989.

MAP OF
PROPOSED HOUSE ADDITION
LANDS OF
BONITA S. LAHEY

CITY OF BEACON, DUTCHESS COUNTY, NEW YORK SCALE 1"=20' OCTOBER 3, 2018

CERTIFIED TO
BONITA S. LAHEY

PREPARED BY:

