



EROSION AND SEDIMENT CONTROL DETAILS

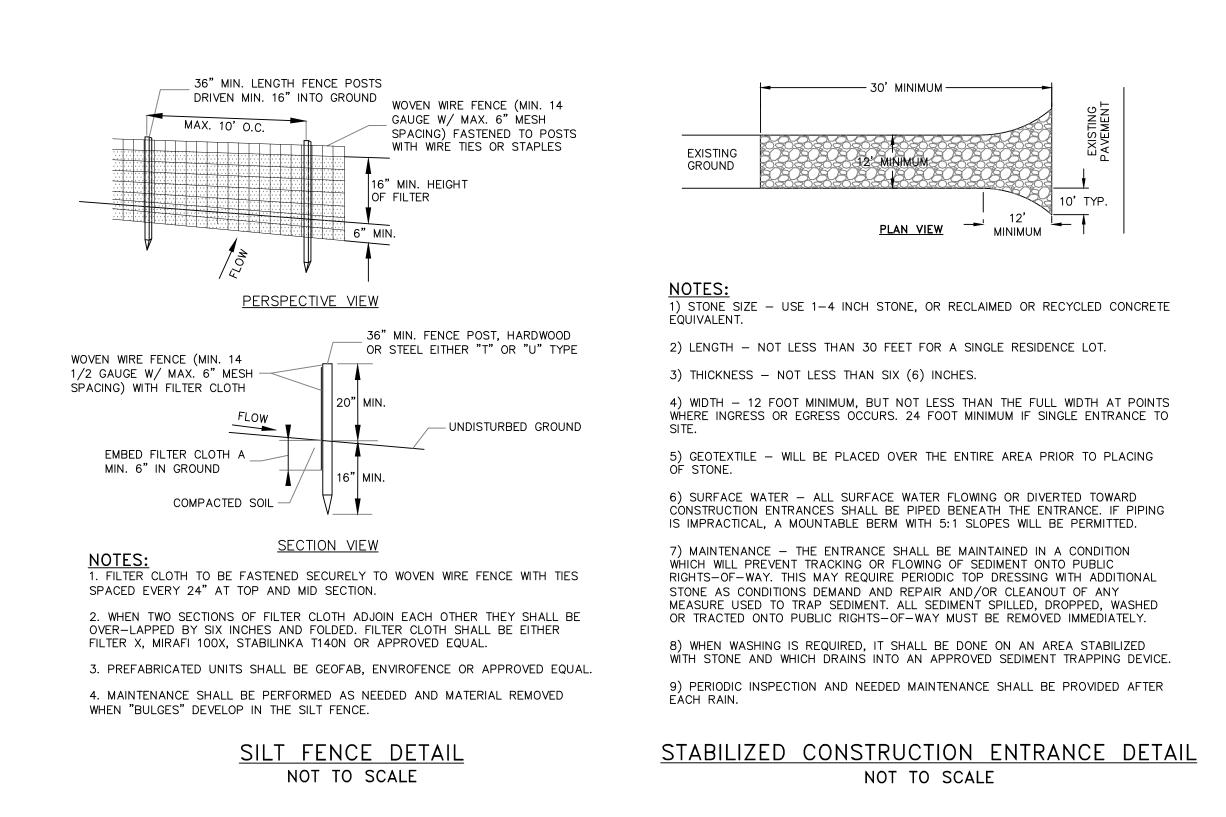

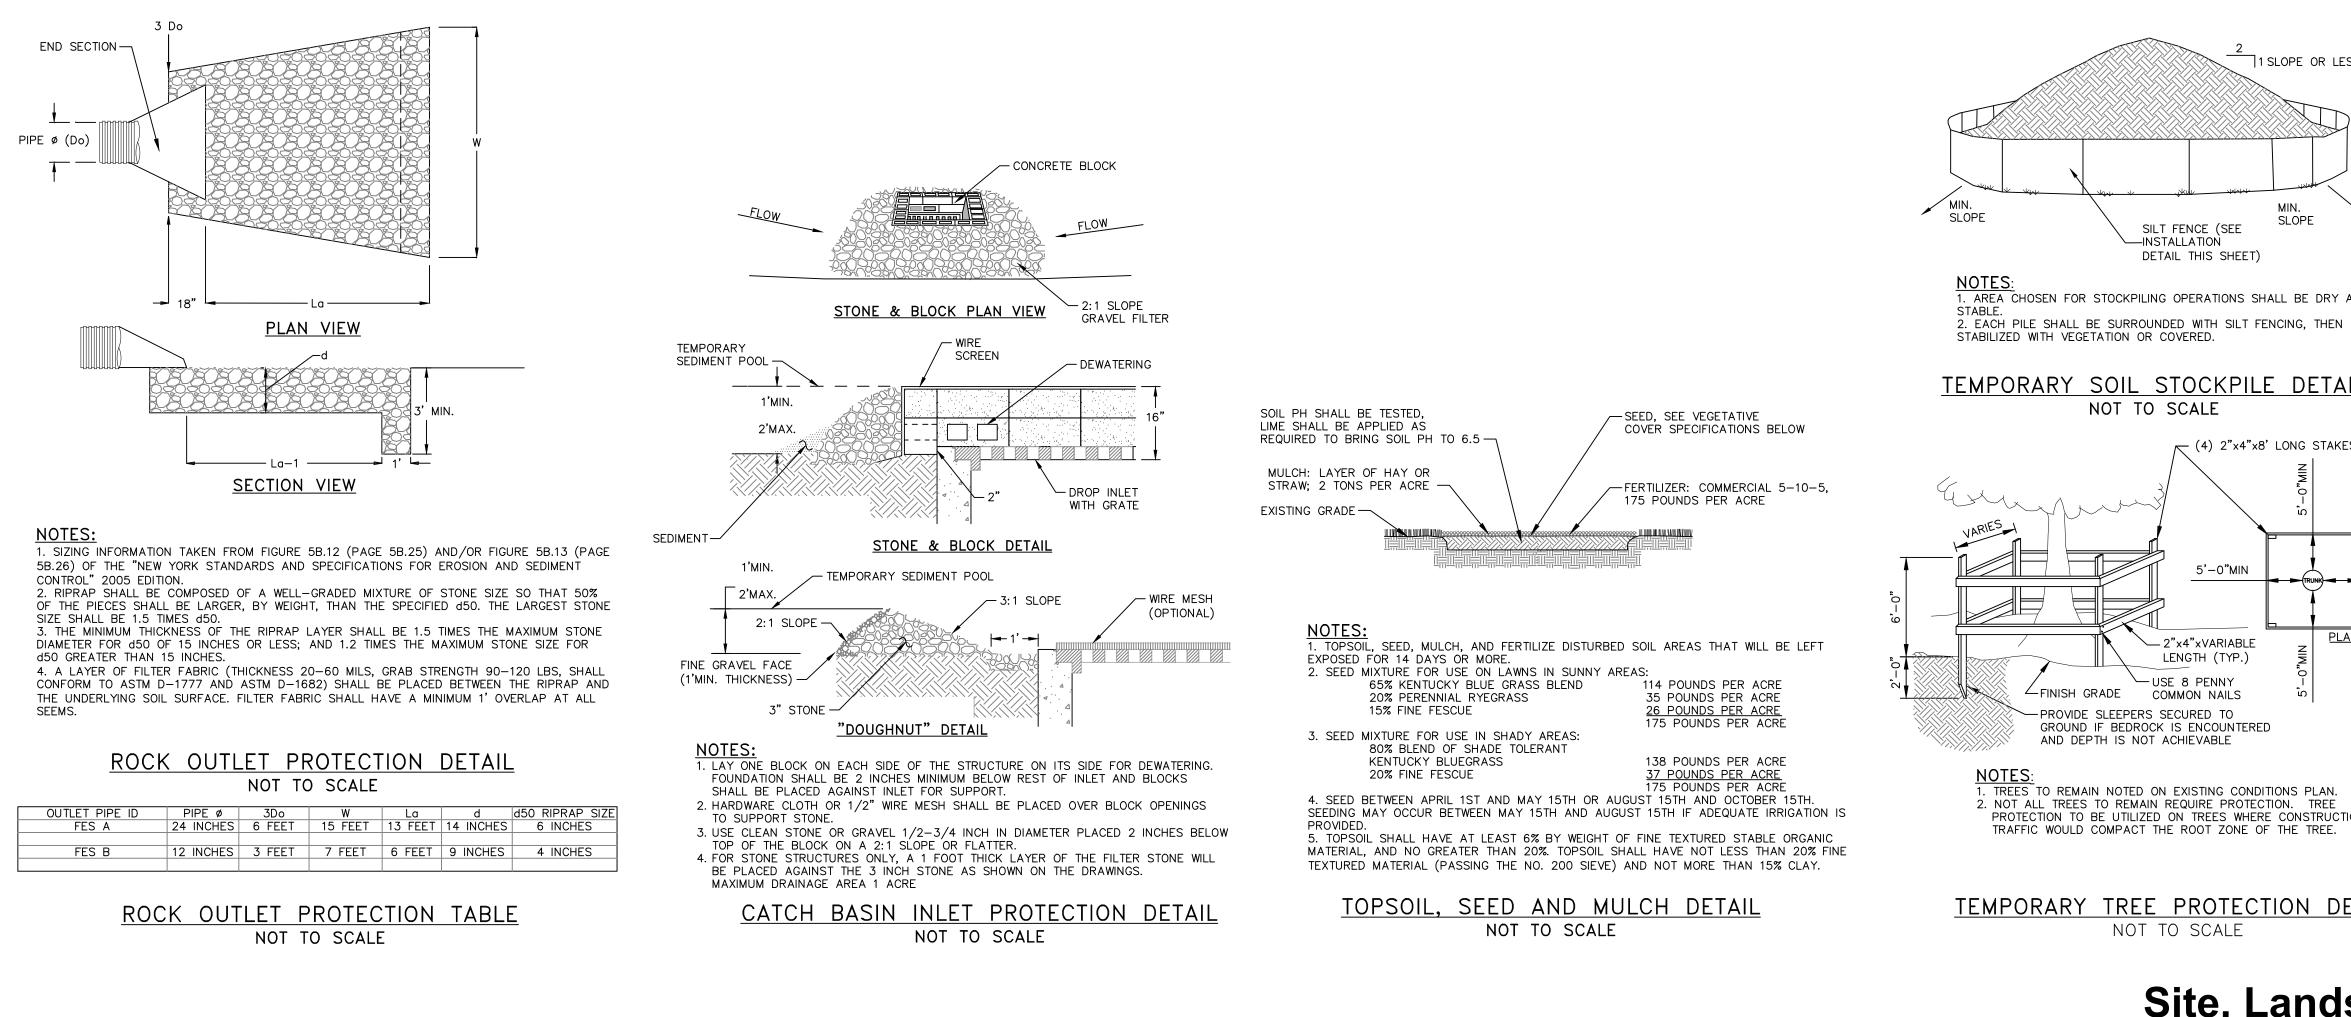



Site/Civil Engineer. Hudson Land Design 174 Main Street Beacon, New York 12508





	RECOMMENDED FOR APPI	ROVAL:			
ESS	MAYOR OF THE CITY OF		 DATE		
7	APPROVED BY RESOLUTION	ON OF THE C	TTY COUNCIL	OF THE CITY OF BEACON	
	ON THE	DAY OF _		, 20,	
AND	APPROVED BY RESOLUTION	ON OF THE F	LANNING BOA	ND OF THE CITY OF BEACON, NEW YORK, ON THE	
I		OF			
	CONDITIONS OF SAID RES AS APPROVED, SHALL VO	SOLUTION. AN	IY CHANGE, E ROVAL.	20, SUBJECT TO ALL REQUIREMENTS AND RASURE, MODIFICATION OR REVISION OF THIS PLAT)
AIL					
	SIGNED THIS		DAY OF	, 20, ВҮ	
ES (TYP.)			_ CHAIRMAN		
			CEODETADY		
			_ SECRETARY	HE ACTING CHAIRMAN OR ACTING SECRETARY	
	RESPECTIVELY MAY SIGN			TE AUTINO GHAIRMAN OK AUTINO SEOKETAKT	
5'-0"MIN					
 _ANVIEW		REVI	SIONS:		
	SE OF NEW L	NO.	DATE	DESCRIPTION	BY
	SHEL G. KOC OD	1	8/29/17	PER PLANNING BOARD COMMENTS	CMB
		2	9/26/17	NO CHANGE	СМВ
		3	10/31/17	NO CHANGE	CMB
	D CROZIG	4	11/28/17	ADDED ACCESSIBLE DROP CURB DETAIL	СМВ
	POFESSIONAL	5	01/30/18	NO CHANGE	CMB
TION	SEAL	6	10/29/18	NO CHANGE	CMB
	JON D. BODENDORF, P.E.				
	NYS LICENSE NO. 076245				
ETAIL	DANIEL G. KOEHLER, P.E. NYS LICENSE NO. 082716				
	Amendm	nent	to S	Special Use Perr	nit

Site, Landscaping and Erosion & Sediment Control Details Sheet 8 of 10

July 25, 2017