
APPROVED BY RESO	JTION OF THE PLANNING BOARD OF THE CITY OF BEACON, NEW YORK, ON
CONDITIONS OF SAID	E, 20, SUBJECT TO ALL REQUIREMENTS AND RESOLUTION. ANY CHANGE, ERASURE, MODIFICATION OR REVISION OF TH VOID THIS APPROVAL.
SIGNED THIS	DAY OF, 20, BY
	CHAIRMAN
	SECRETARY


		REVISIONS:	
NO.	DATE	DESCRIPTION	
1	08/29/17	REVISED PER PLANNING BOARD COMMENTS	4
2	09/26/17	REVISED PER PLANNING BOARD COMMENTS	,
3	10/31/17	NO CHANGE	/
4	11/28/17	NO CHANGE	1
5	01/30/18	REVISED PER PLANNING BOARD COMMENTS	/
6	02/27/18	NO CHANGE	1
7	10/30/18	NO CHANGE	4
8	11/27/18	NO CHANGE	

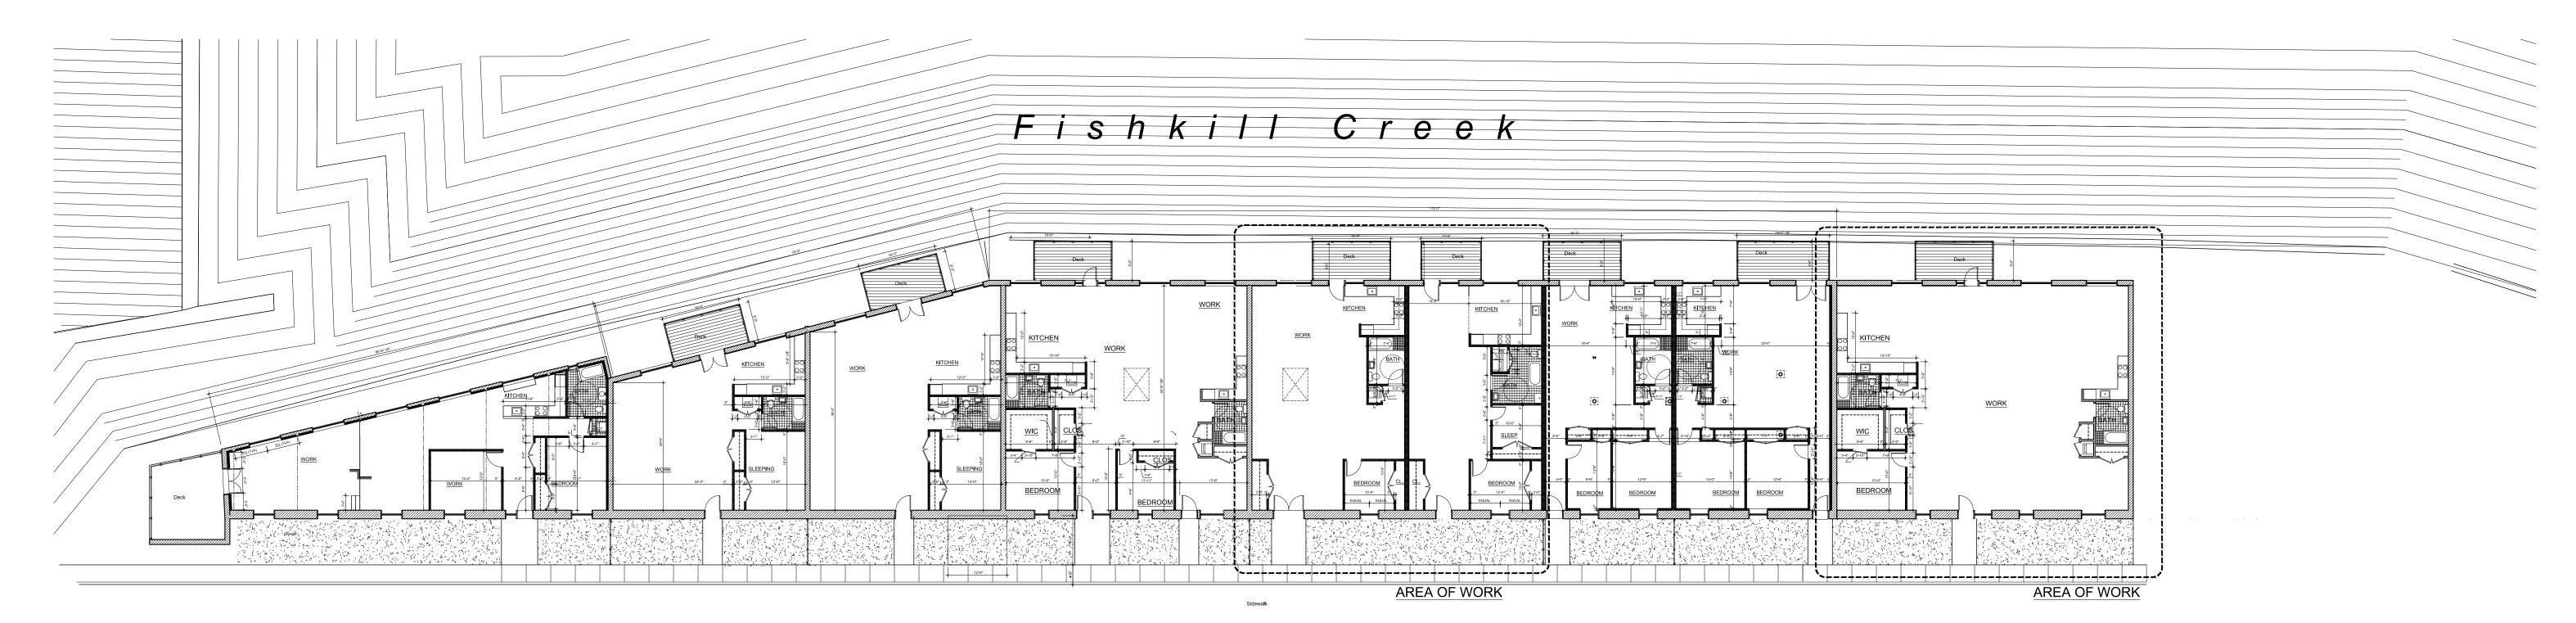



NOTE: FLOOR PLAN LAYOUT SUBJECT TO CHANGE. THE MAXIMUM NUMBER OF UNITS AND BEDROOMS SHOWN ON THESE PLANS WILL NOT BE EXCEEDED.

1st Floor Part Plan: Building 9 Addition

NOTE: COORDINATE
INSTALLATION OF NEW DECK
WITH EXISTING UTILITIES IN FIELD

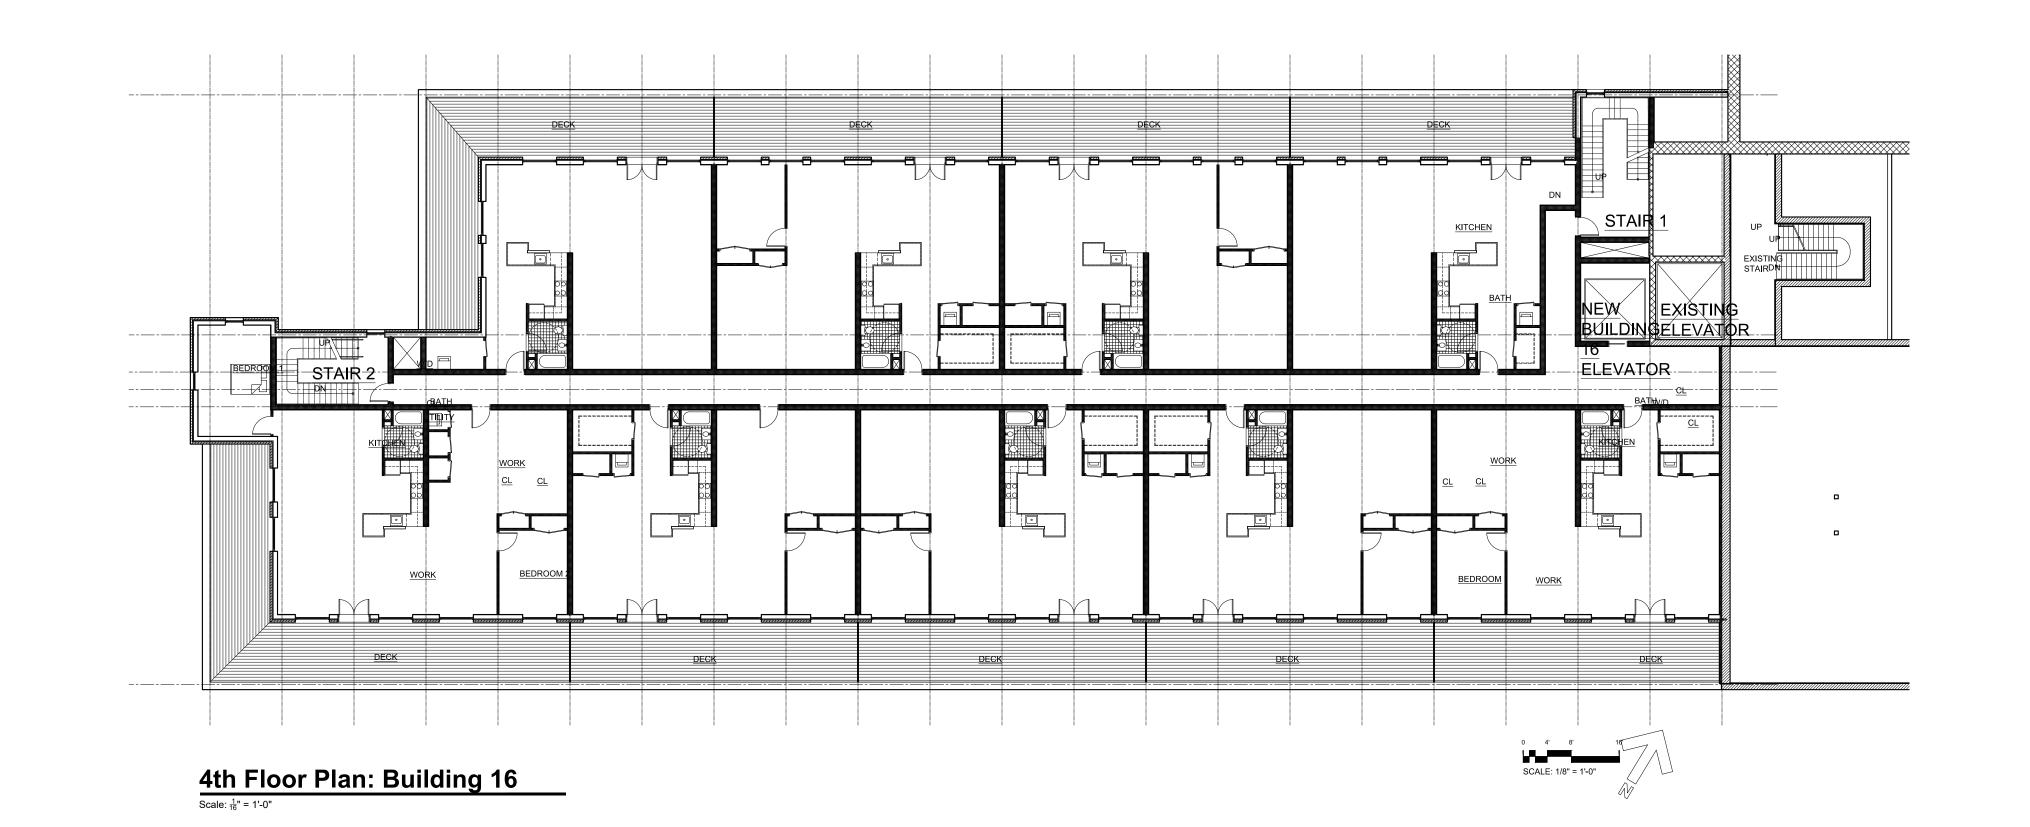

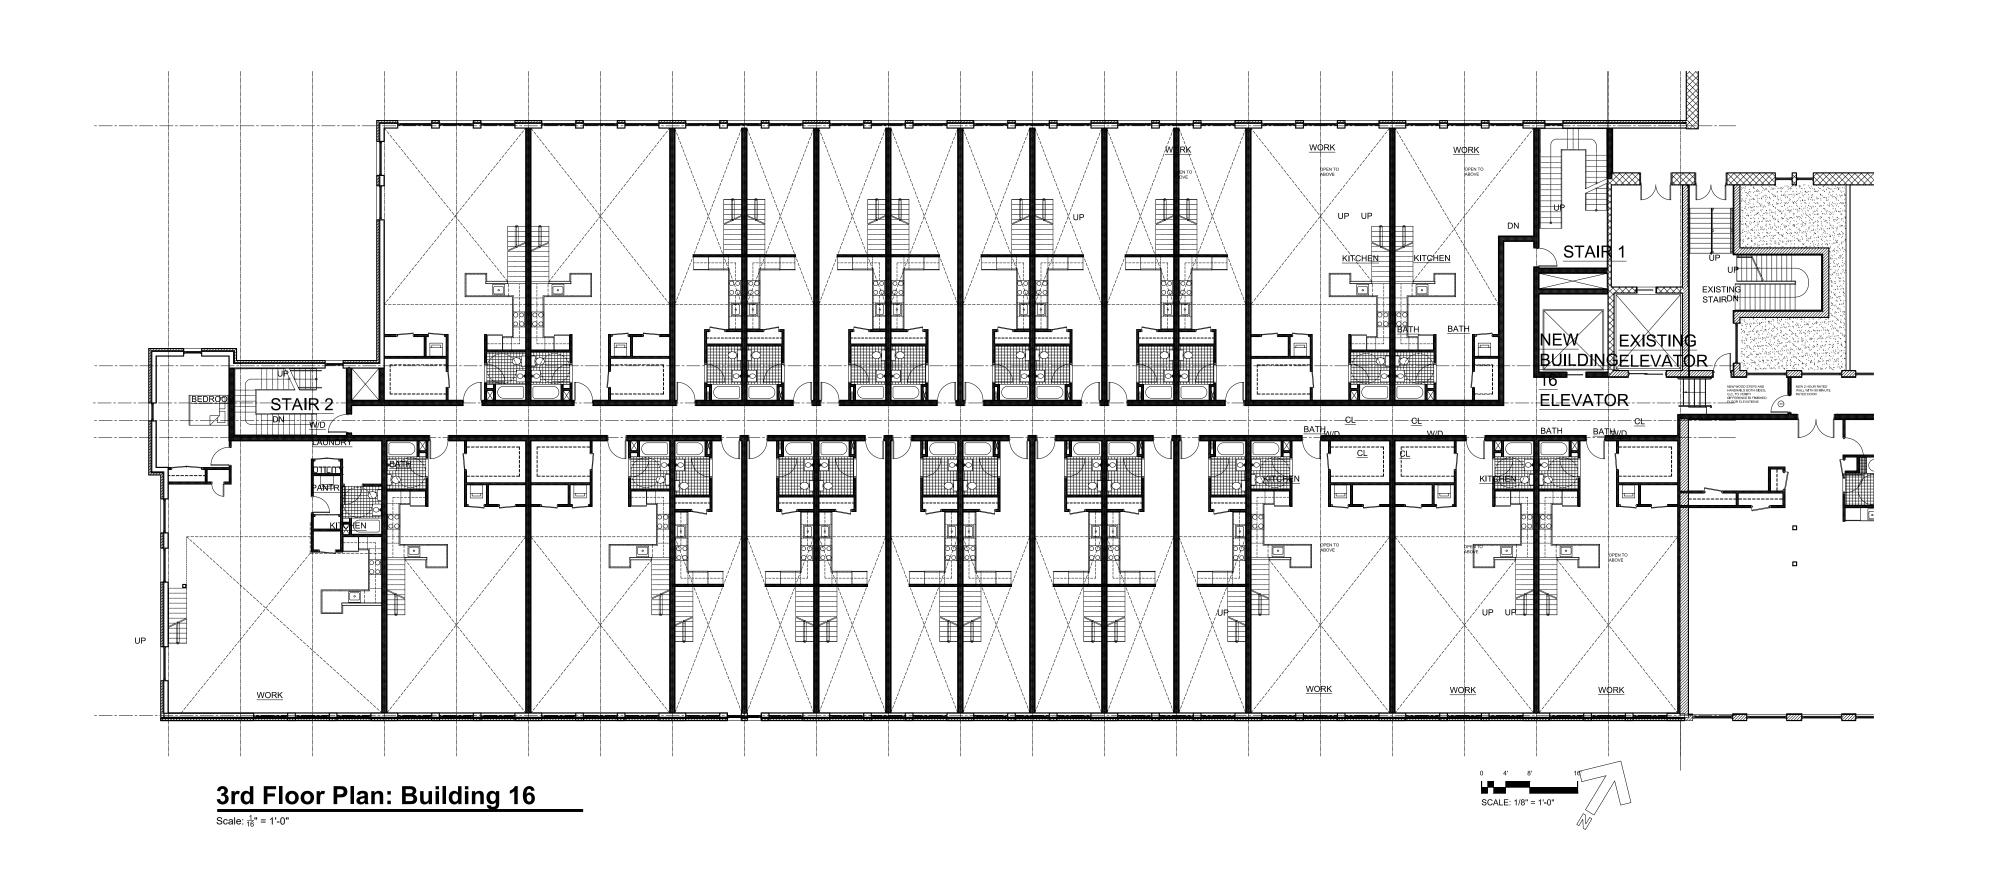

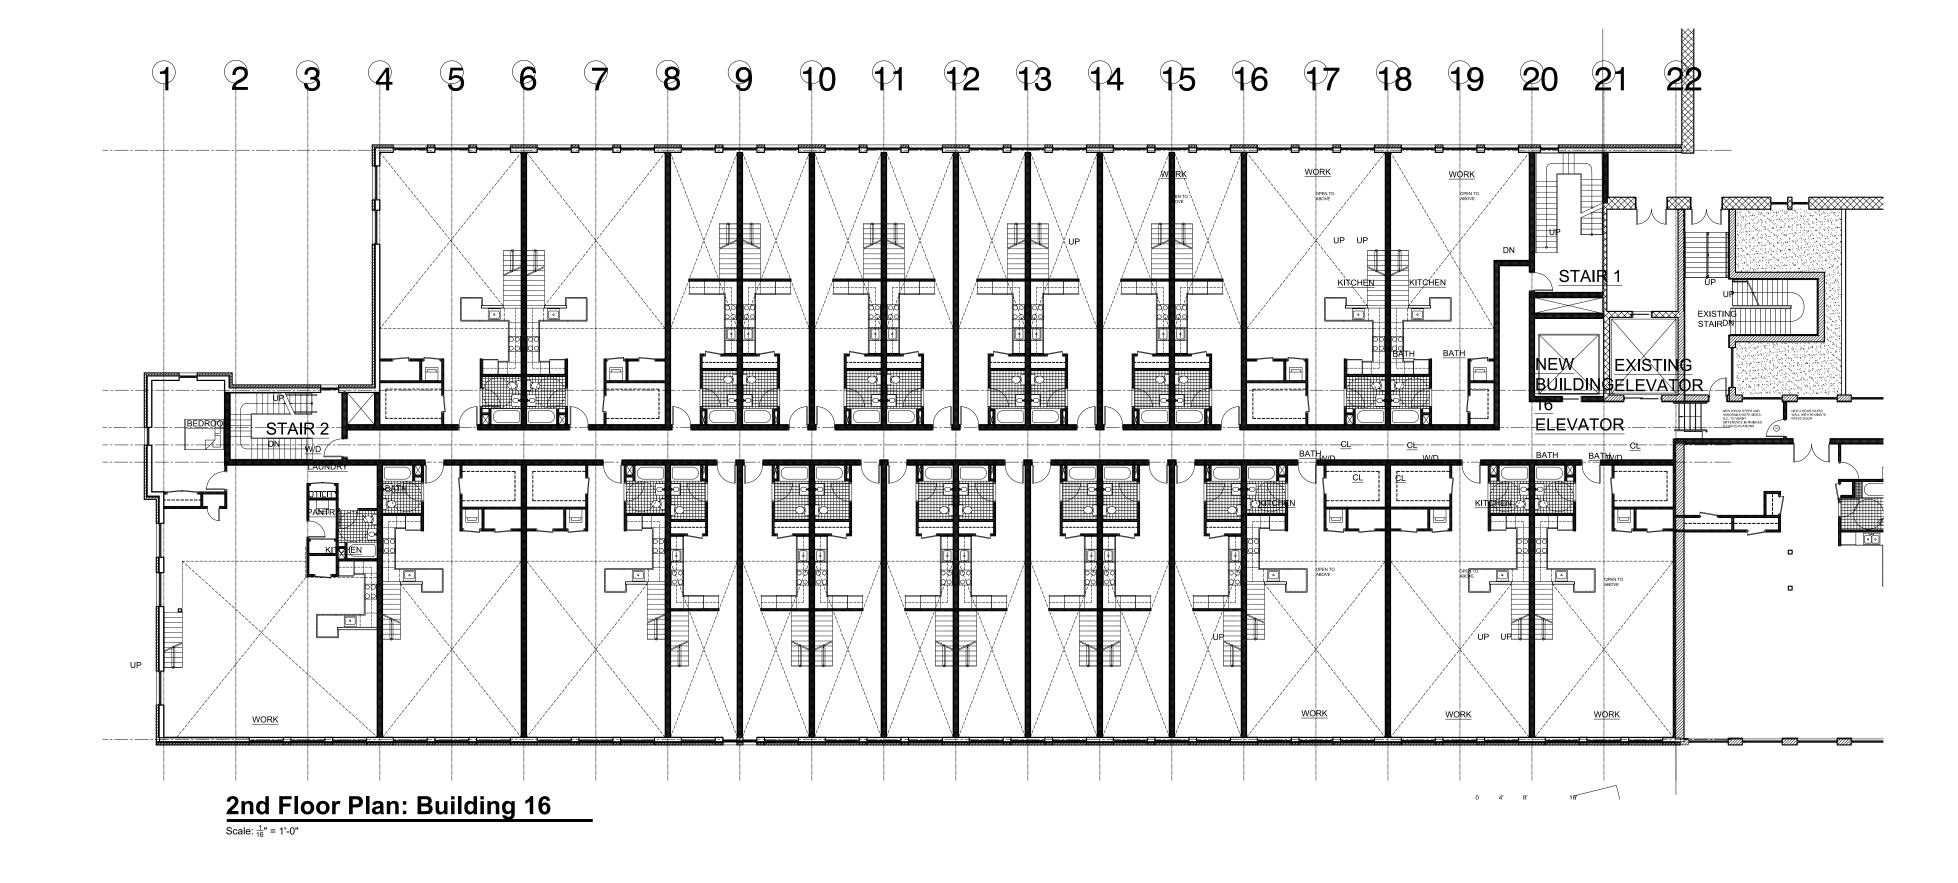

1st Floor Plan: Building 16

**Amendment to Special Use Permit Application**Floor Plans - Buildings 16 - Sheet 4 of 10