




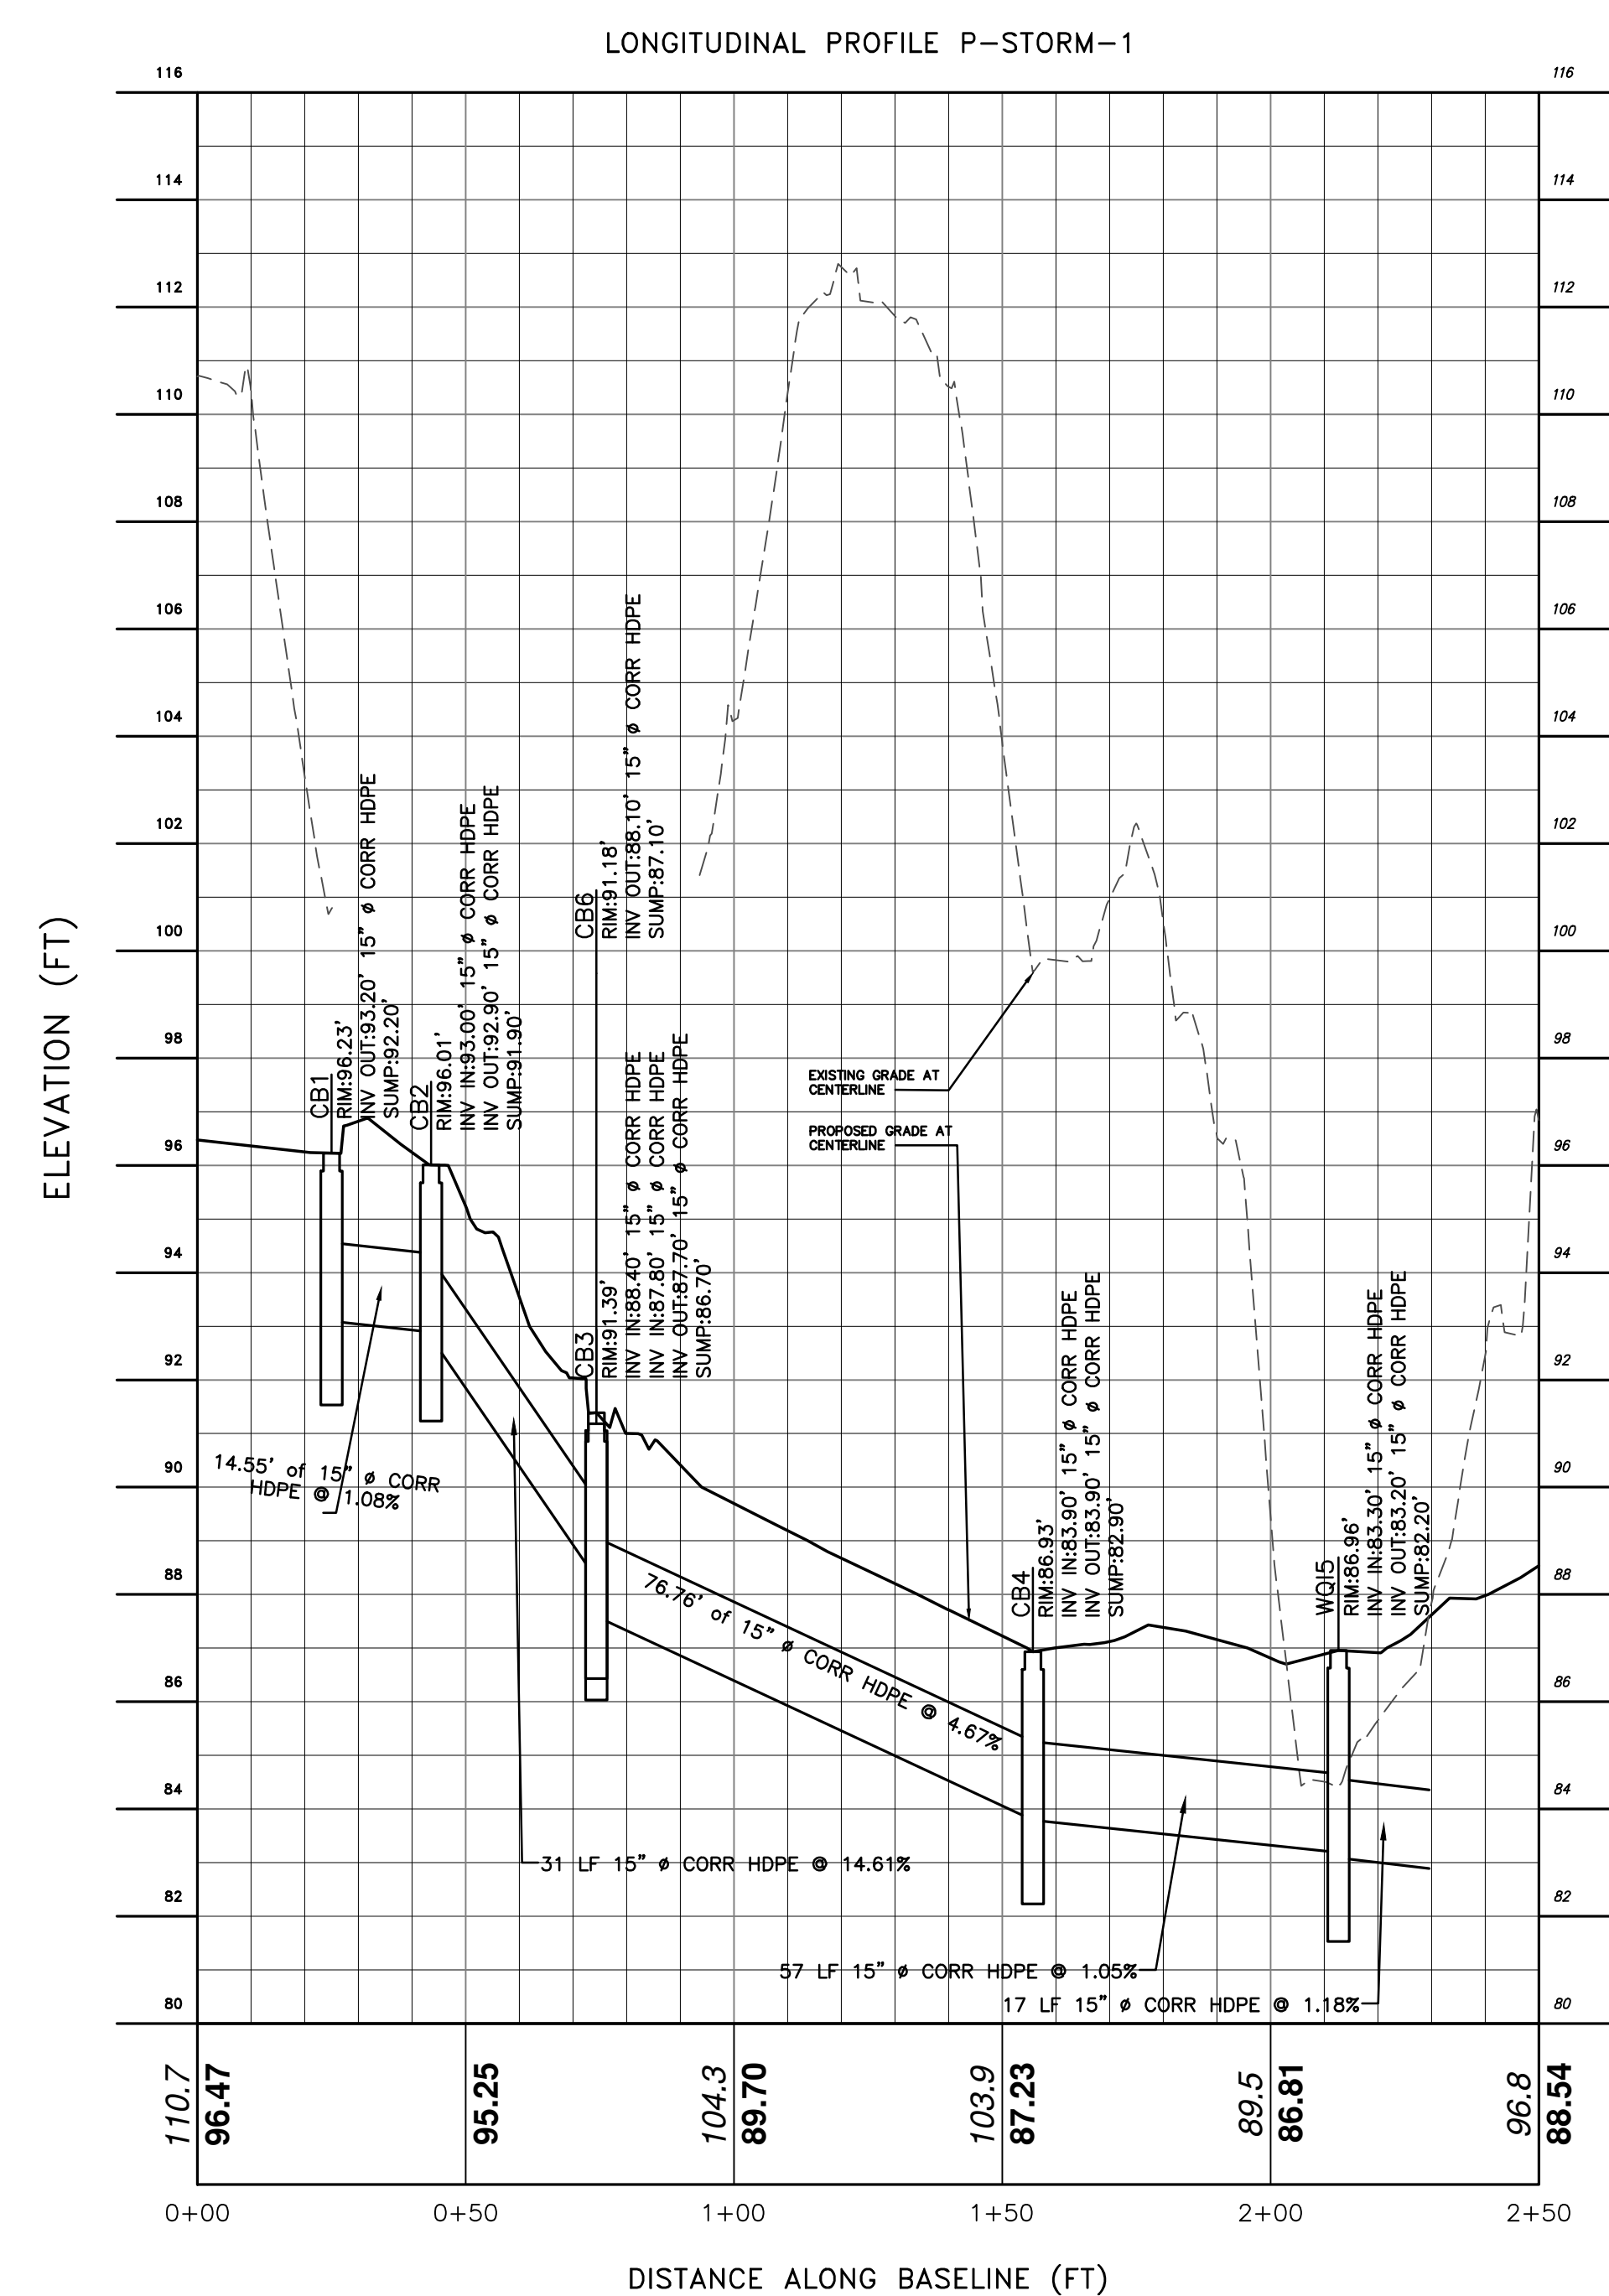

STORM LINE 1 PROFILE
SCALE: 1"= 3'V
1" = 30'H

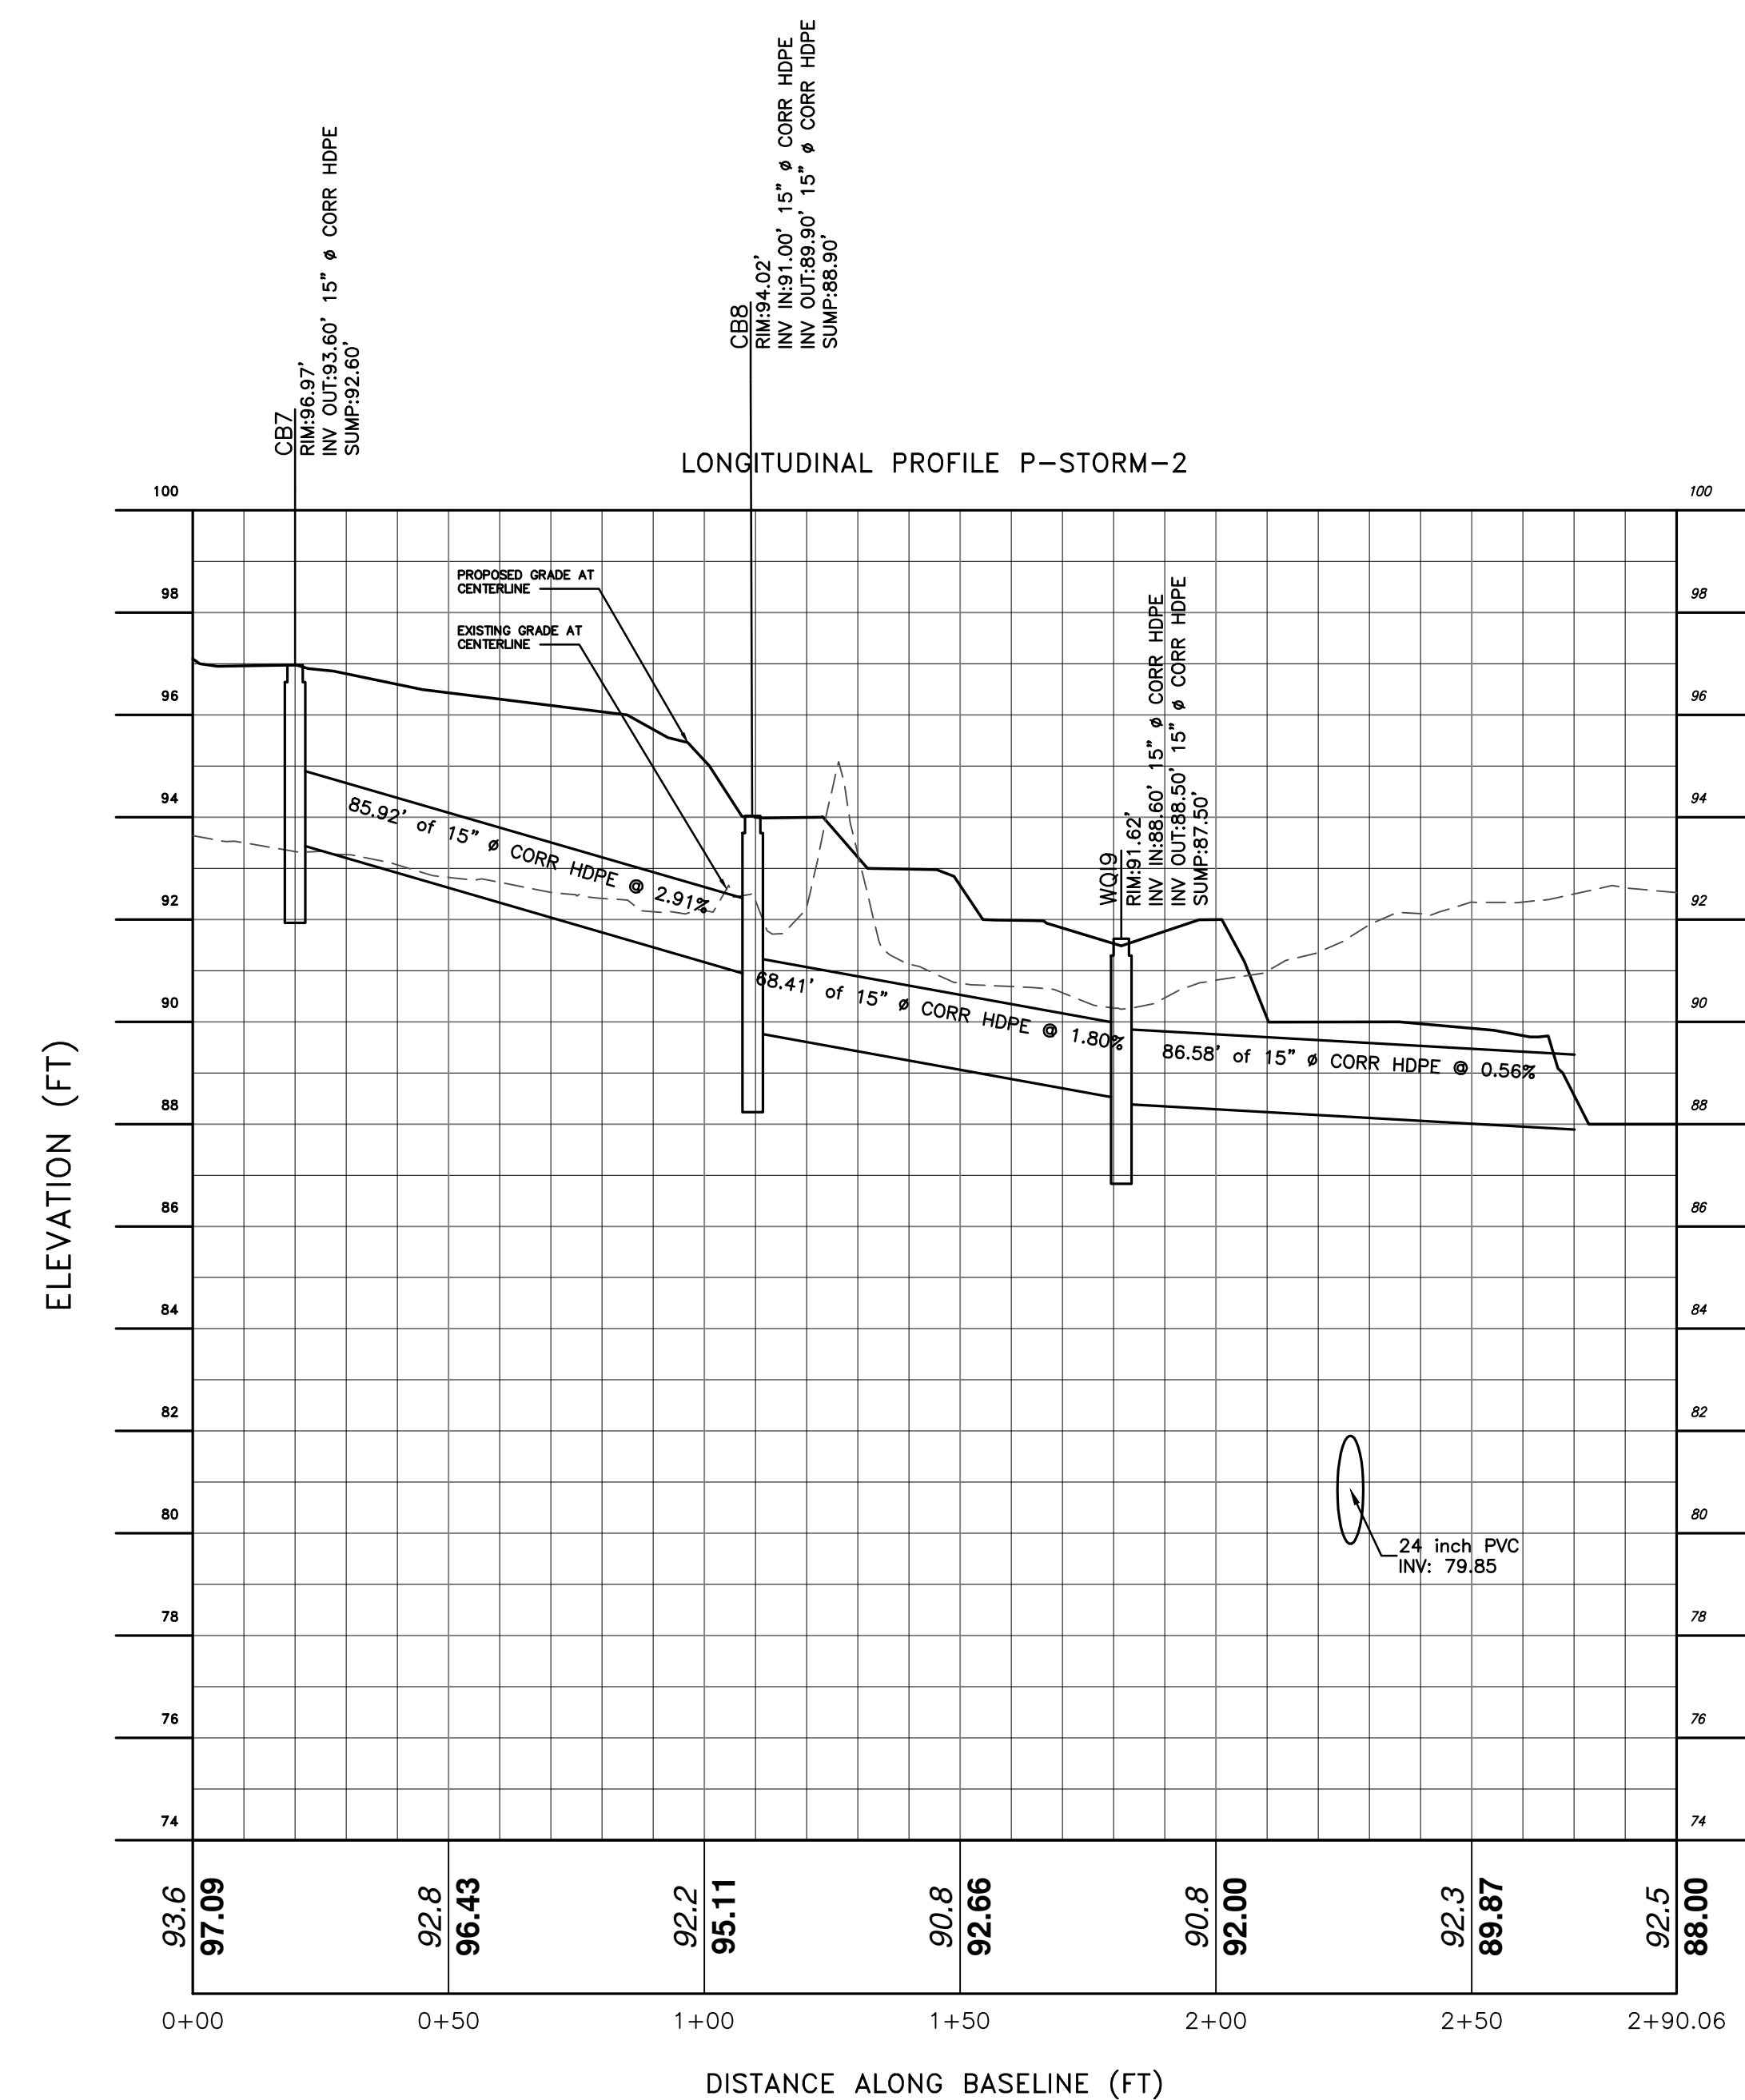

STORM LINE 2 PROFILE
SCALE: 1"= 3'V
1" = 30'H

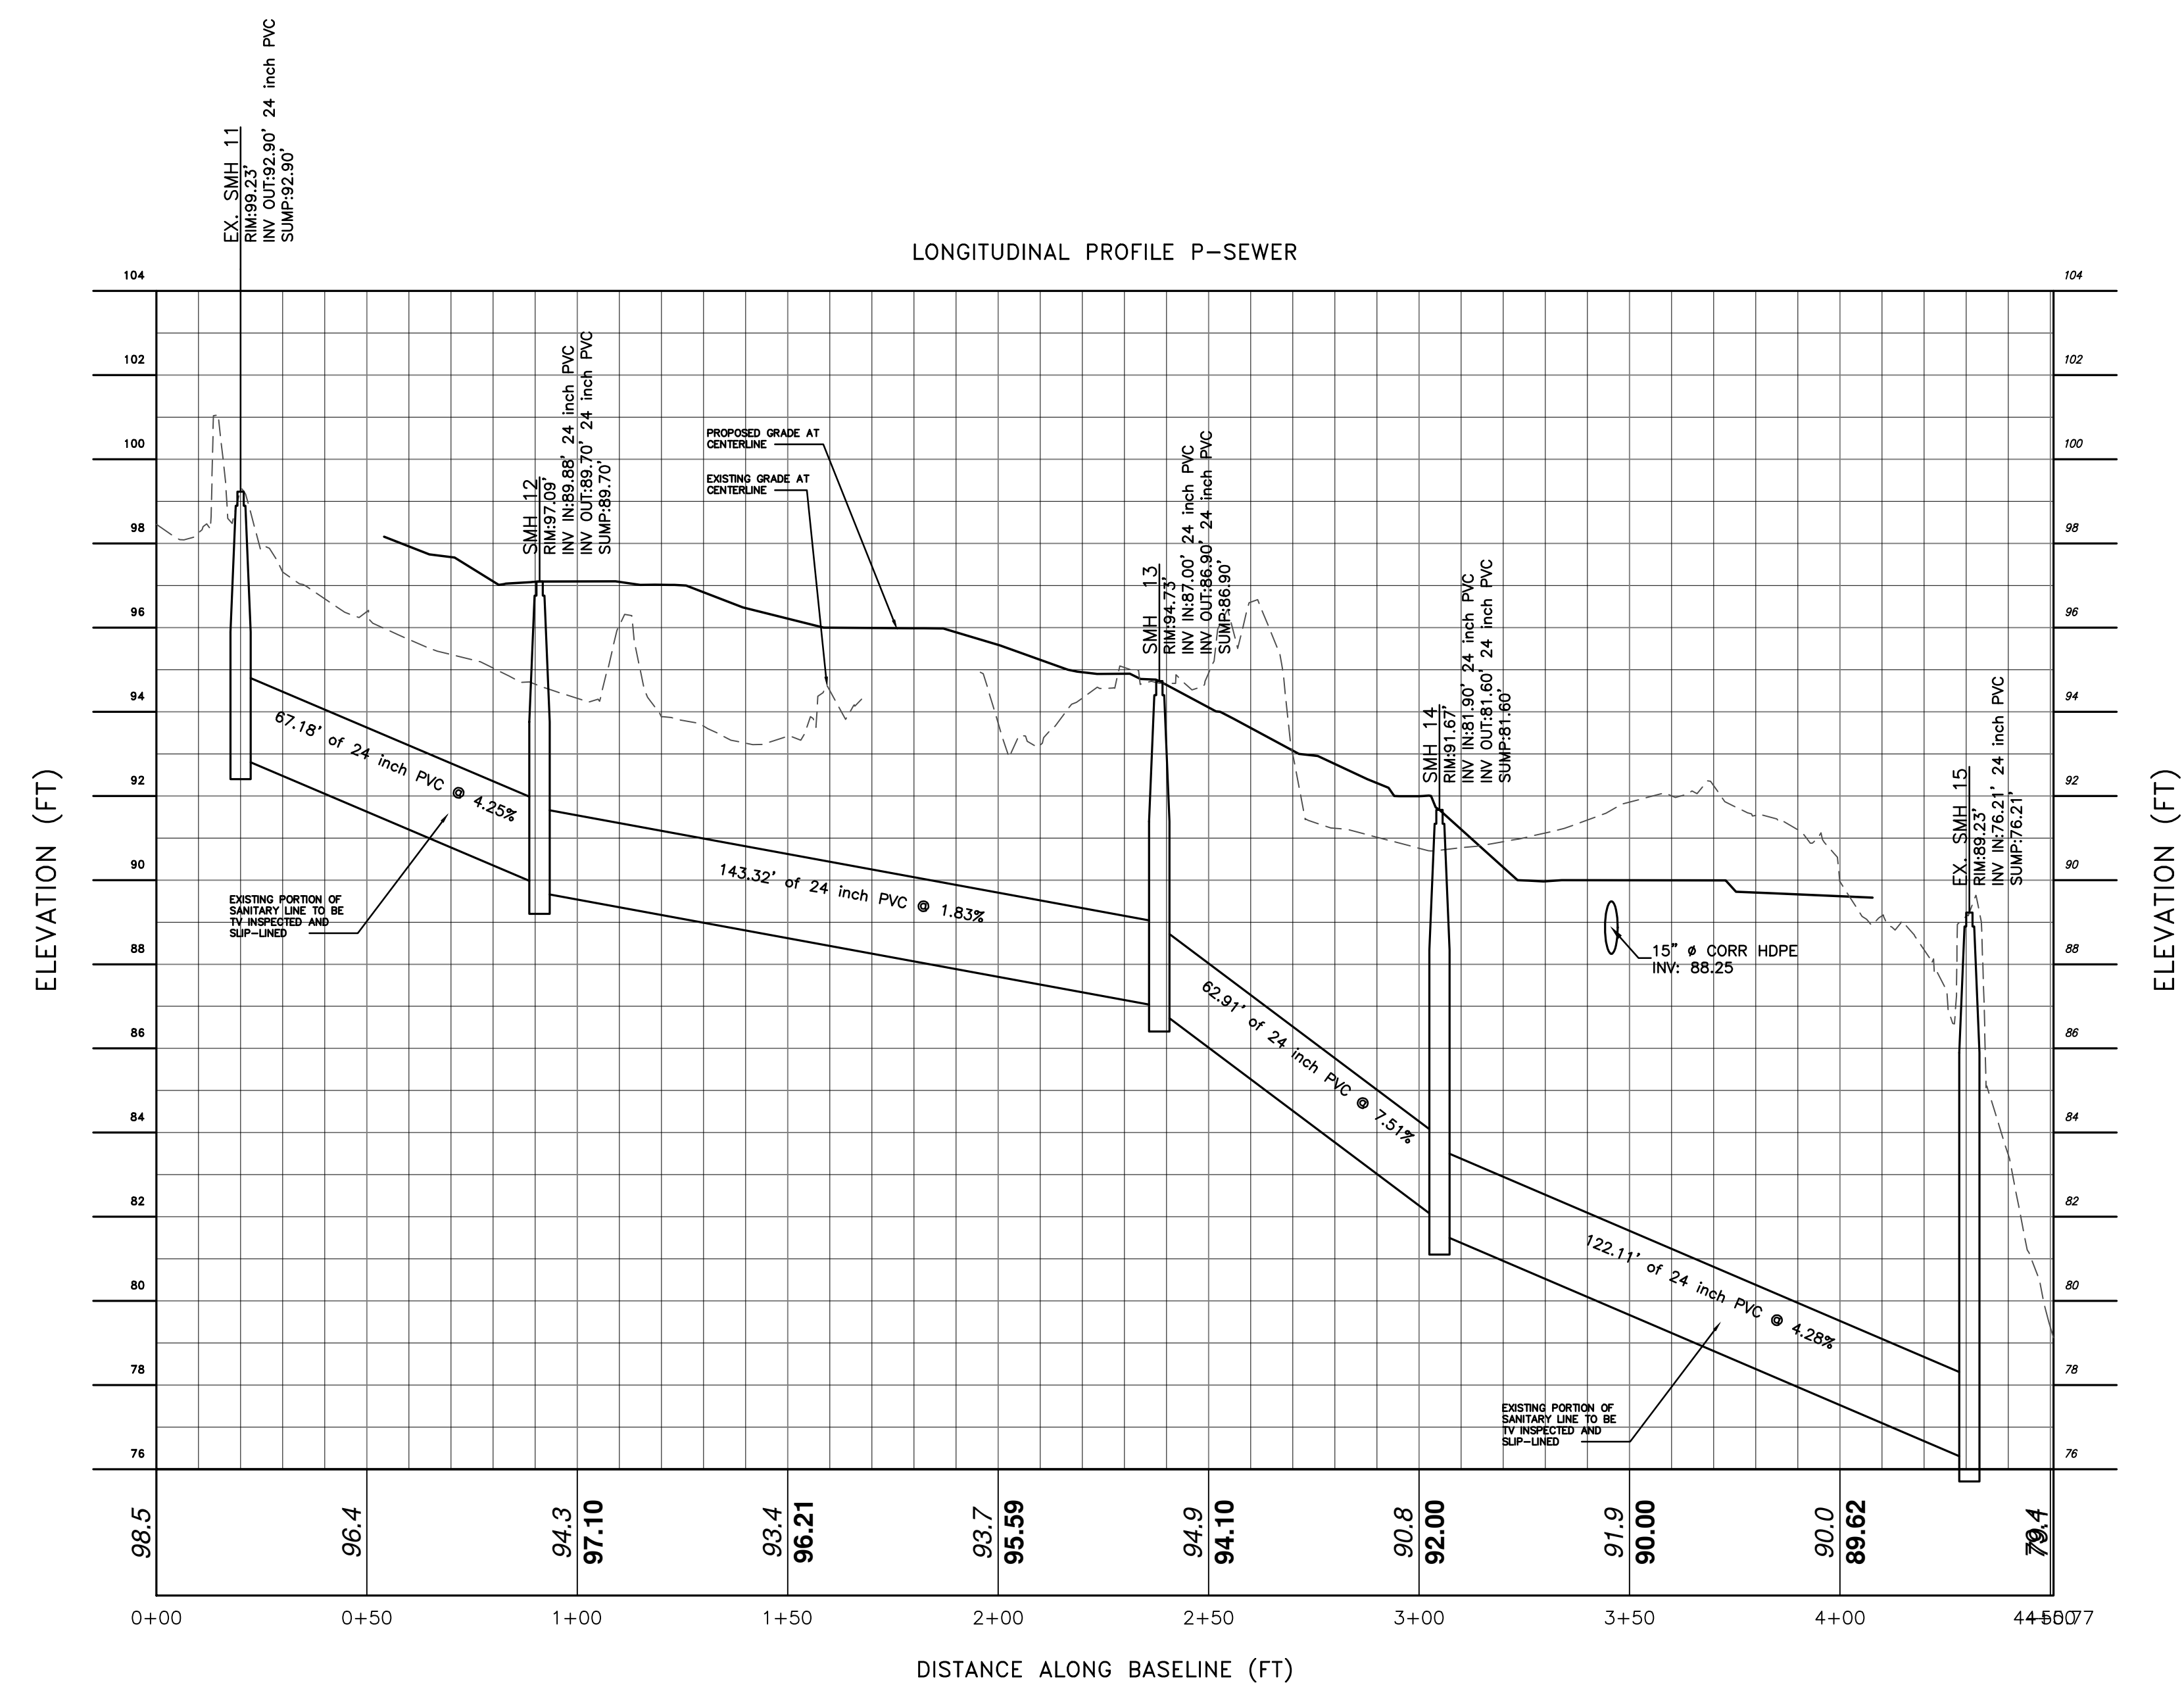

SEWER LINE PROFILE
SCALE: 1" = 3'V
1" = 30'H

DRAWN BY: MAJ				CHECKED BY: DGK			
REVISIONS:				REVISIONS:			
NO.	DATE	DESCRIPTION	BY	NO.	DATE	DESCRIPTION	BY
1	12/25/18	REVISED FOR PLANNING BOARD SUBMISSION	MAJ				

[illegible]

HUDSON LAND DESIGN
PROFESSIONAL ENGINEERING P.C.
174 MAIN ST., BEACON, NEW YORK 12508
13 CHAMBERS ST., NEWBURGH, NEW YORK 12550
PH: 845-440-6926
F: 845-440-6637

PROFILES
23-28 CREEK DRIVE

23-28 CREEK ROAD
CITY OF BEACON
DUTCHESS COUNTY, NEW YORK
TAX ID: 6054-37-037625

JOB #:	2018:029		
DATE:	10/23/2018		
SCALE:	AS SHOWN		
TITLE:	P-1		
SHEET:	9	OF	12