


SITE DETAILS

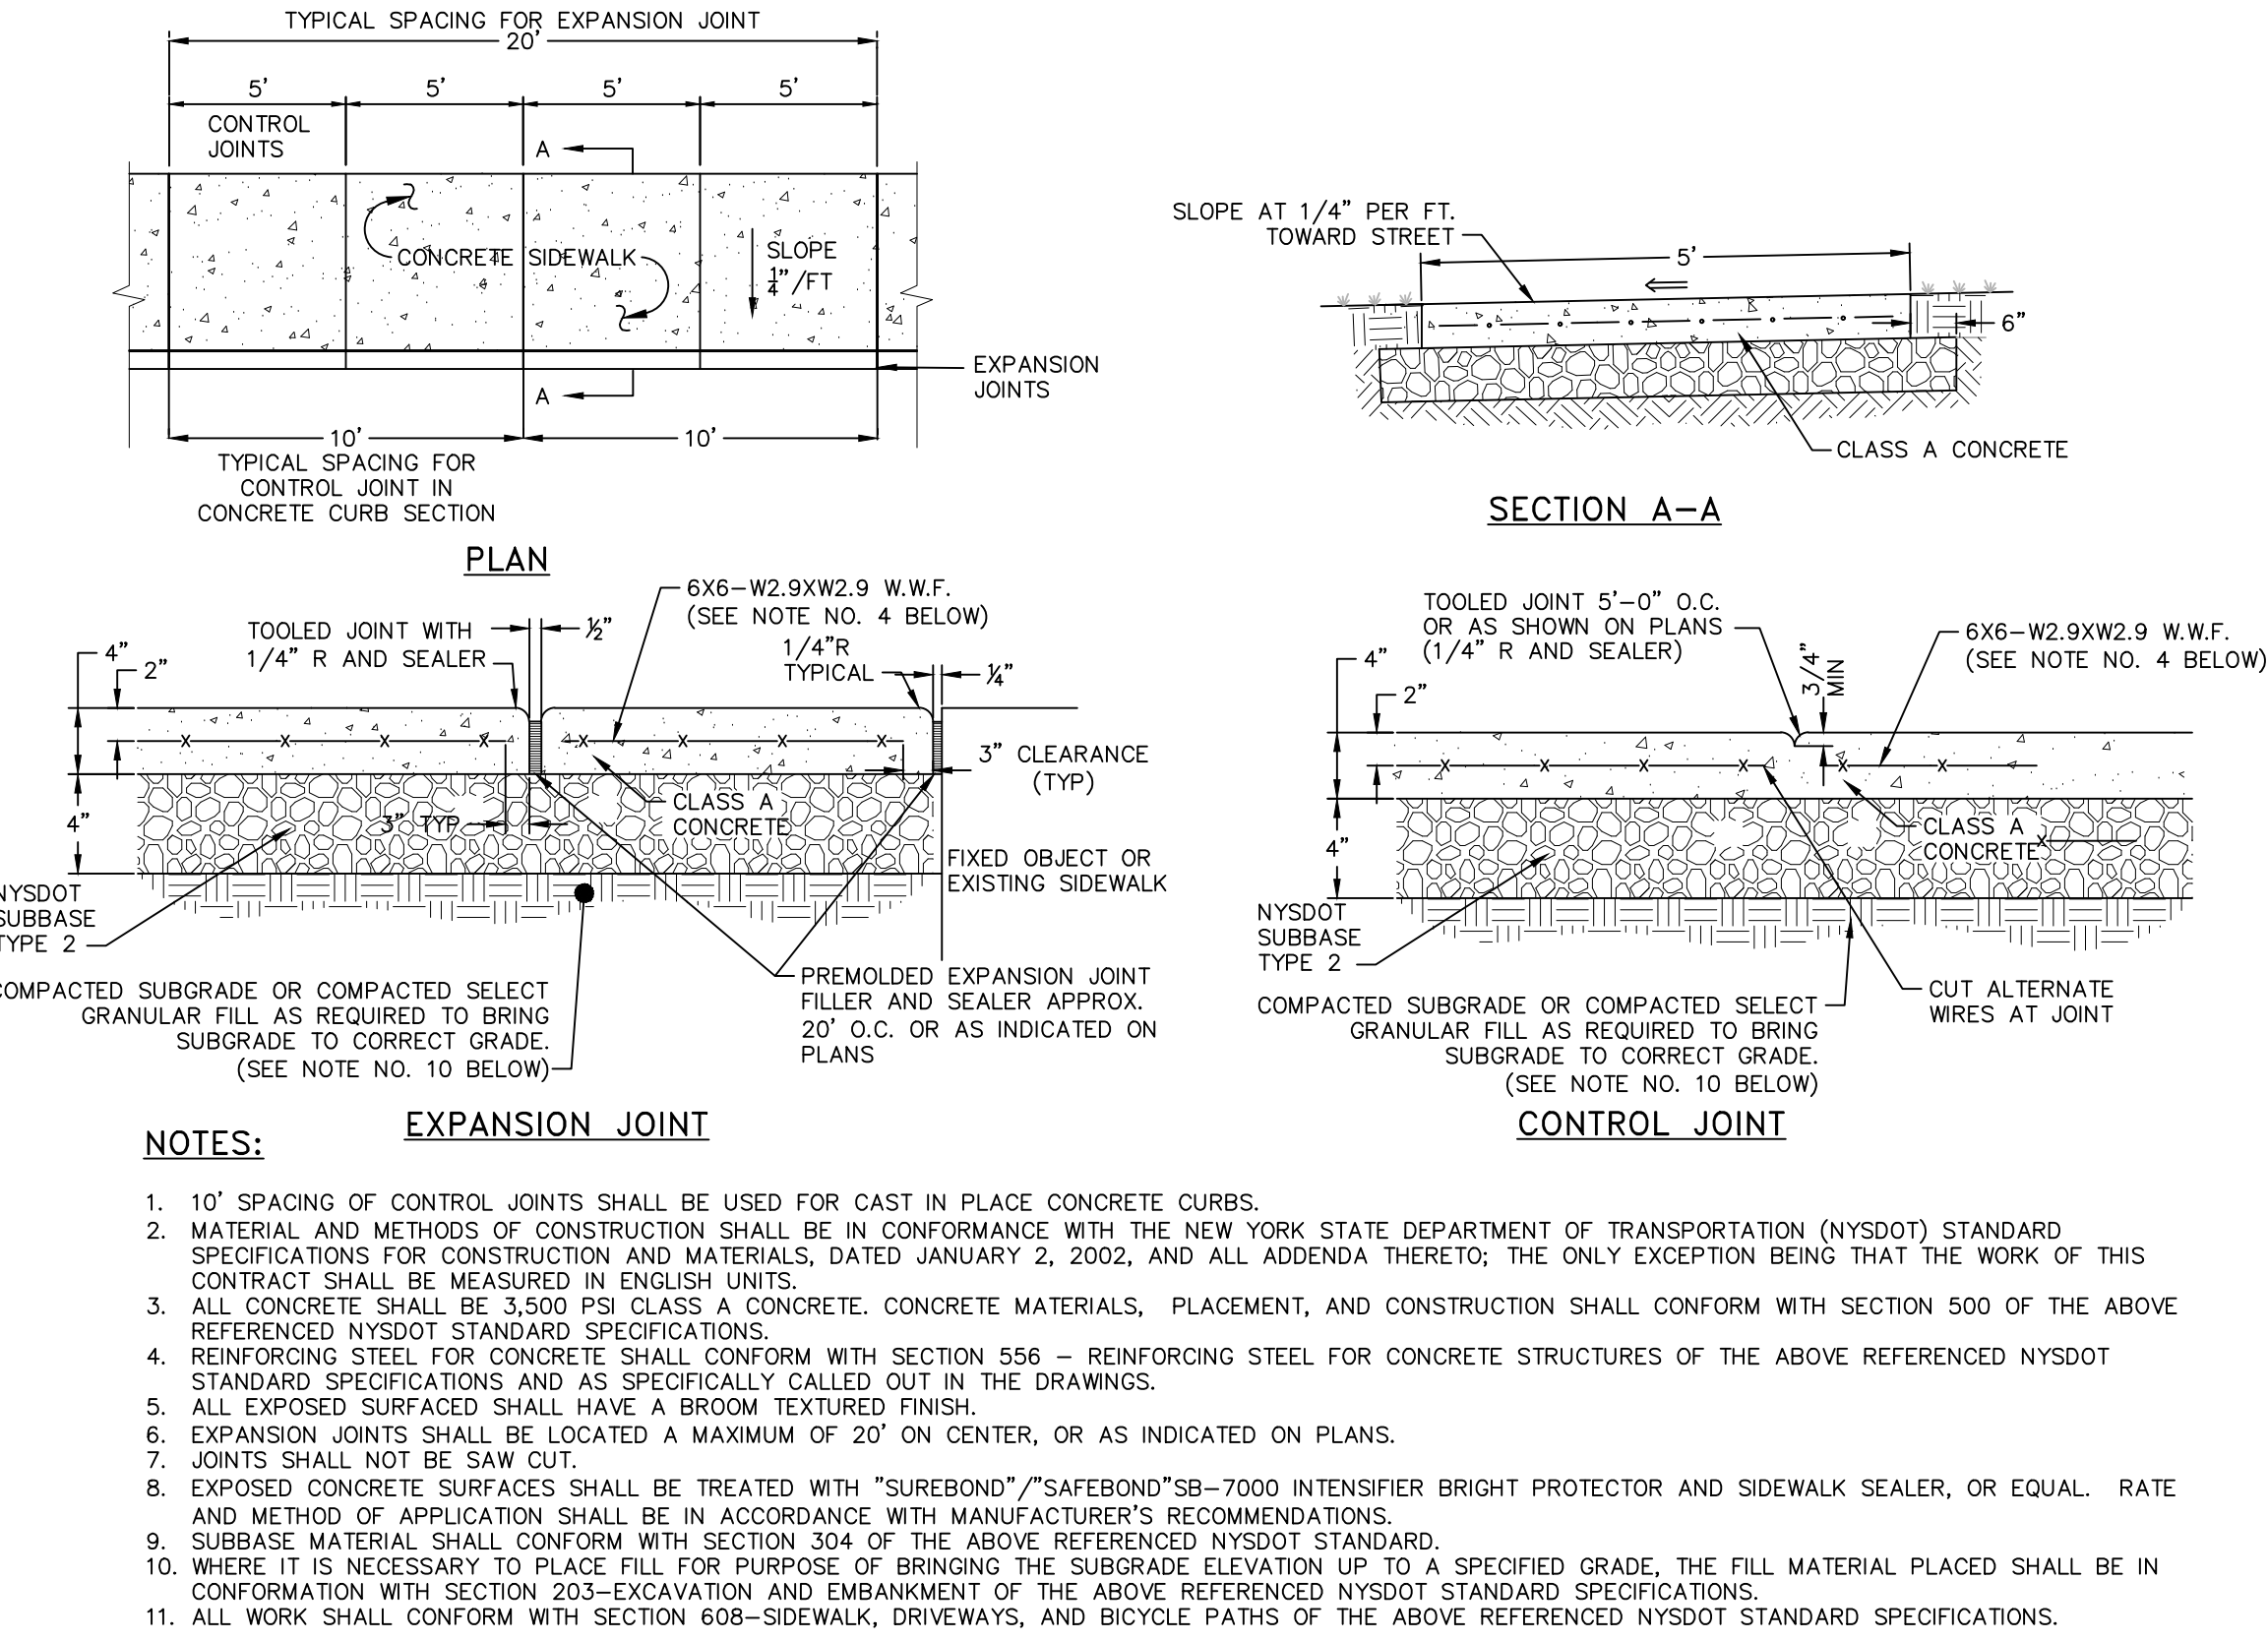


CONCRETE SIDEWALK DETAIL
NOT TO SCALE

PAVEMENT SECTION DETAIL
NOT TO SCALE


PAVEMENT RESTORATION DETAIL
NOT TO SCALE

TRASH ENCLOSURE DETAILS
NOT TO SCALE


TYPICAL REDI-ROCK GRAVITY WALL
NOT TO SCALE

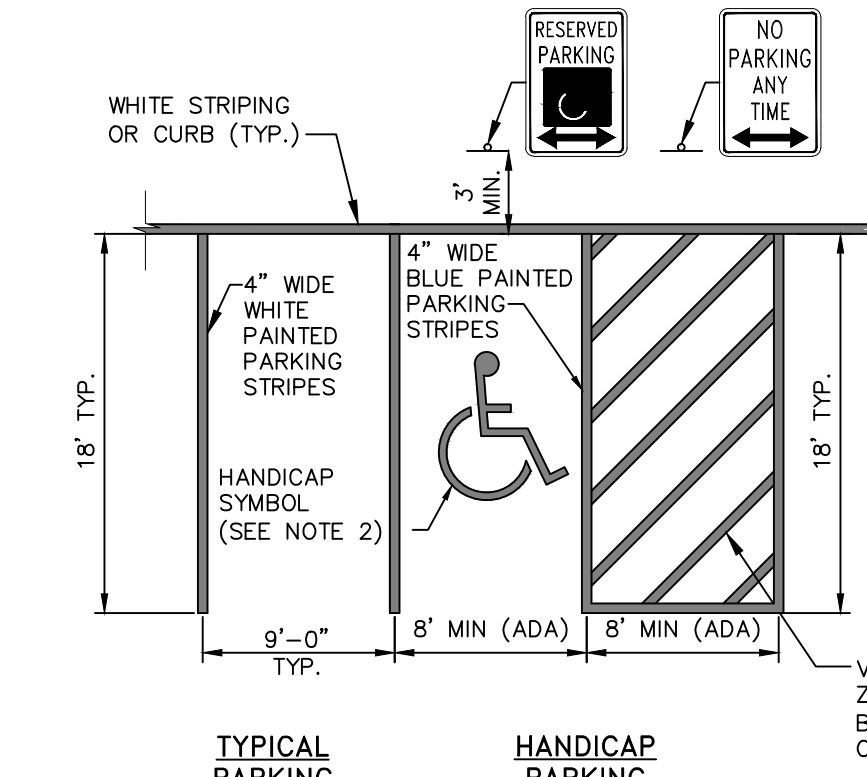


PARKING AND STRIPING DETAIL
NOT TO SCALE

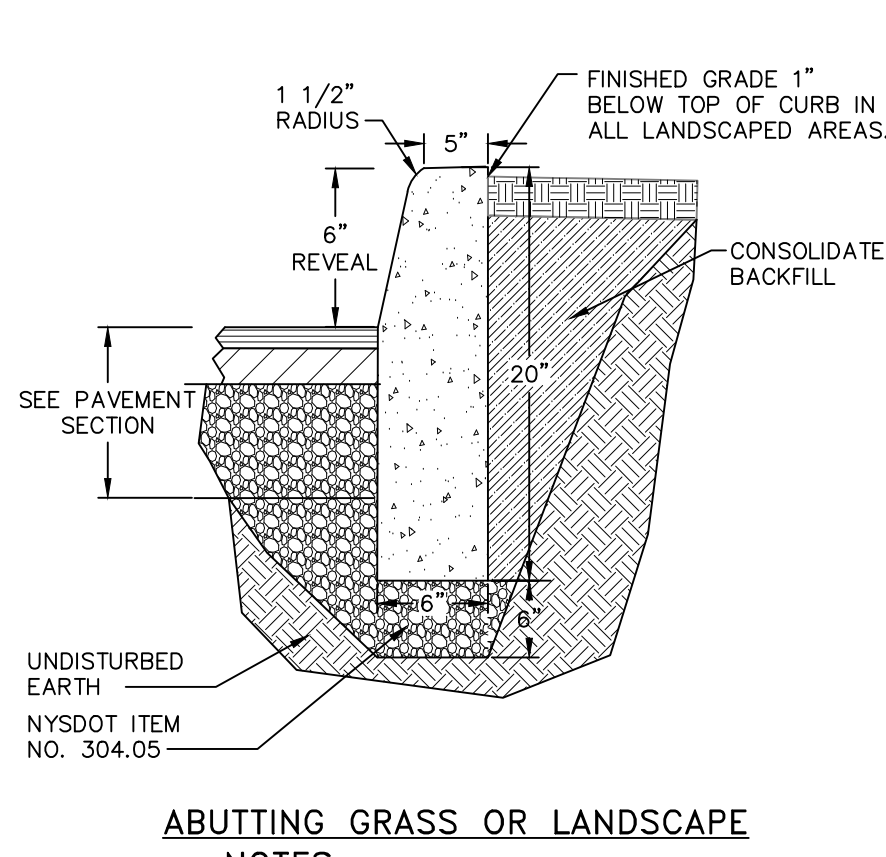


ABUTTING GRASS OR LANDSCAPE

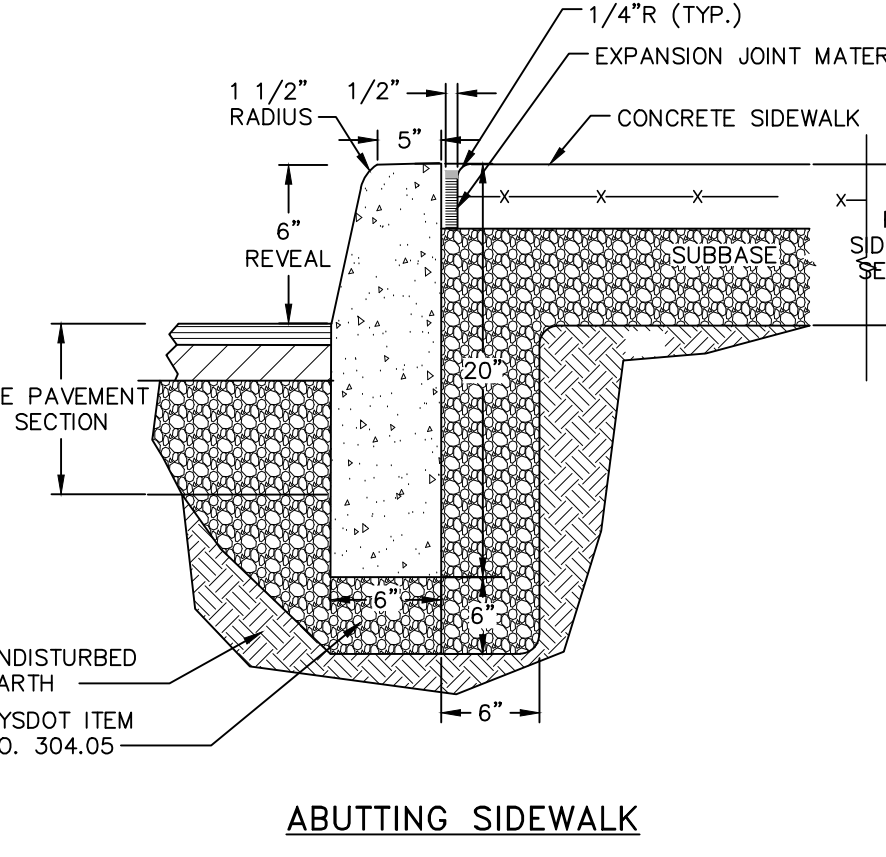


ABUTTING SIDEWALK

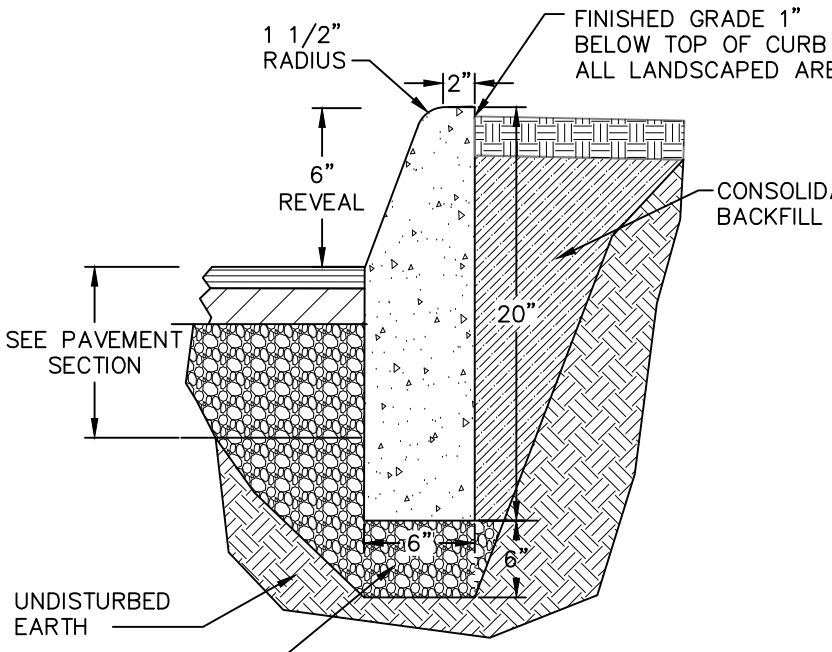


MOUNTABLE CURB
ABUTTING GRASS OR LANDSCAPE
NOT TO SCALE

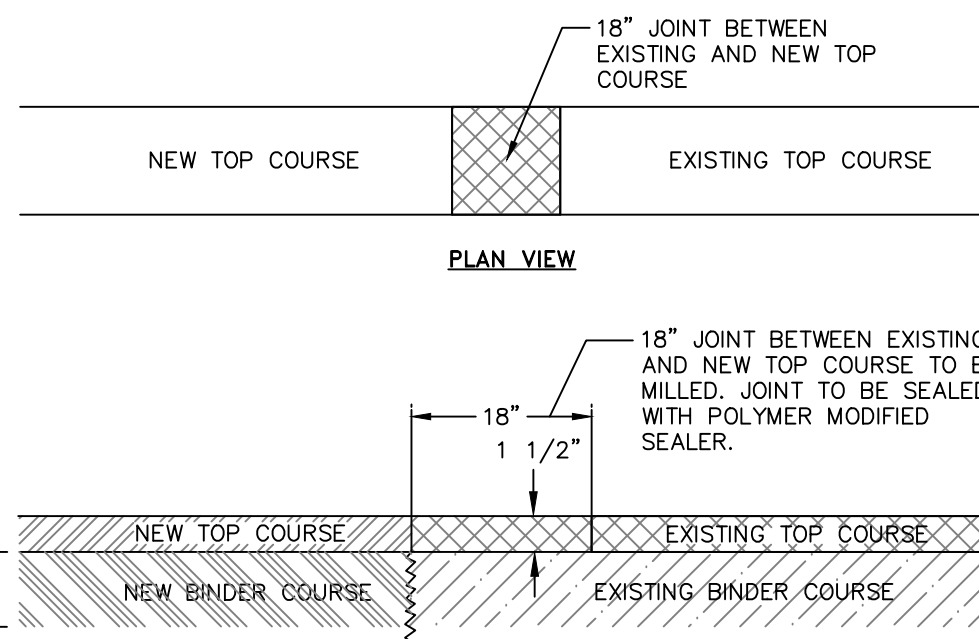


MILLED KEYWAY DETAIL
NOT TO SCALE

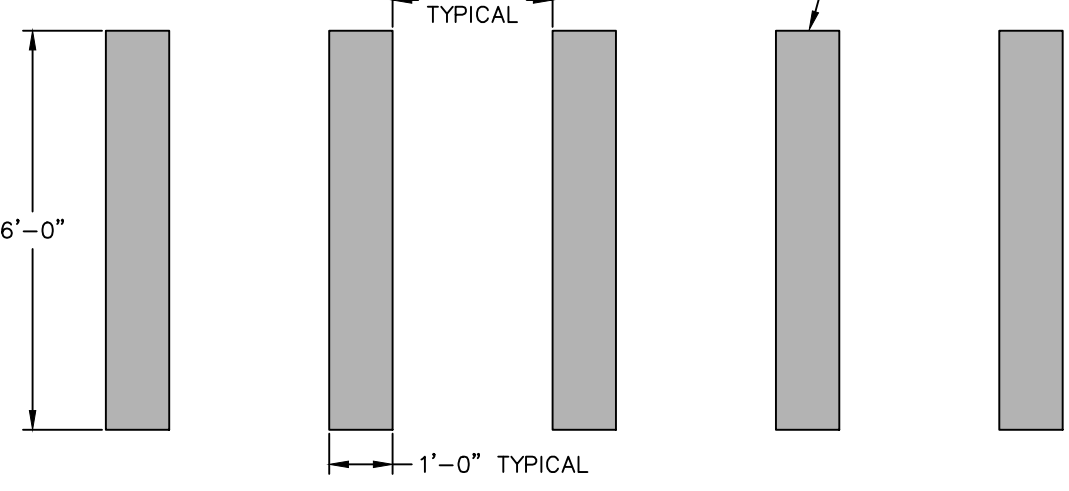

PAINTED CROSSWALK DETAIL
NOT TO SCALE

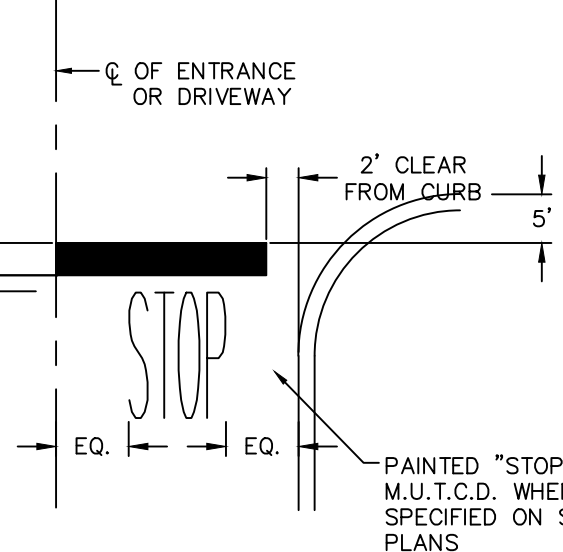


STOP BAR DETAIL
NOT TO SCALE

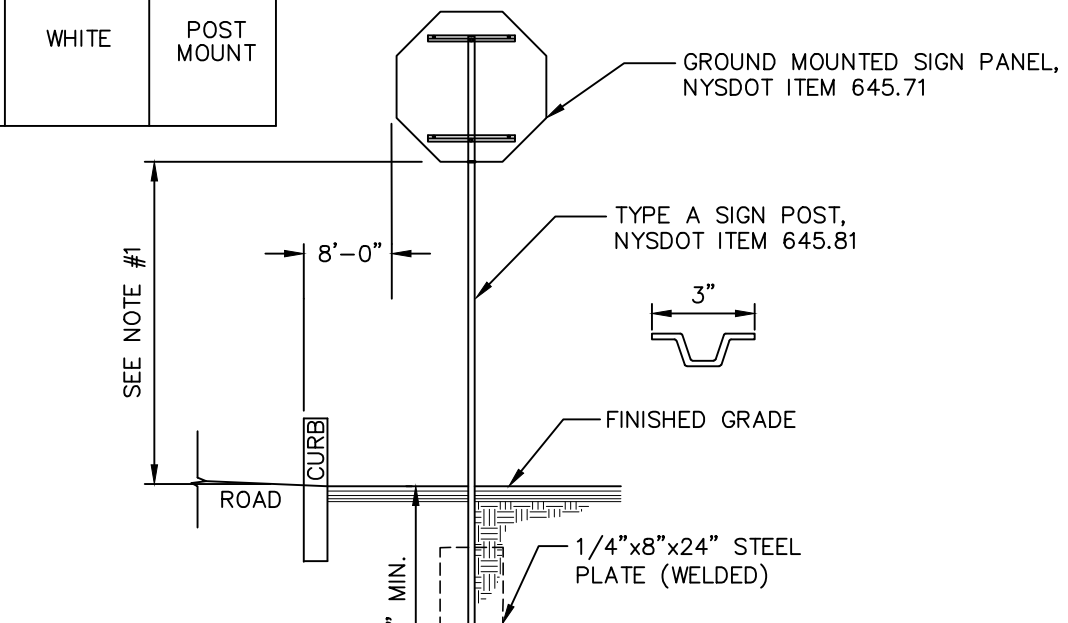


SINGLE POST SIGN DETAIL
NOT TO SCALE


EROSION AND SEDIMENT CONTROL DETAILS

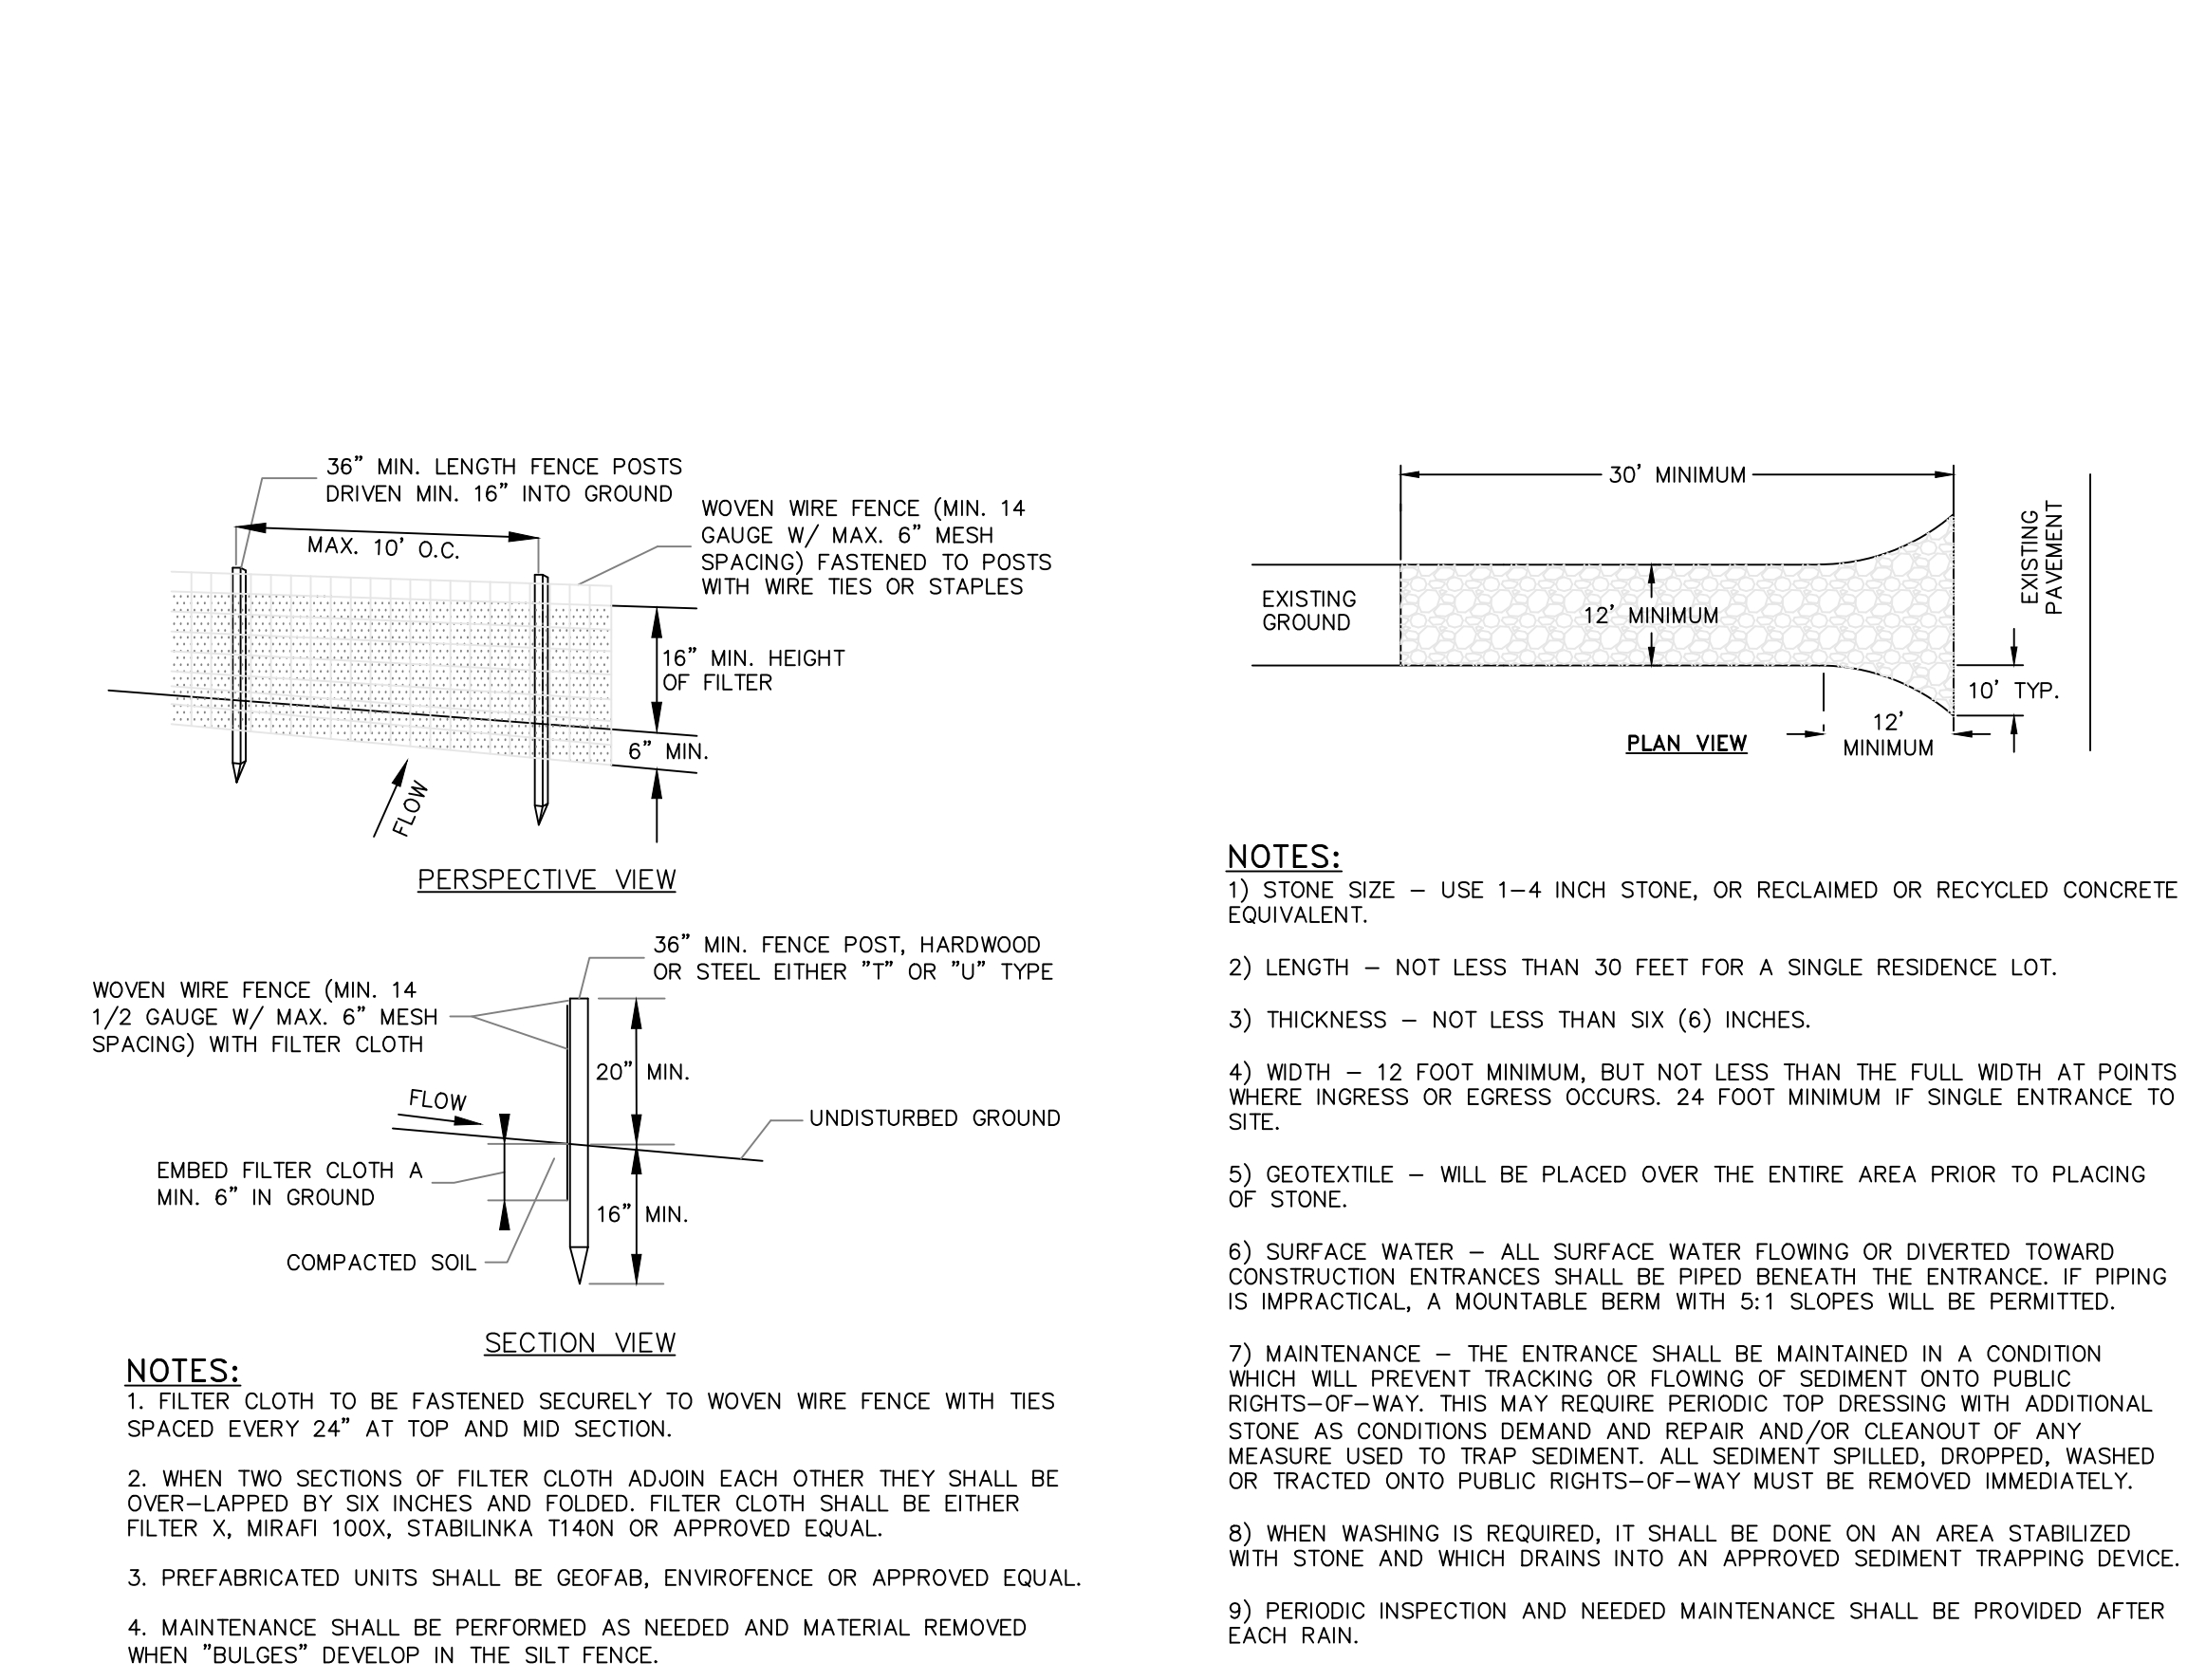


SILT FENCE DETAIL
NOT TO SCALE

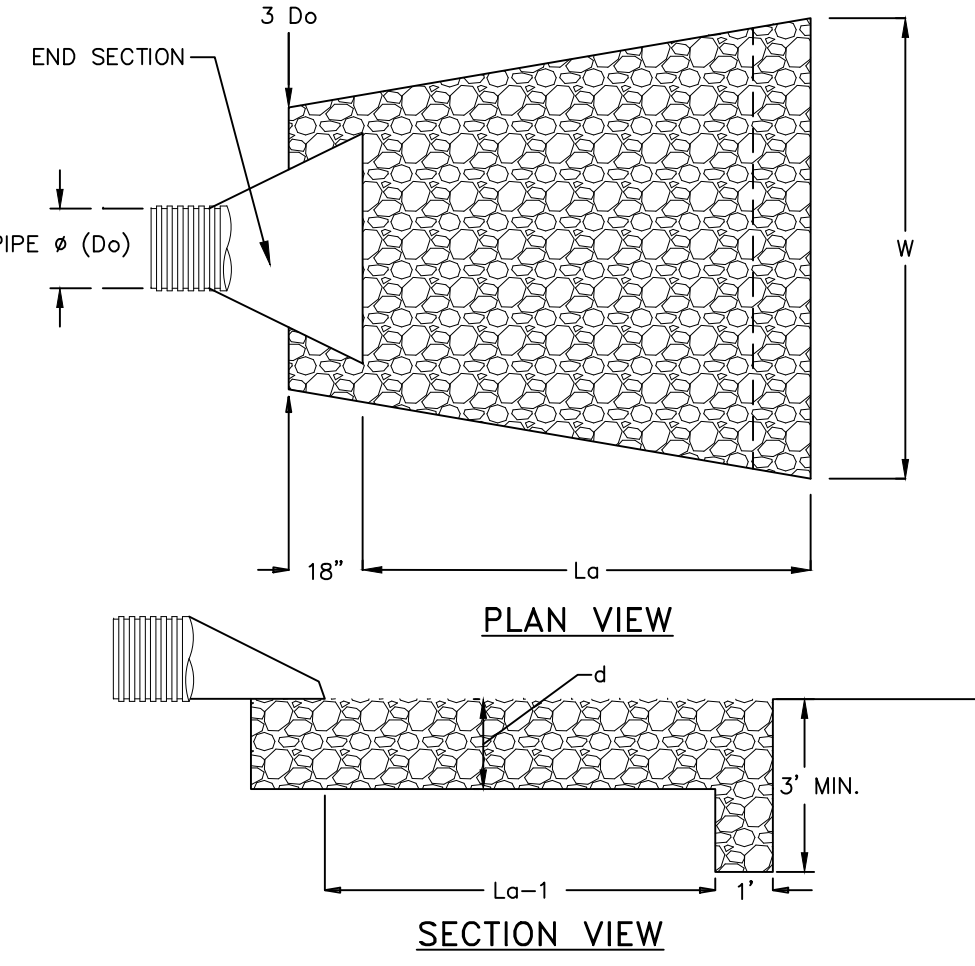


STABILIZED CONSTRUCTION ENTRANCE DETAIL
NOT TO SCALE

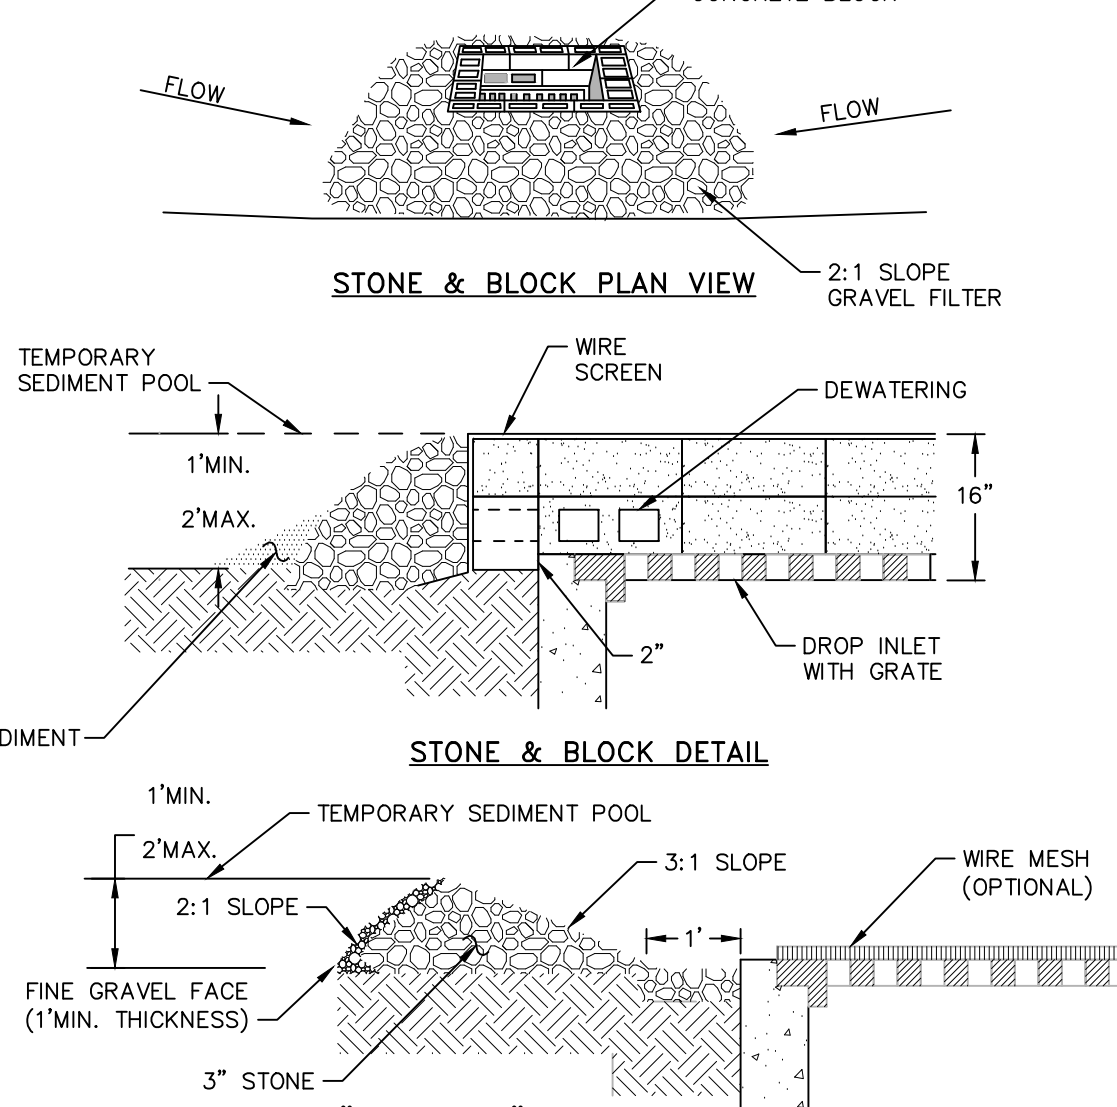


ROCK OUTLET PROTECTION DETAIL
NOT TO SCALE

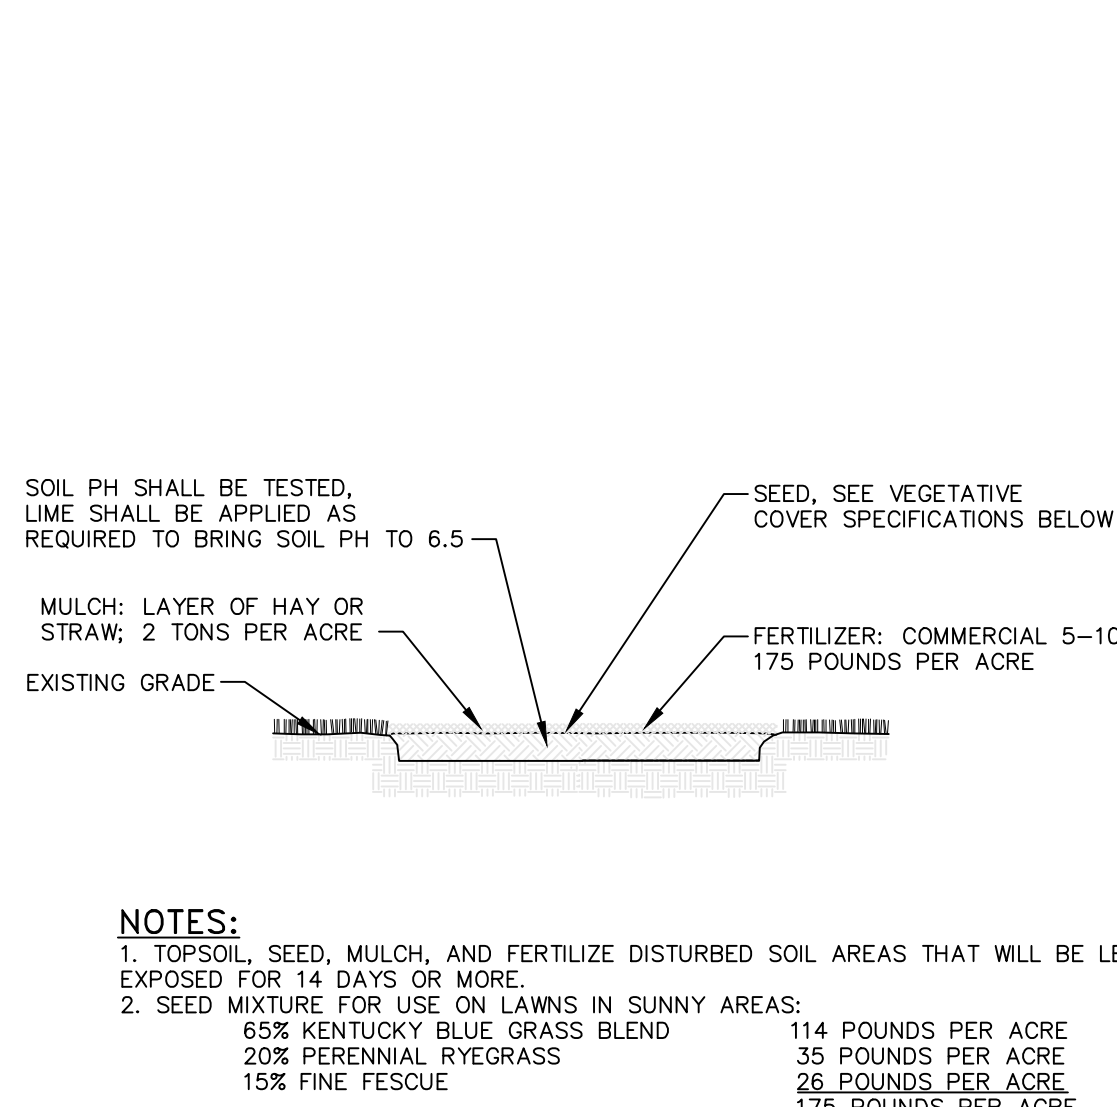


CATCH BASIN INLET PROTECTION DETAIL
NOT TO SCALE

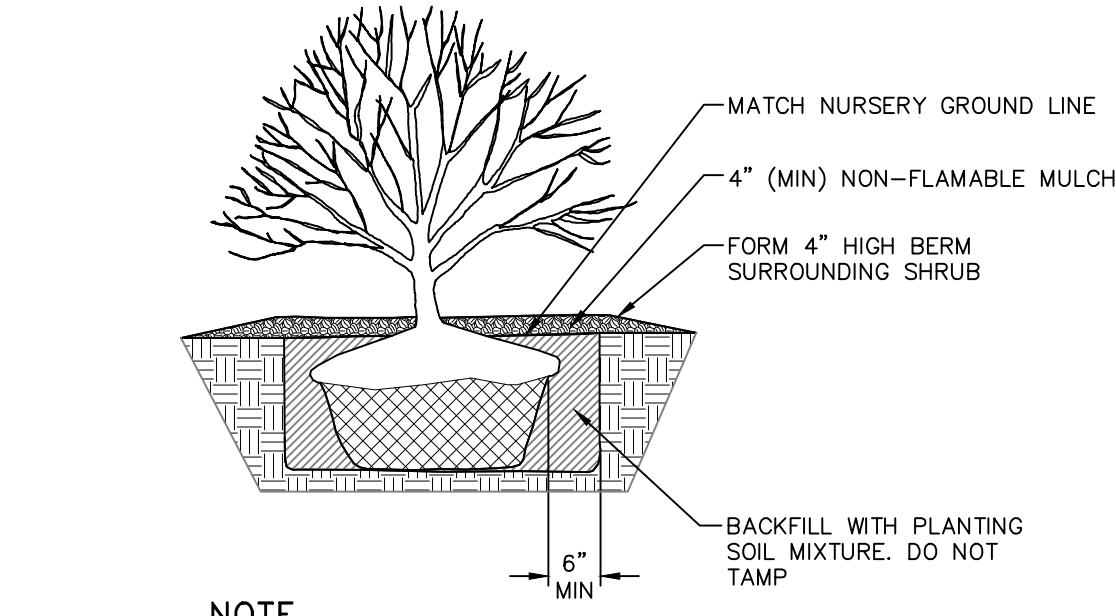

SHRUB PLANTING DETAIL
NOT TO SCALE


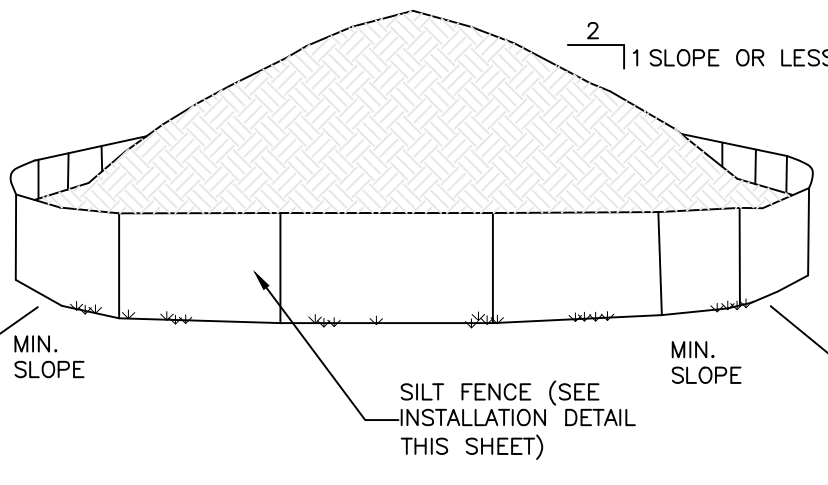


TEMPORARY SOIL STOCKPILE DETAIL
NOT TO SCALE

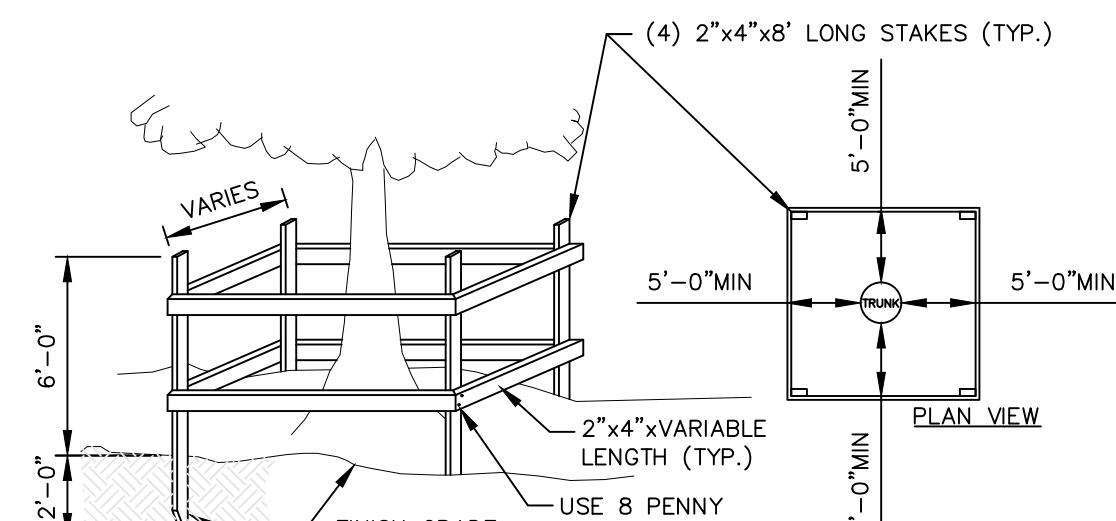

TEMPORARY TREE PROTECTION DETAIL
NOT TO SCALE

DRAWN BY: MAB				CHECKED BY: DGK			
REVISIONS:				REVISIONS:			
NO.	DATE	DESCRIPTION	BY	NO.	DATE	DESCRIPTION	BY
1	12/26/18	REVISED FOR PLANNING BOARD SUBMISSION	MAB				

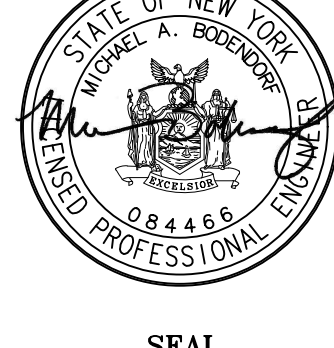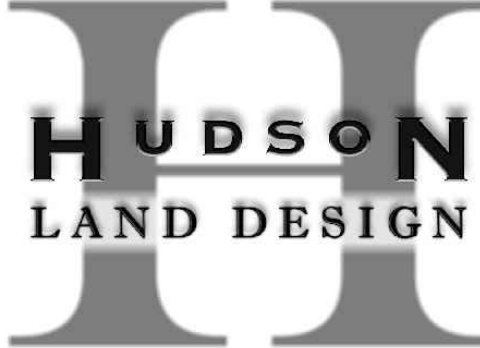

HUDSON LAND DESIGN
PROFESSIONAL ENGINEERING P.C.
174 MAIN ST., BEACON, NEW YORK 12508
13 CHAMBERS ST., NEWBURGH, NEW YORK 12550
PH: 845-440-6926
F: 845-440-6637

SITE AND E&SC DETAILS
23-28 CREEK DRIVE
23-28 CREEK ROAD
CITY OF BEACON
DUTCHESS COUNTY, NEW YORK
TAX ID: 6054-37-037825

JOB #:	2018-029
DATE:	10/23/2018
SCALE:	AS SHOWN
TITLE:	D-1
SHEET:	10 OF 12