



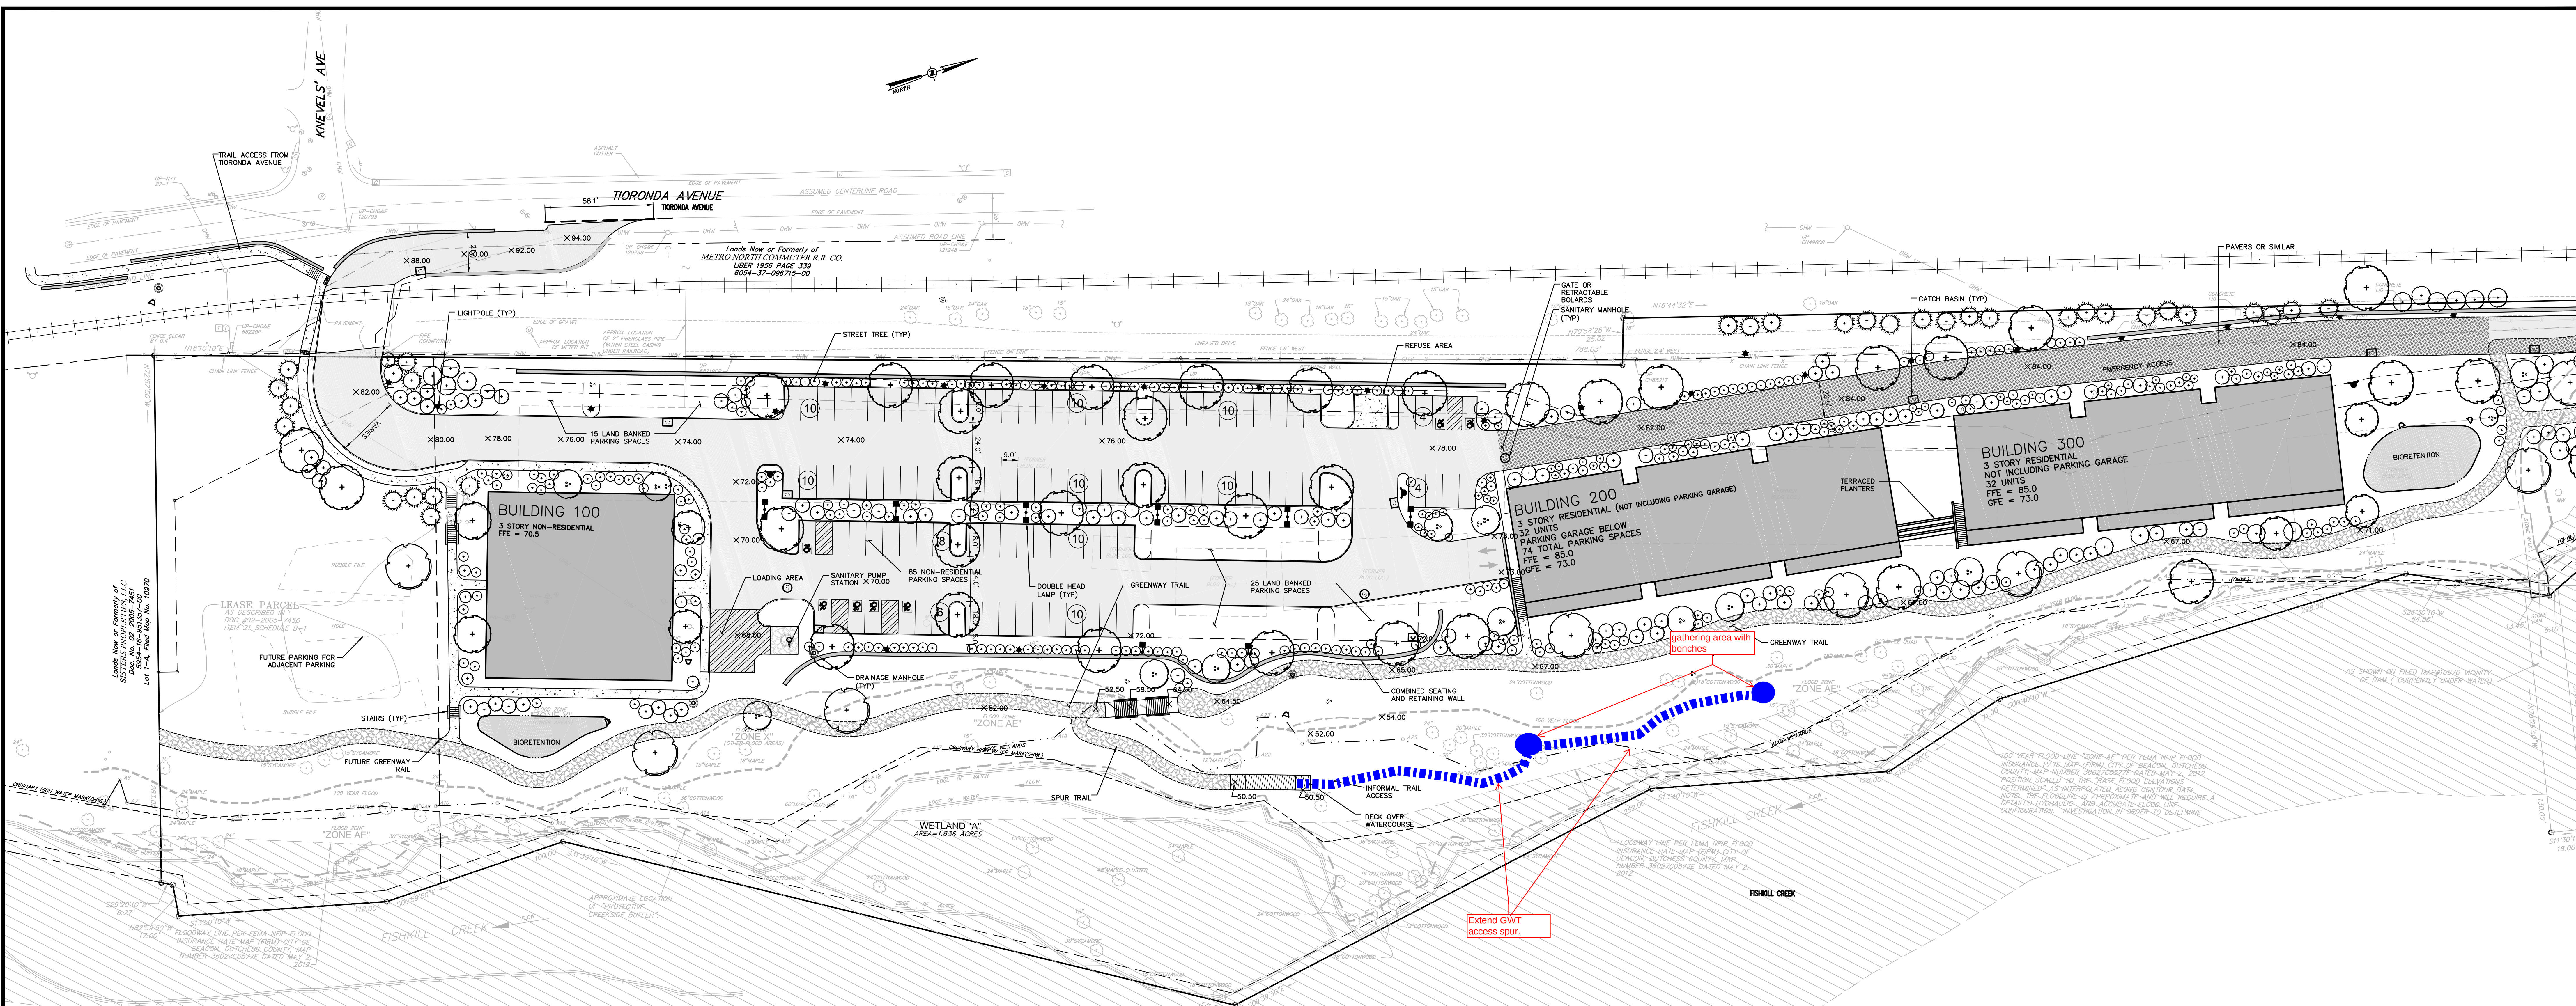

1 SITE, LIGHTING AND LANDSCAPING PLAN
SCALE: 1"=30'

- LEGEND:
- EXISTING 100-YEAR FLOOD PLAIN
 - EXISTING PROPERTY LINE
 - EASEMENT LINE
 - PROPOSED BUILDING
 - PROPOSED PAVEMENT
 - PROPOSED PARKING COUNT
 - PROPOSED SIDE WALK
 - EXISTING METRO-NORTH RAILROAD TRACKS (INACTIVE)
 - PROPOSED CURB
 - PROPOSED LIGHT POLE
 - PROPOSED RETAINING WALL

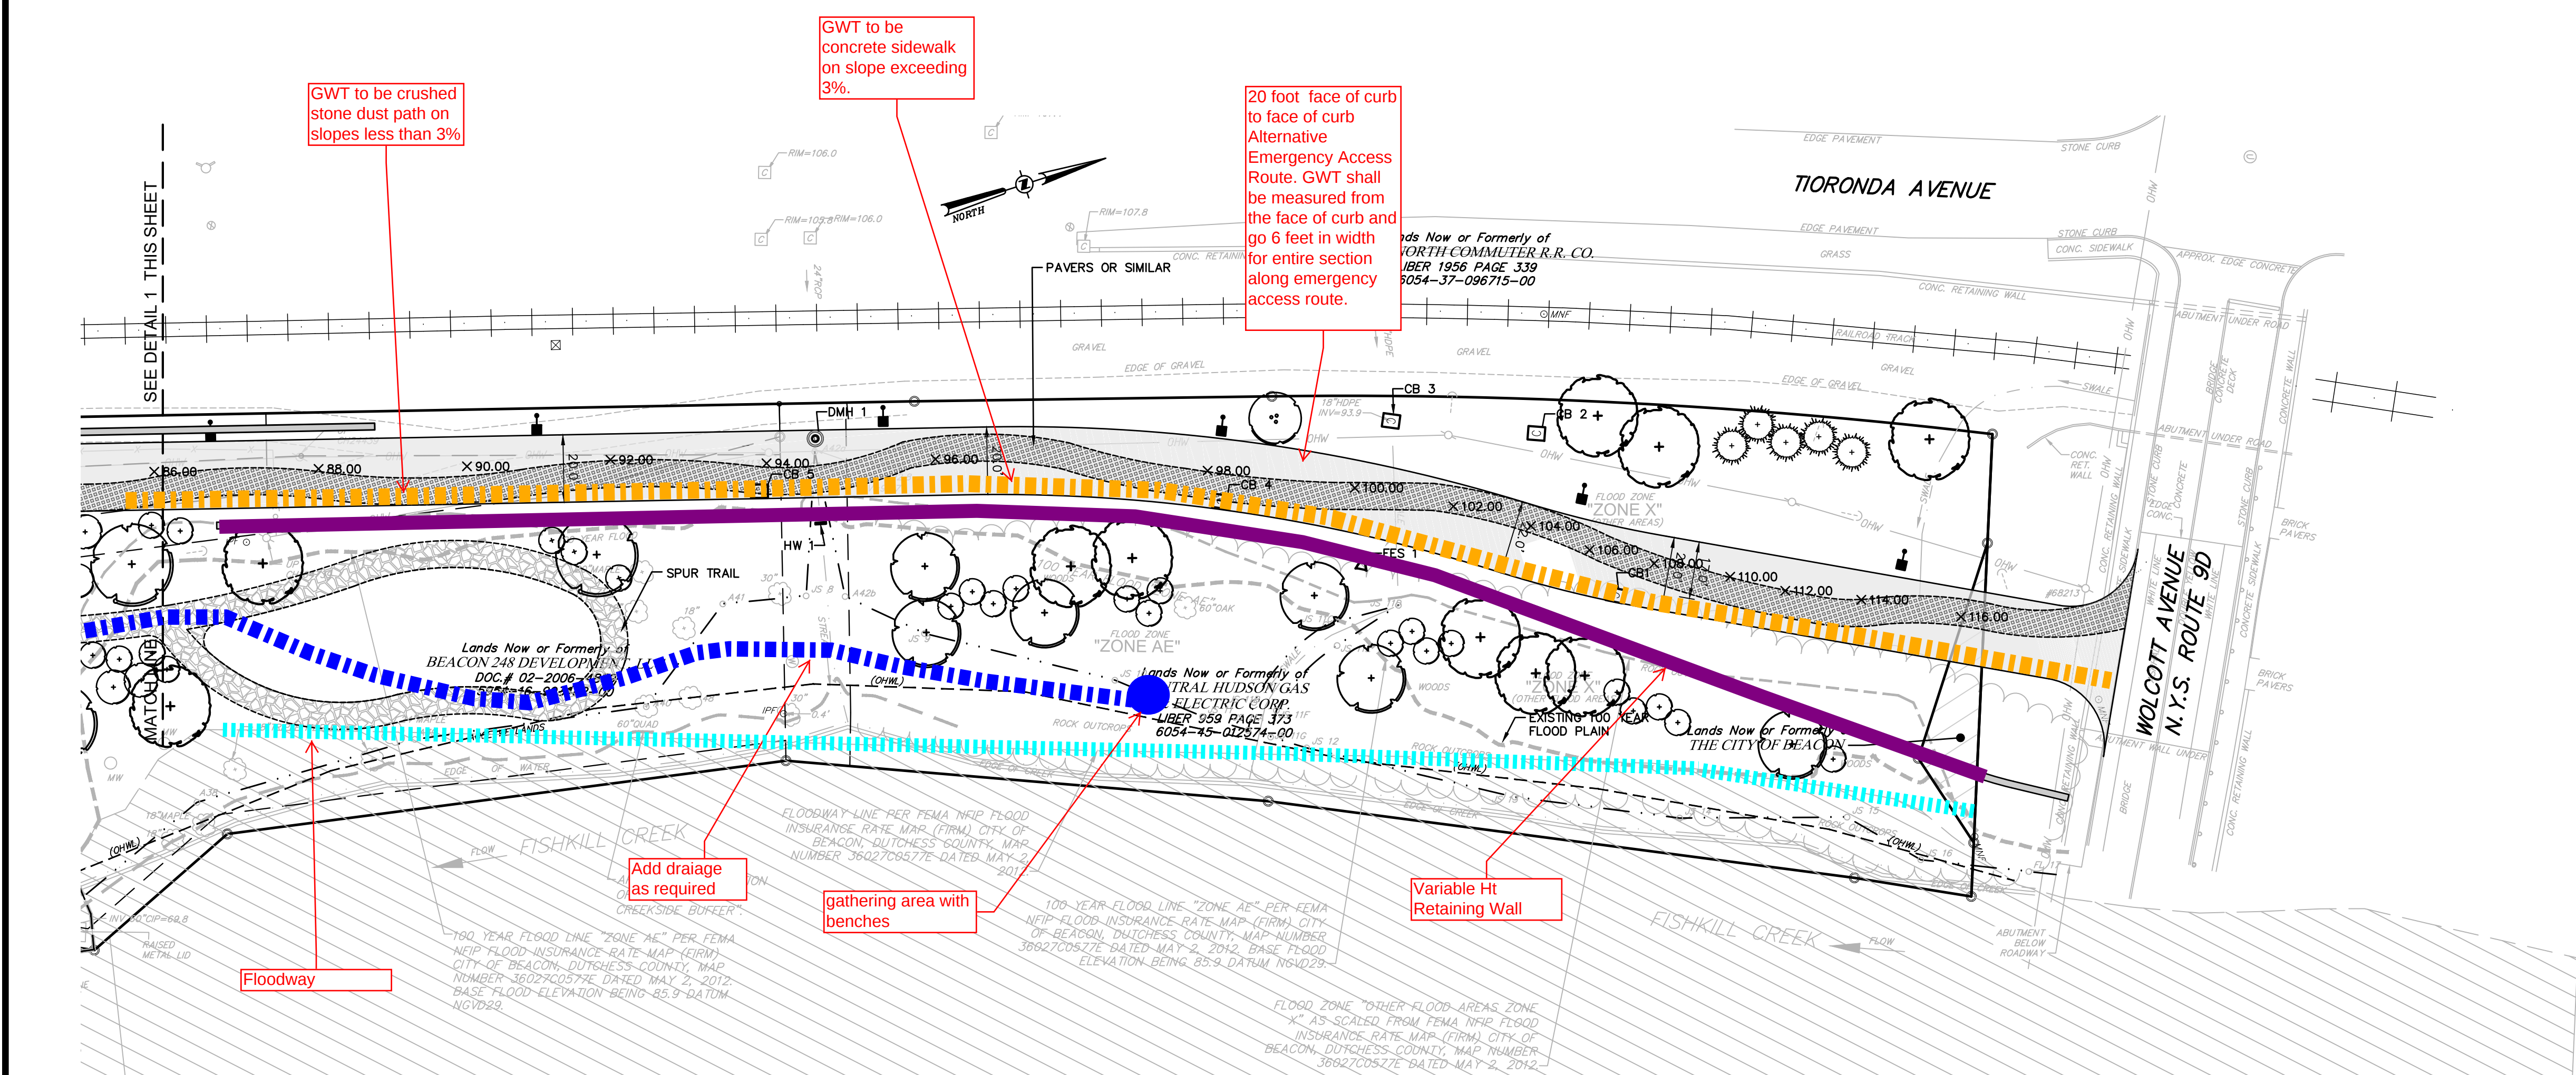

2 SITE, LIGHTING AND LANDSCAPING PLAN
SCALE: 1"=30'