


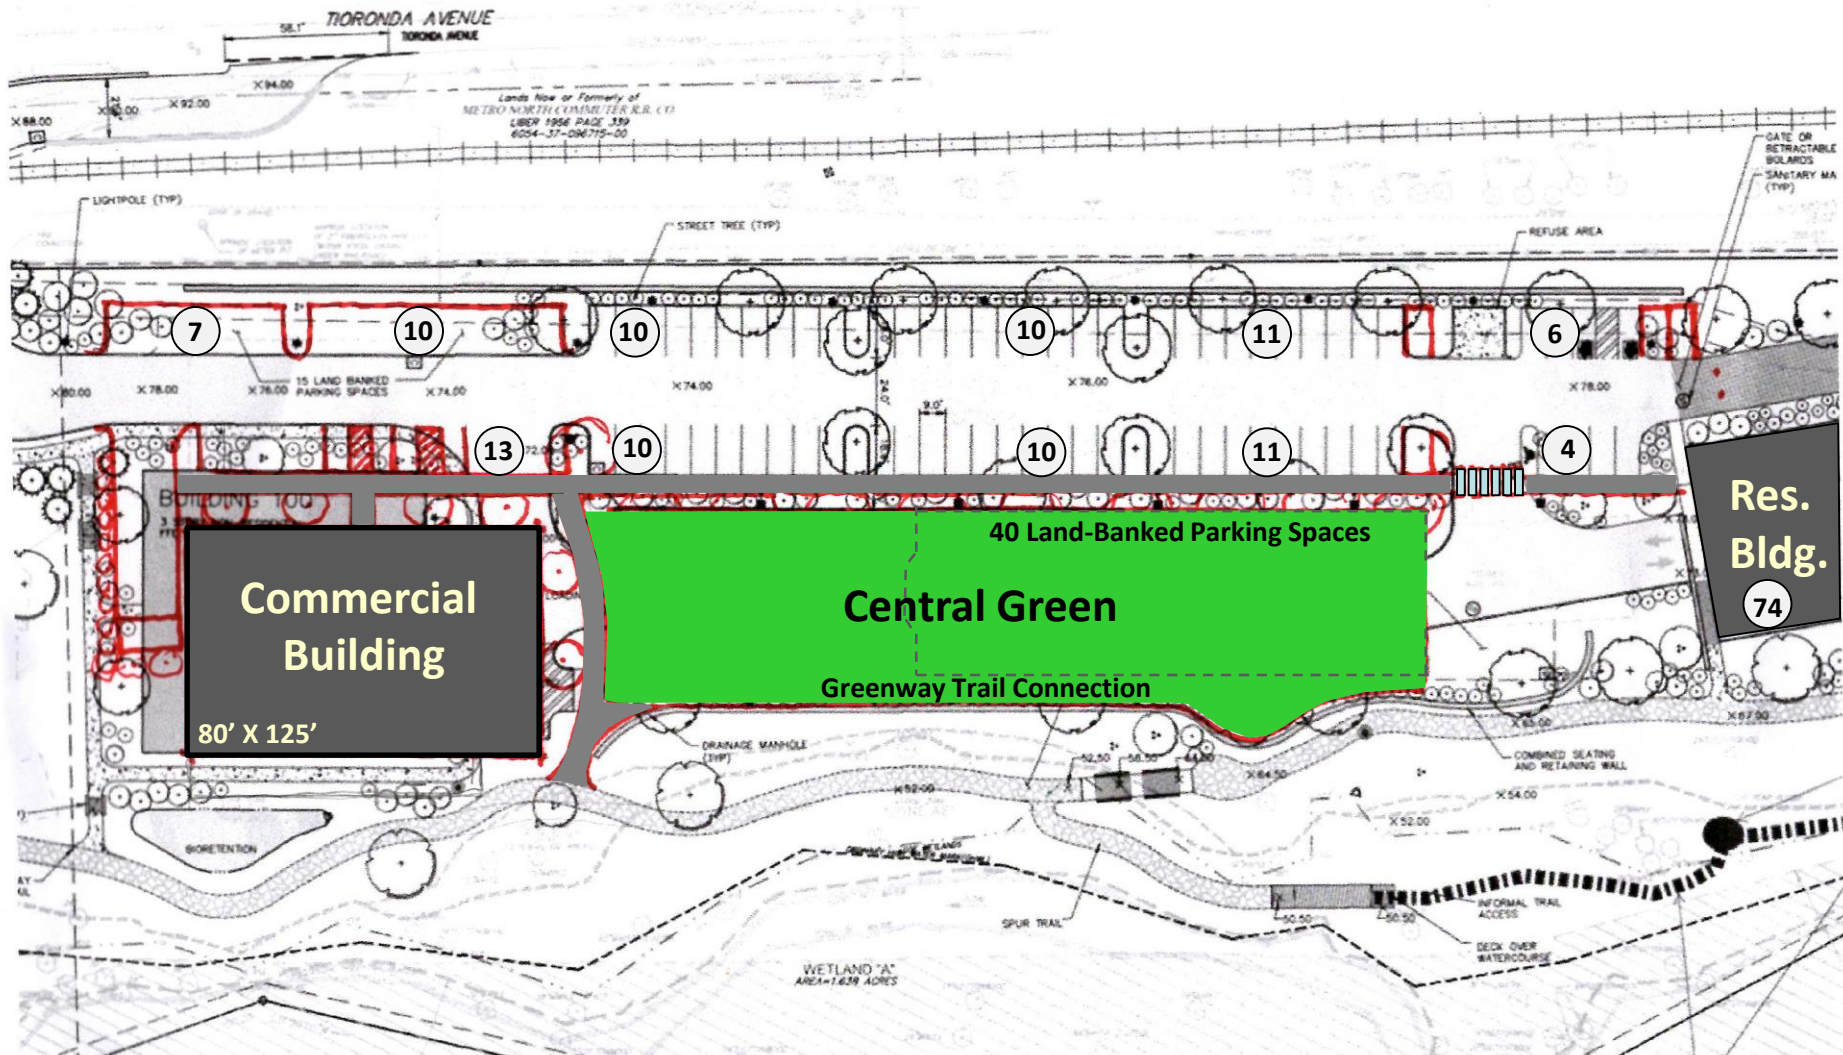

## 248 Tioronda Avenue Alternative Concept

| Parking :     | Required   | Shown      |
|---------------|------------|------------|
| Residential   | 89         | 84         |
| Commercial    | 127        | 92         |
| Land-Banked   | --         | 40         |
| <b>Totals</b> | <b>216</b> | <b>216</b> |